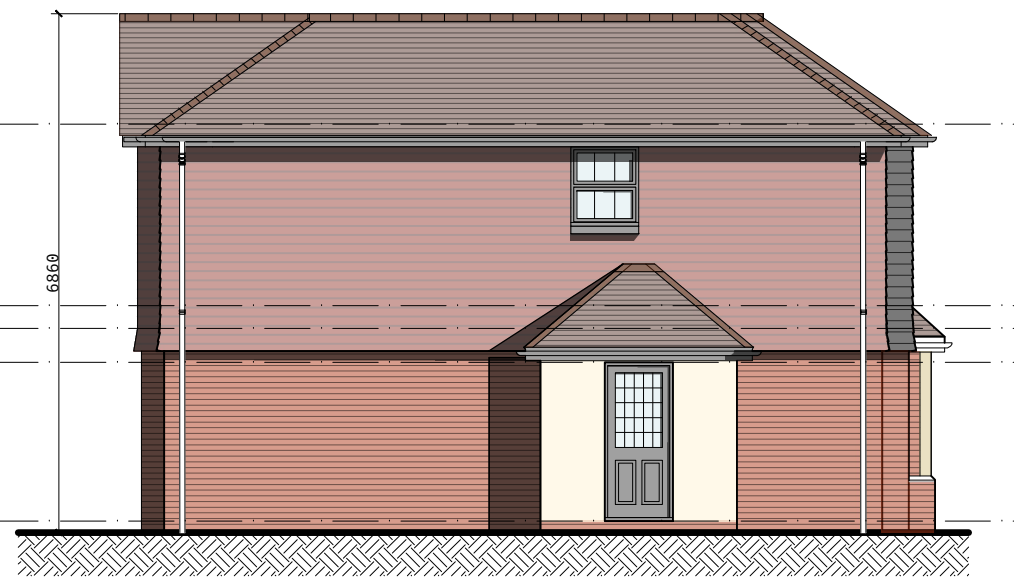

 





 




WEST ELEVATION

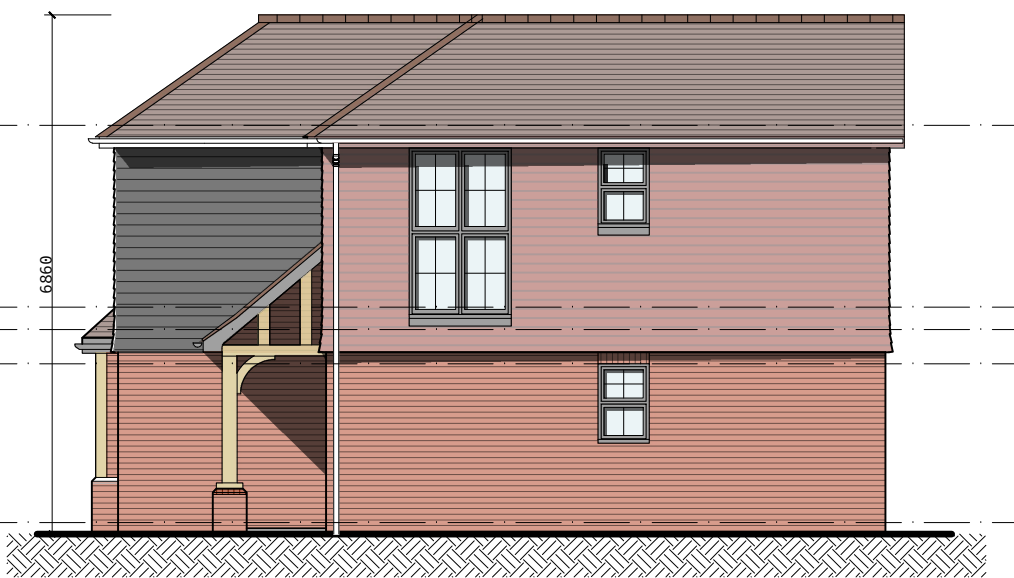


NORTH ELEVATION

-  Flint
-  Brick
-  Blackened Weatherboarding
-  Hanging Tile
-  Glazing
-  Roof Tile
-  Timber
-  Render



EAST ELEVATION



SOUTH ELEVATION



Rev	Date	Revision Comment	By
-	29.01.24	Planning issue	DG
A	07.03.24	Revised planning	DG

**PROPOSED ELEVATIONS
PLOT 1_4 BED**

Drawn by: BF Checked by: DG
Scale: 1:100@A3

Warren Farm Cottages
Guildford Road, Effingham,
Surrey, KT24 5QG

**Warren Farm
Cottages**

**22-1938
PL_004A**

Mitchell Evans
90 / Meadow
Godalming
GU7 3HY
01483 453 453

