


General Notes
 1) Responsibility is not accepted for errors made by others in adding from this drawing. All construction information should be taken from signed dimensions only.
 2) All dimensions to be checked on site.
 3) Unless otherwise stated dimensions are in millimetres.
 4) Drawings to be read in conjunction with all other project drawings.
 5) Copyright Sense Architects.

Rev.	Date	Notes
A	22/02/24	Entrance canopy amended. Rooflights omitted. Rooflight spa amended on north east elevation.

Sense ARCHITECTS
 Freshfield
 Tobacconist Road
 Minchinhampton
 Gloucestershire
 GL6 9JJ
 t: 07810 484780
 e: info@sense-architects.co.uk
 w: www.sense-architects.co.uk

Project Hillcrest		
Project Address Hillcrest, Oakridge Lynch, Gloucestershire, GL6 7NR		
Job No.	062	
Drawing Title	Proposed Roof Plan	
Drawn by	Checked by	Date
RRA	PR	January '24
Scale	1:50@A1	
Drawing No.	Revision	
P(2)03	A	
Drawing Status	PLANNING	

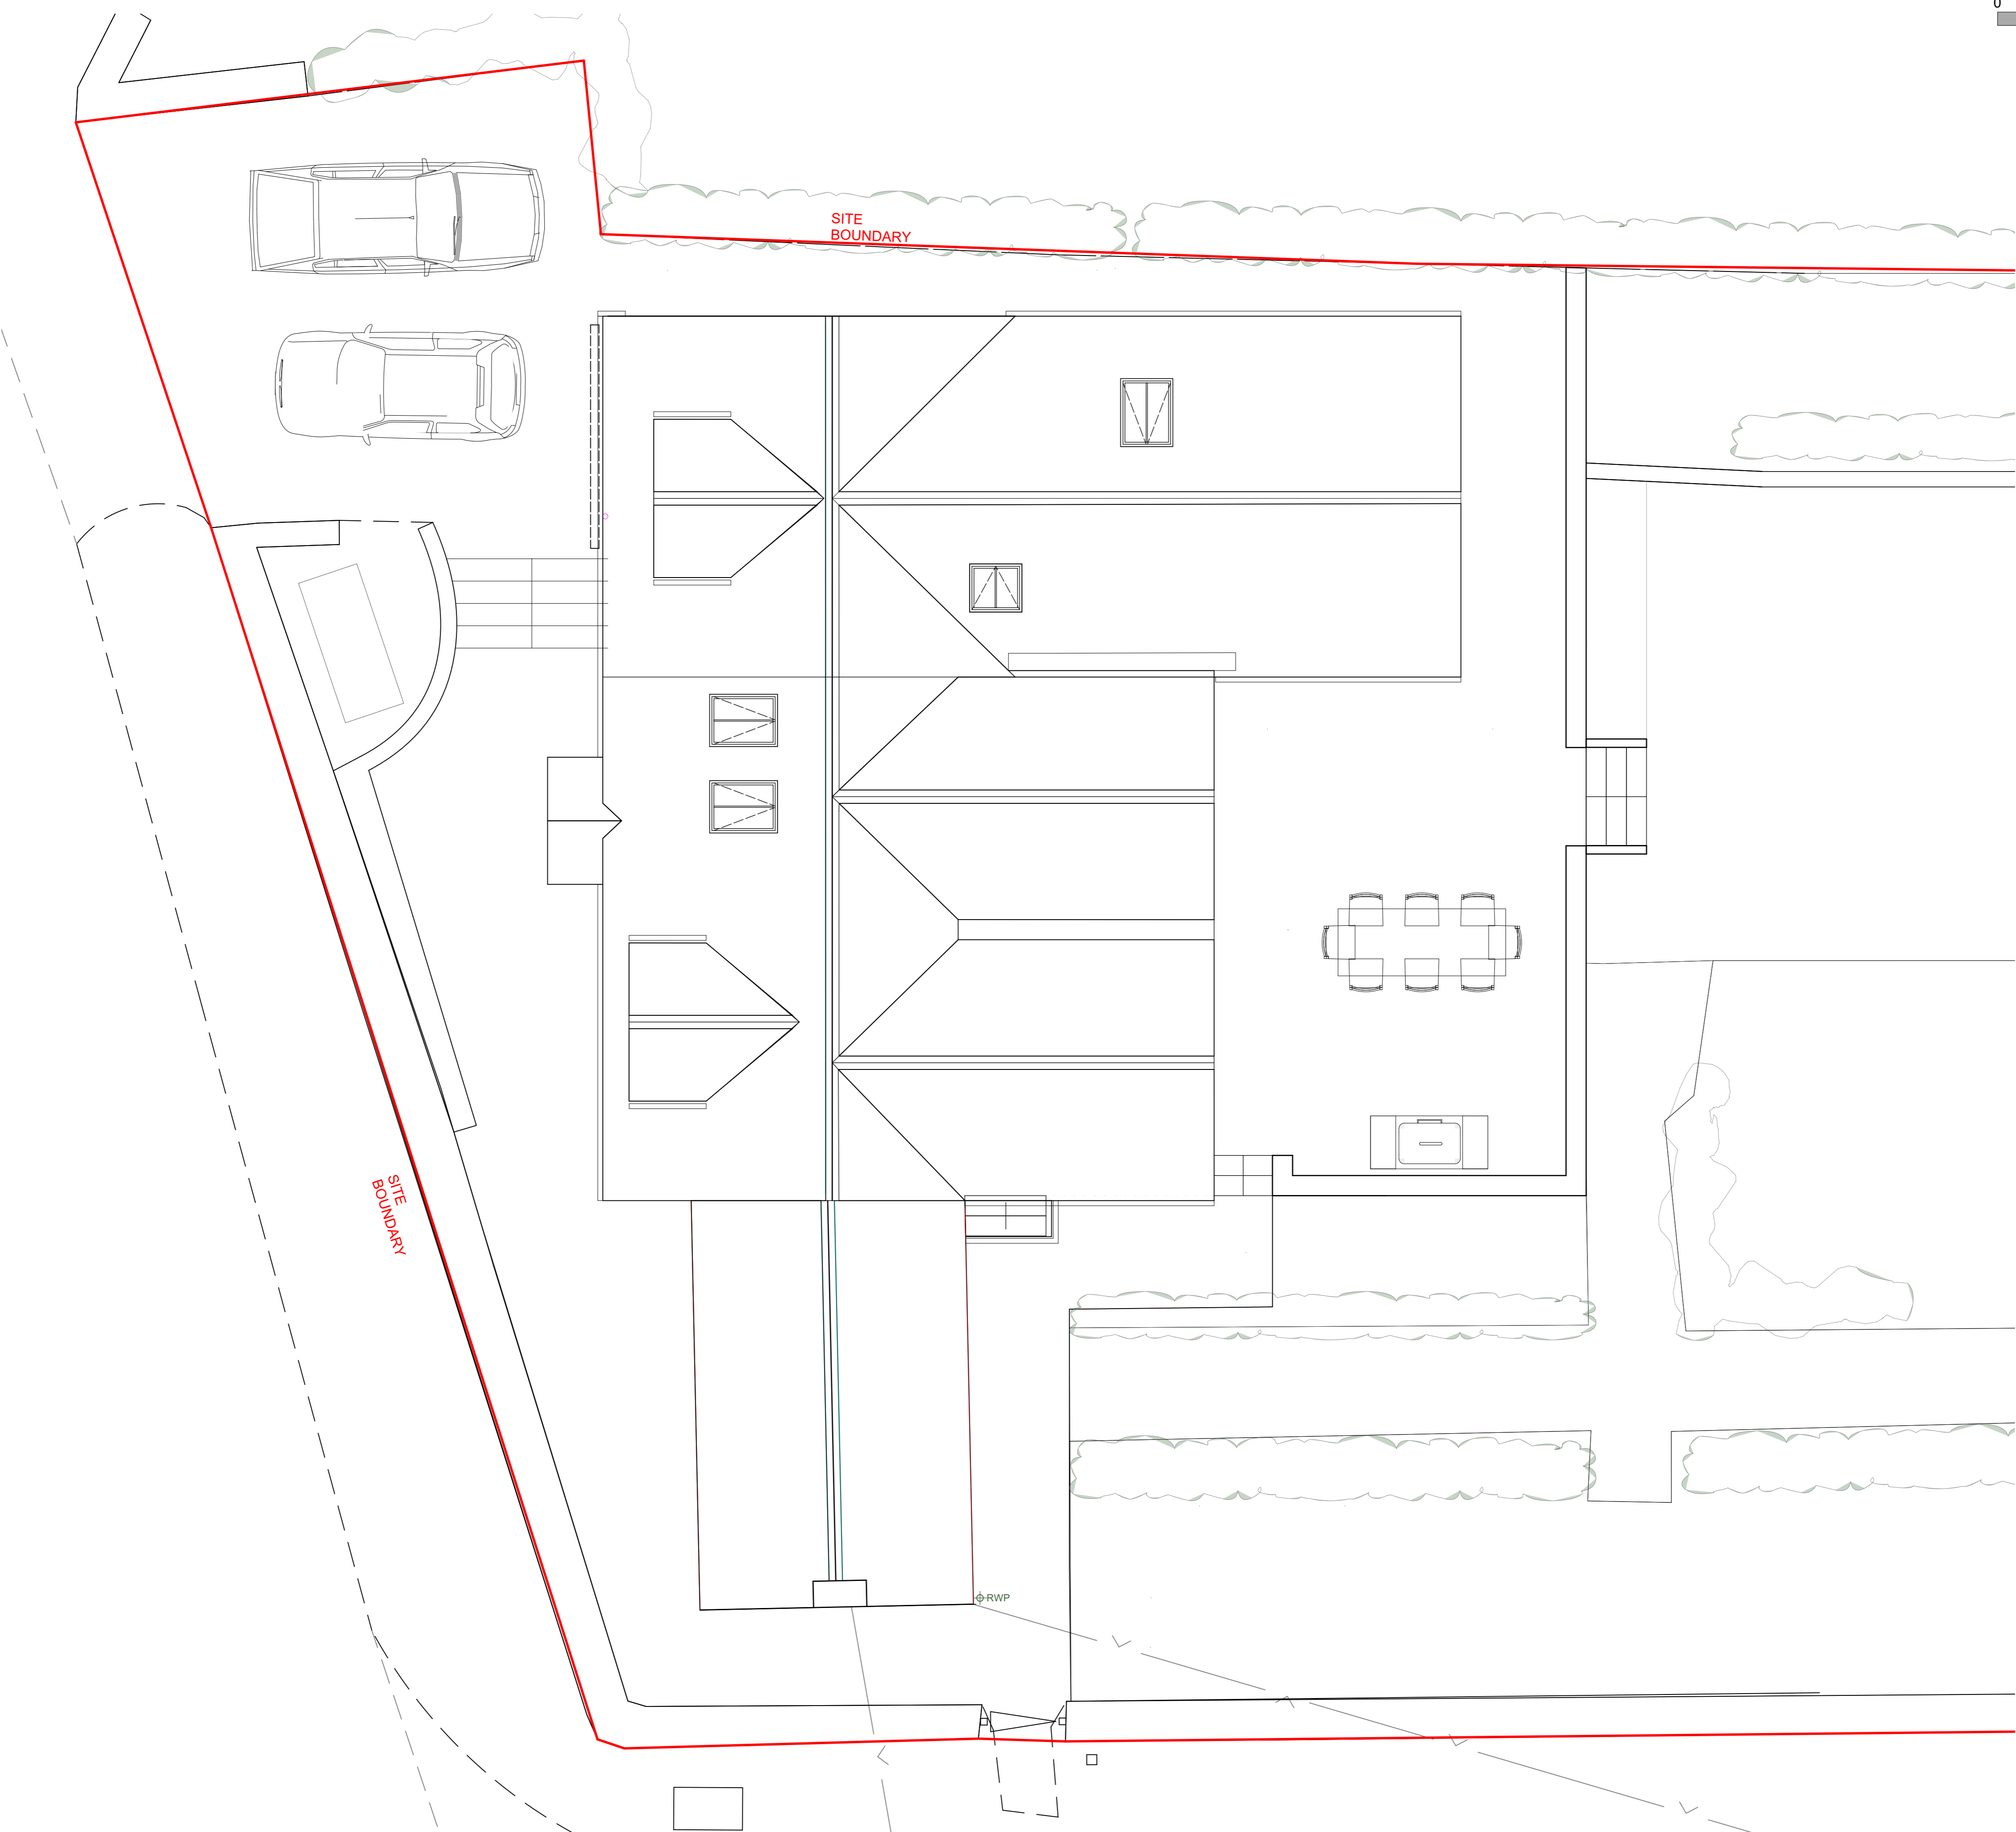

1 Proposed Roof Plan
 Scale: 1:50 @ A1

Proposed