



General Notes
 1) Responsibility is not accepted for errors made by others in adding from this drawing. All construction information should be taken from agreed dimensions only.
 2) All dimensions to be checked on site.
 3) Unless otherwise stated dimensions are in millimetres.
 4) Drawings to be read in conjunction with all other project drawings.
 5) Copyright Sense Architects.

- List of materials:**
- 1 Bradstone & Cotswold Stone
 - 2 Concrete Tiles
 - 3 uPVC & Painted Timber Windows & Doors
 - 4 Render

Rev.	Date	Notes
A	22/02/24	Entrance canopy amended. Render added and windows amended to north west elevation. Render and stone amended to north east elevation.




1 Proposed North West Elevation
 Scale: 1:50 @ A1



2 Proposed South West Elevation
 Scale: 1:50 @ A1



3 Proposed South East Elevation
 Scale: 1:50 @ A1

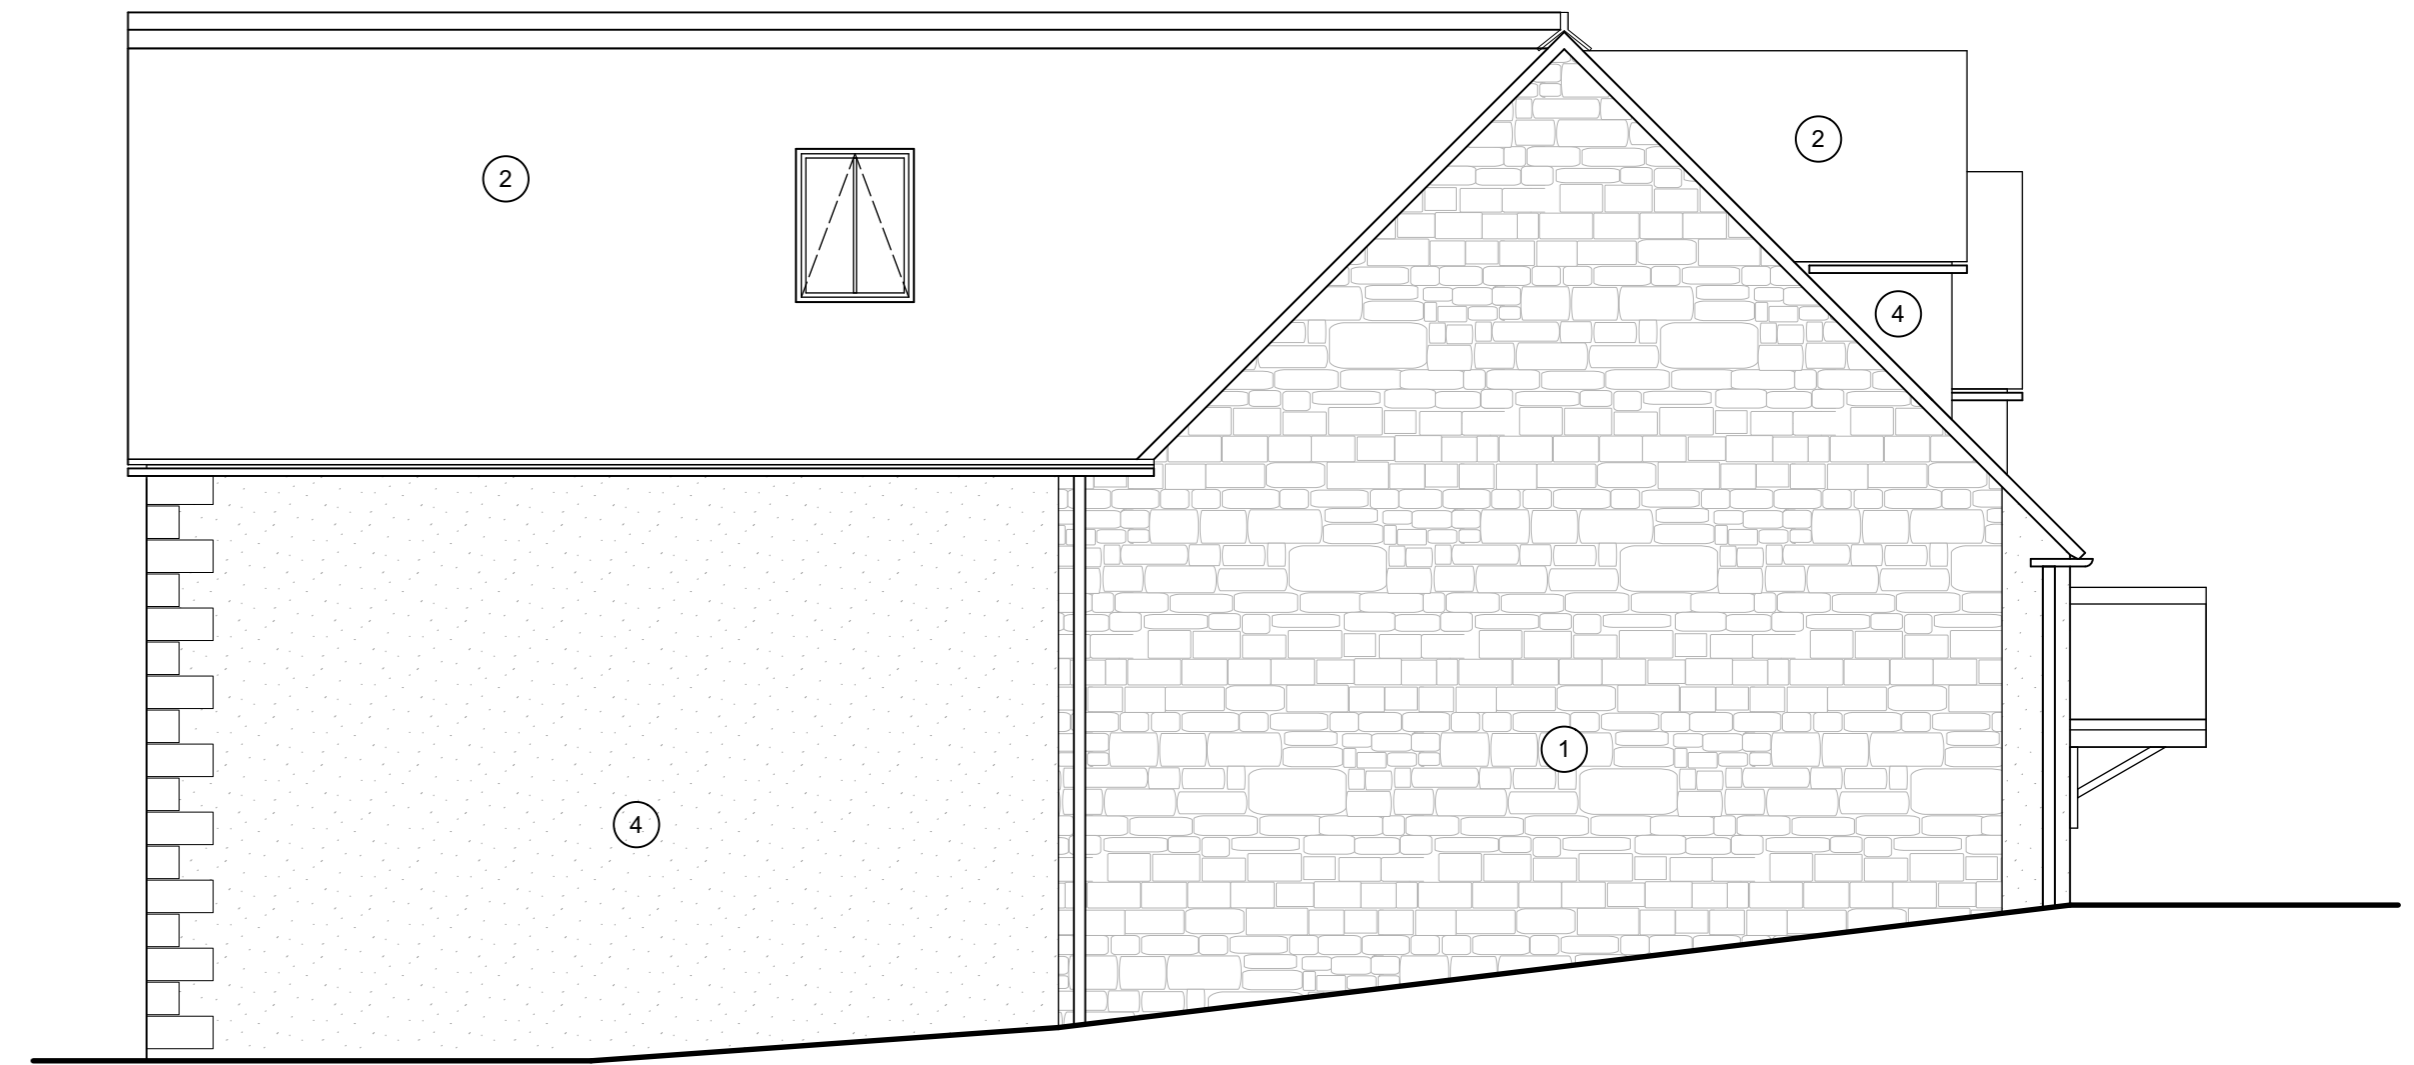

4 Proposed North East Elevation
 Scale: 1:50 @ A1

Sense ARCHITECTS
 Freshfield
 Tobaccornist Road
 Minchinhampton
 Gloucestershire
 GL6 5JJ
 t: 07810 484780
 e: info@sense-architects.co.uk
 w: www.sense-architects.co.uk

Project		
Hillcrest		
Project Address		
Hillcrest, Oakridge Lynch, Gloucestershire, GL6 7NR		
Job No.		
062		
Drawing Title		
Proposed Elevations		
Drawn by	Checked by	Date
PR	PR	Jan '24
Scale		
1:50@A1		
Drawing No.		Revision
P(2)04		A
Drawing Status		
PLANNING		

Proposed