



EXISTING PLANS

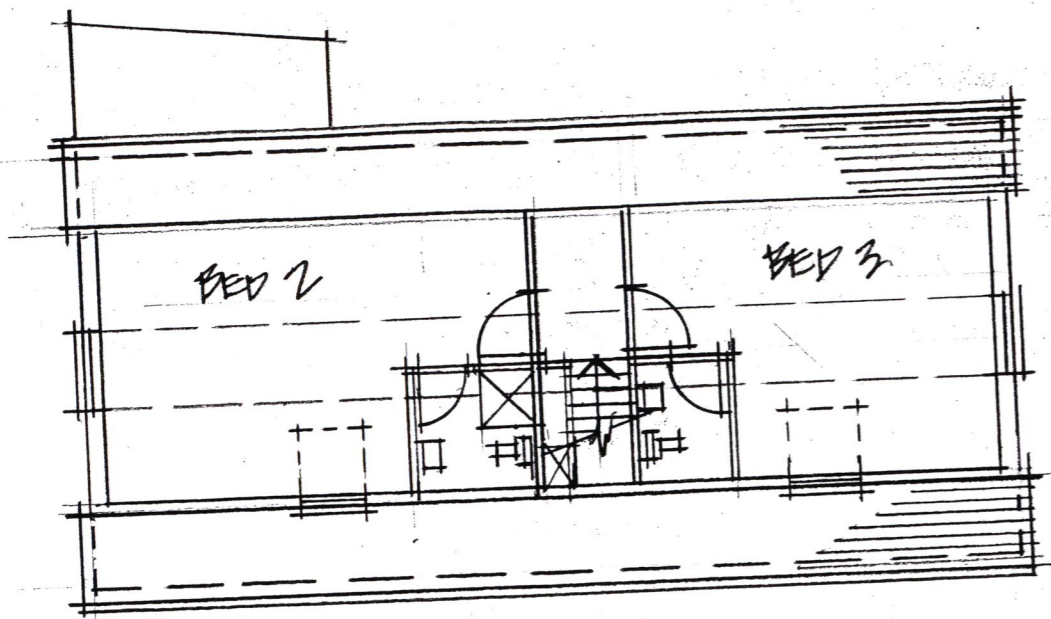


FIRST FLOOR (EXISTING)


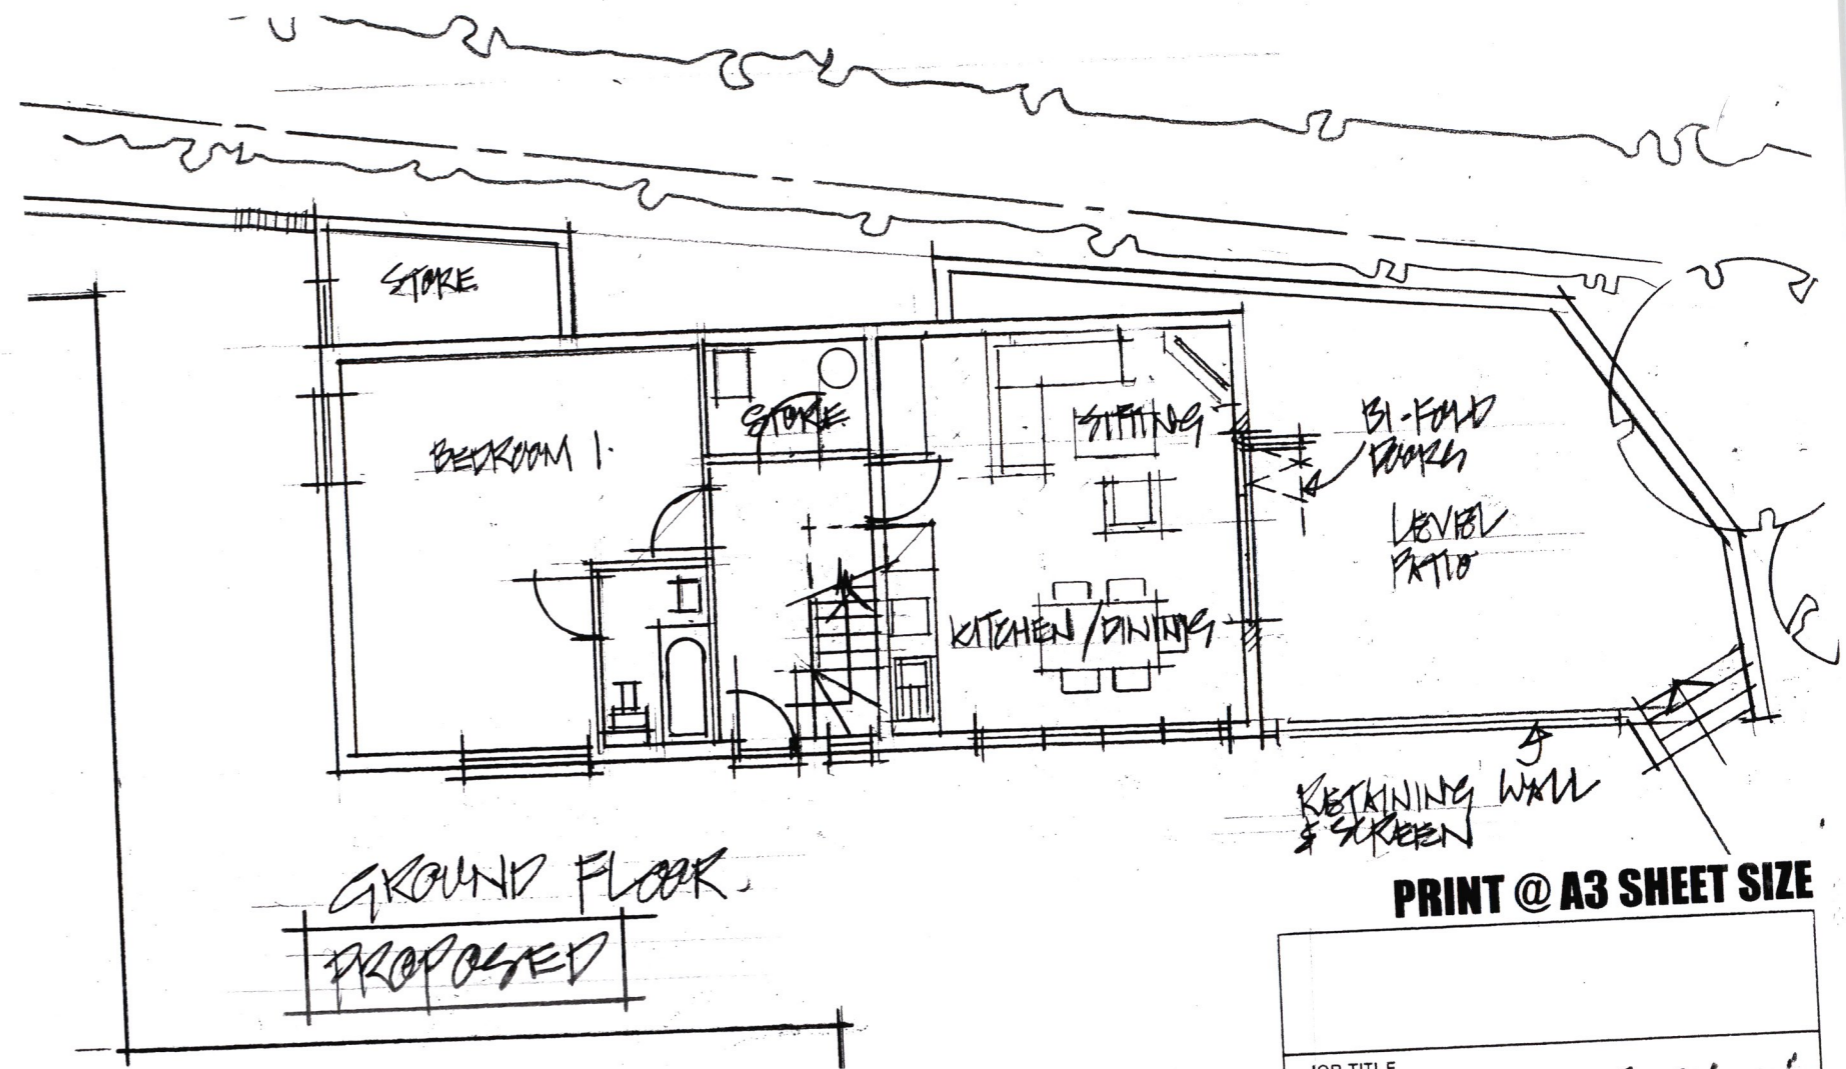


GROUND FLOOR
PROPOSED

PRINT @ A3 SHEET SIZE

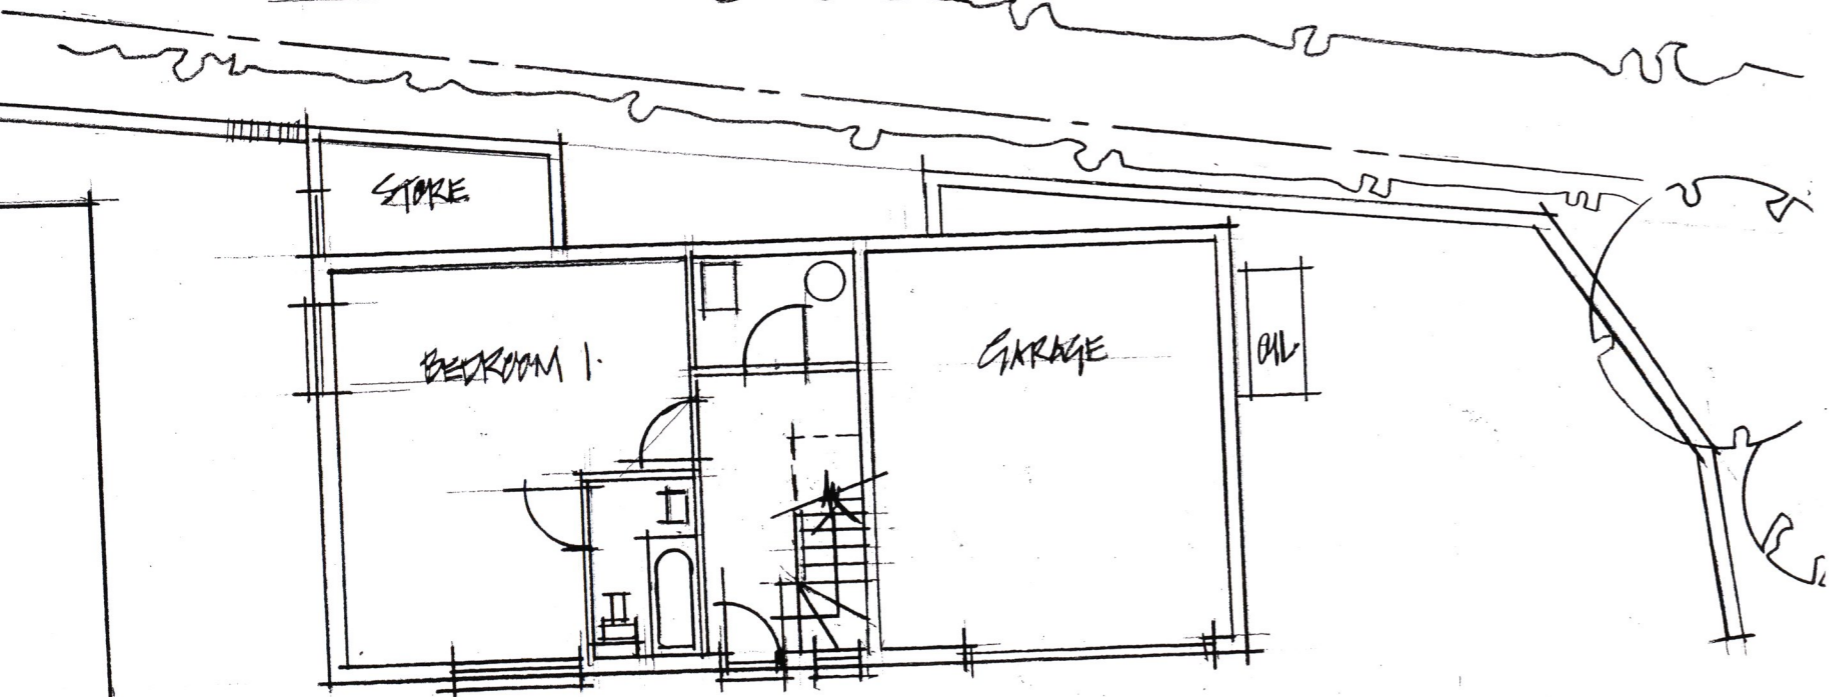

GROUND FLOOR (EXISTING)

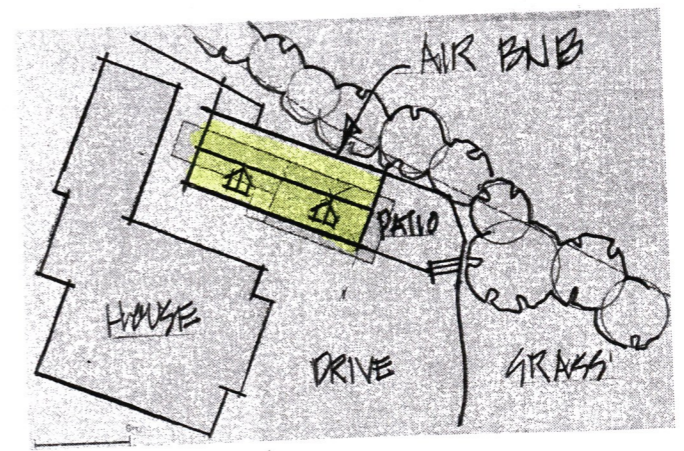 

BLOCK/ROOF PLAN 1:500



| | | |
|---|----------------|-------|
| JOB TITLE PERSONAGE FORM ARKESTEN | | |
| DRAWING TITLE EXISTING & PROPOSED PLANS BLOCK/ROOF PLAN | | |
| REVISIONS A SCALE BAR 7.3.24 | | |
| SCALE 1:100 | DATE FEB 24 | DRAWN |
| DRAWING NO. JF 0224.01 A | | |