



REVISION

A. AMENDED SCHEME FROM PREVIOUSLY APPROVED 05.03.24
 UTT23/1423/FUL

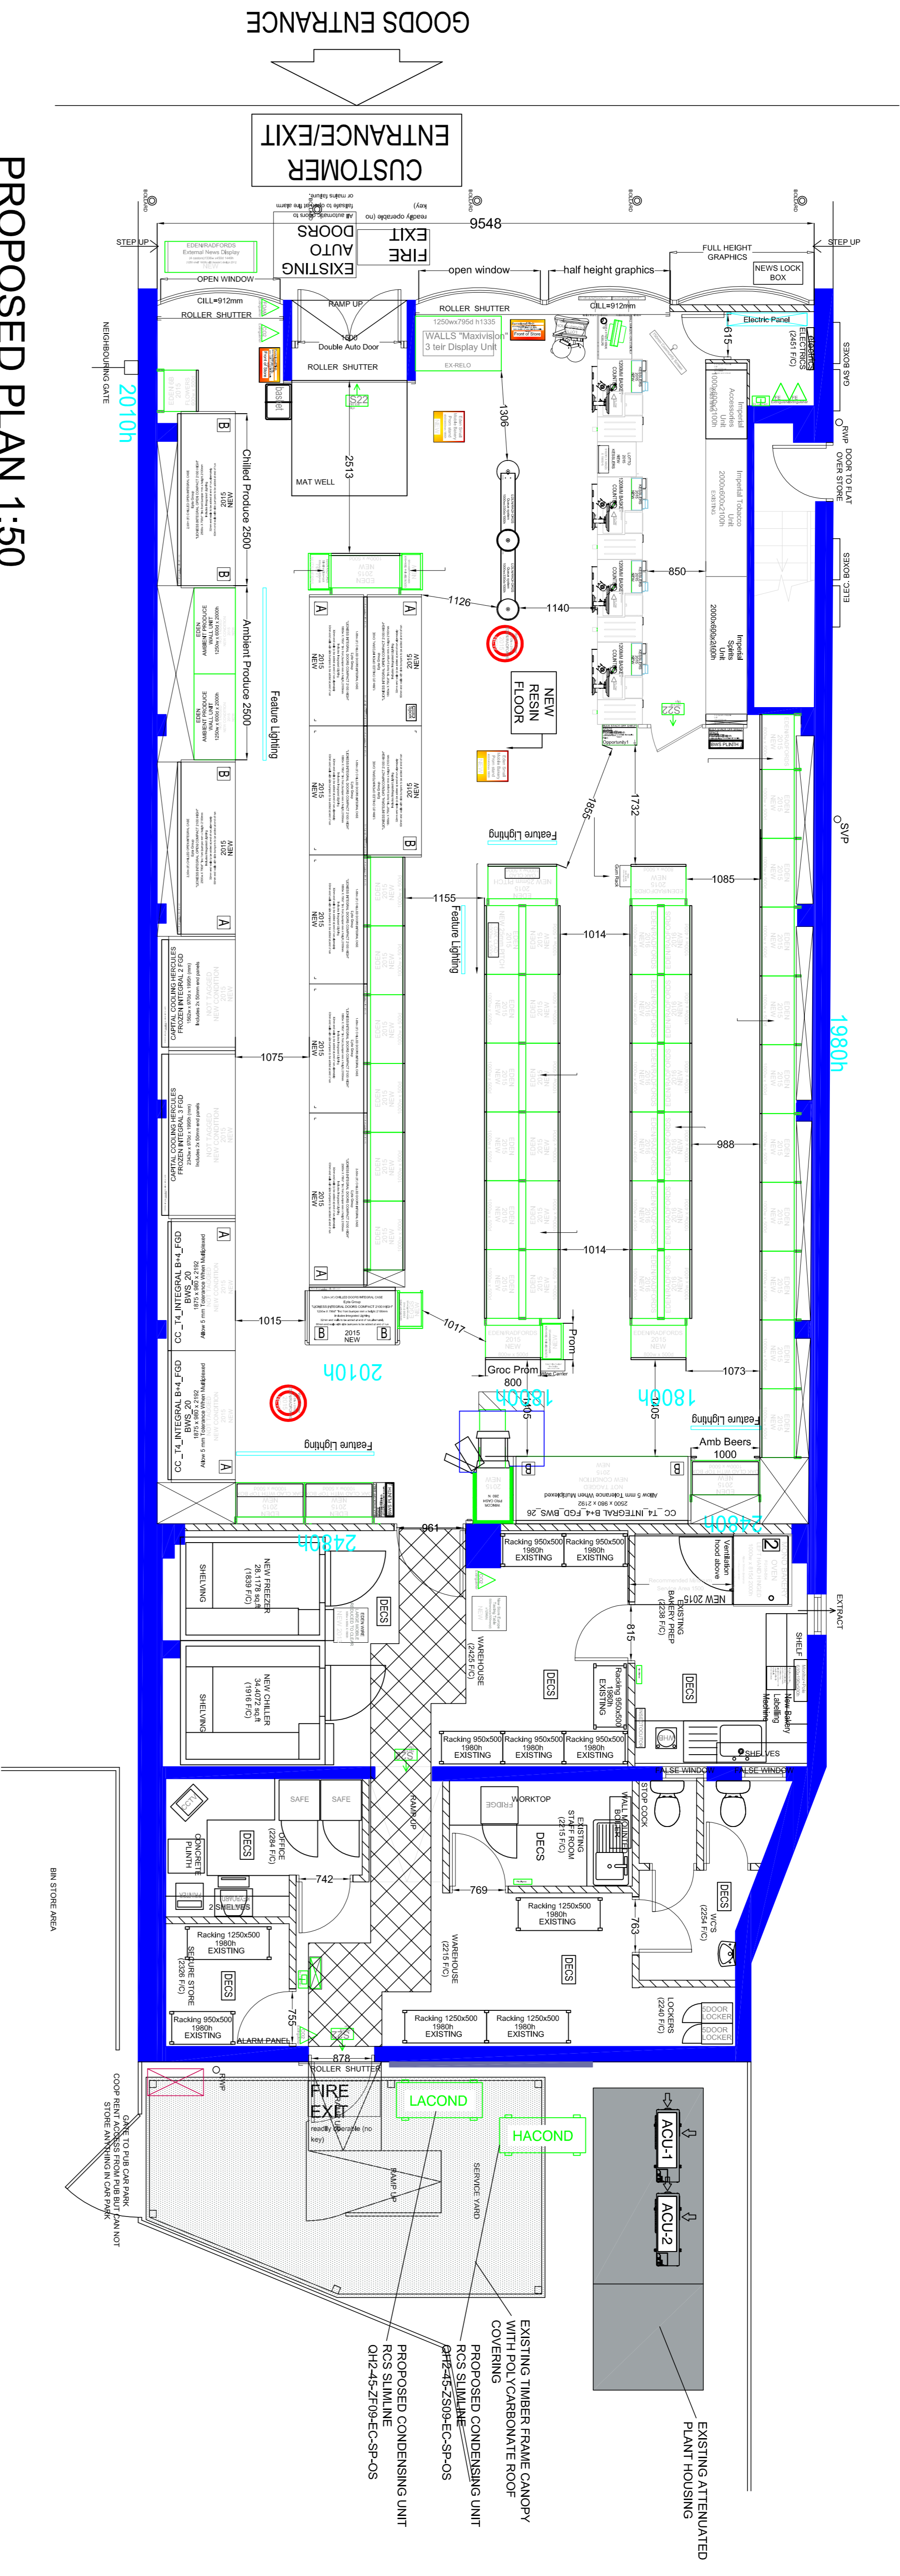


PROPOSED PLAN 1:50

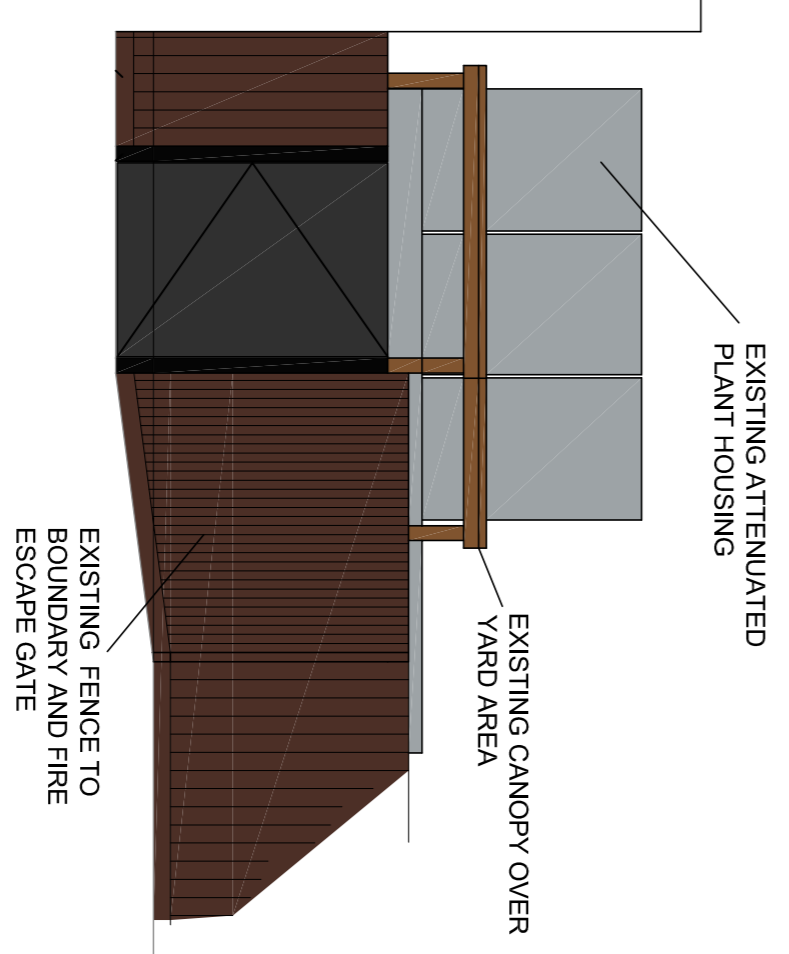


SIDE ELEVATION


PROPOSED ELEVATIONS 1:50

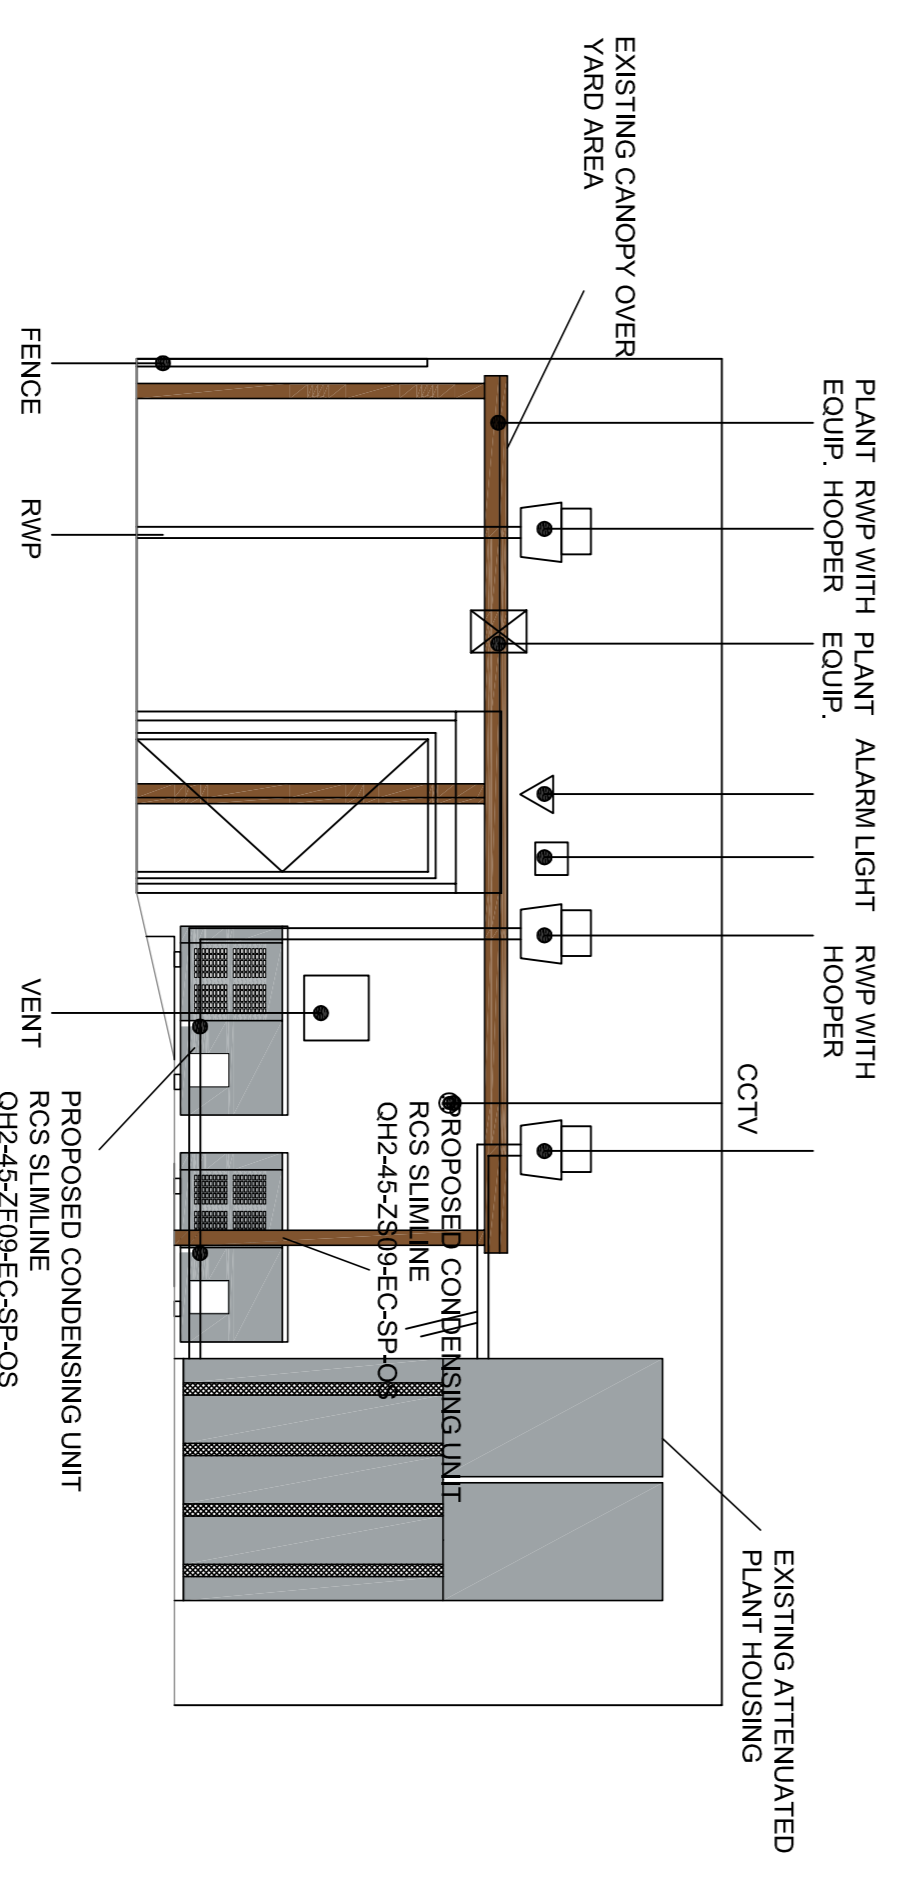

REAR ELEVATION

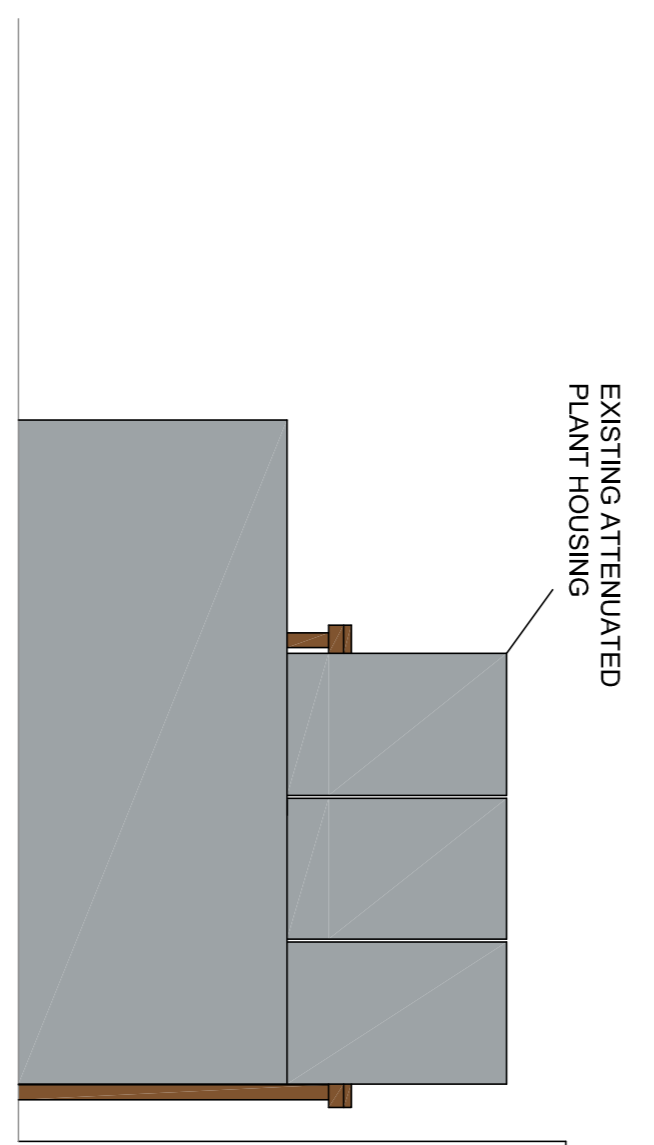

SIDE ELEVATION

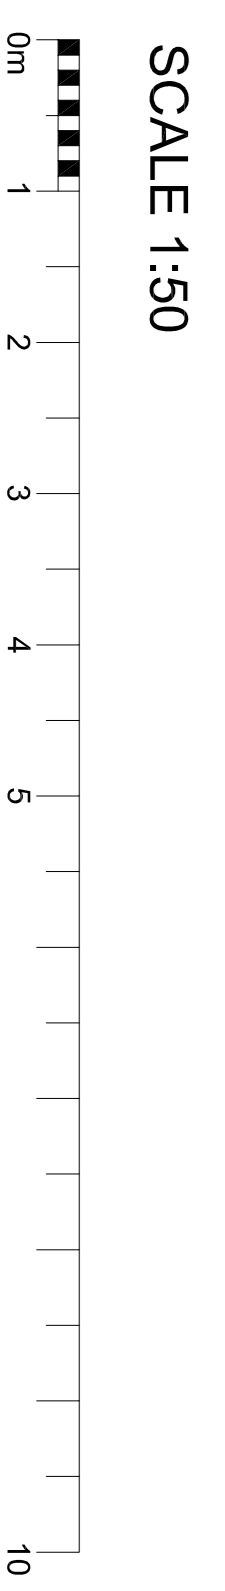

© THE CONTENTS OF THIS DRAWING REMAIN THE SOLE PROPERTY OF WELLSFIELD ASSOCIATES AND MUST NOT BE COPIED OR REPRODUCED WITHOUT PRIOR PERMISSION.
 FULL SURVEY NOT CARRIED OUT. DRAWING PRODUCED USING INFORMATION SUPPLIED BY THE CLIENT

Wellsfield Associates

York House
 Westview Drive
 Rossington
 SS6 7AU Essex.
 Mob No 07766 221958
 chris@wellsfieldassociates.co.uk

project
 CO-OP SUPERMARKET
 THE VILLAGE STORE
 THE GREEN
 HATFIELD HEATH
 CM22 7FA

PROPOSED PLAN

date MAR 24 drawn C.J.J.

scale 1:50 @A1 drg no. 3805.11a