



North Elevation

DATUM 25.000m

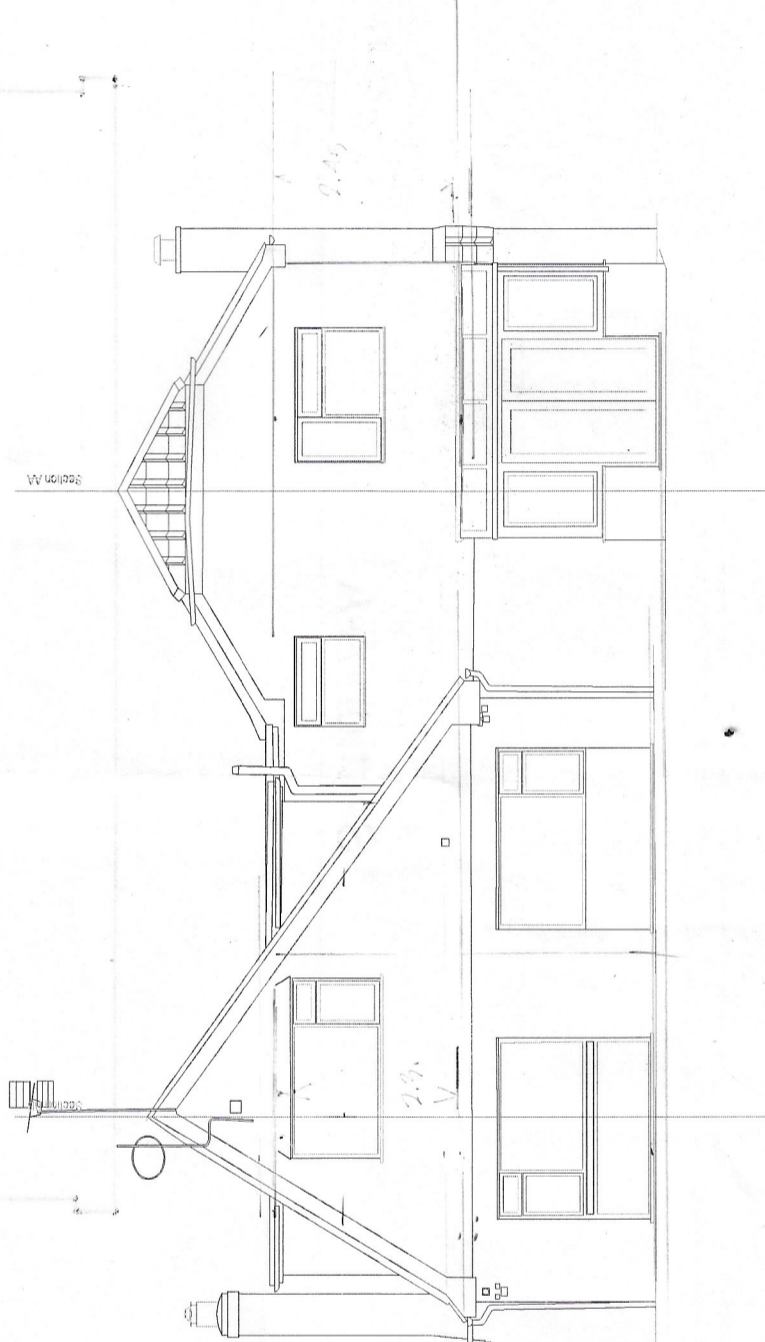

East Elevation

DATUM 25.000m

 

- Site Legend:
- AB Air Brick
 - ACU Air Conditioning Unit
 - ASP Artificial Stone Paving
 - BT British Telecom
 - CL Cover Level
 - DYL Double Yellow Line
 - EL Electricity
 - FBI Fresh Air Inlet
 - FB Flower Bed
 - FH Fire Hydrant
 - C Gully

- Building Legend:
- CA Centre of Arch
 - CH Ceiling Height
 - CHW Cold Water Tank
 - DH Door Head
 - ESP Electricity Switch Panel
 - F Frame Height
 - GOH Glazed Door Height
 - GRL Glazed Roof Light
 - HWT Hot Water Tank
 - RSD Roller Shutter Door
 - Single Yellow Line
 - Telegraph Pole
 - Top of Wall
 - Top of Fence
 - Unable To Lift
 - Vent Pipe
 - Water Valve Post
 - Wooden Post
 - Close Boarded Fence
 - Interwoven Panel
 - Vertical Board

- Levels:
- RWP Rain Water Pipe
 - SA Spring of Arch
 - SCH Suspended Ceiling Height
 - SD Sliding Door
 - SP Soil Pipe
 - SVP Soil and Vent Pipe
 - USB Underside of Beam
 - WP Waste Pipe
 - WST Water Storage Tank

Levels:
Level data has been obtained with Kinematic network, OS Net.

Project PHASE 1 Hoe House, Worplesdon, GU22 0RW
 Drawing Title Existing North & East Elevations
 Scale 1:100 @ A3
 Date February 2024
 Drawing No. 2309 / P05 A

