



North Elevation

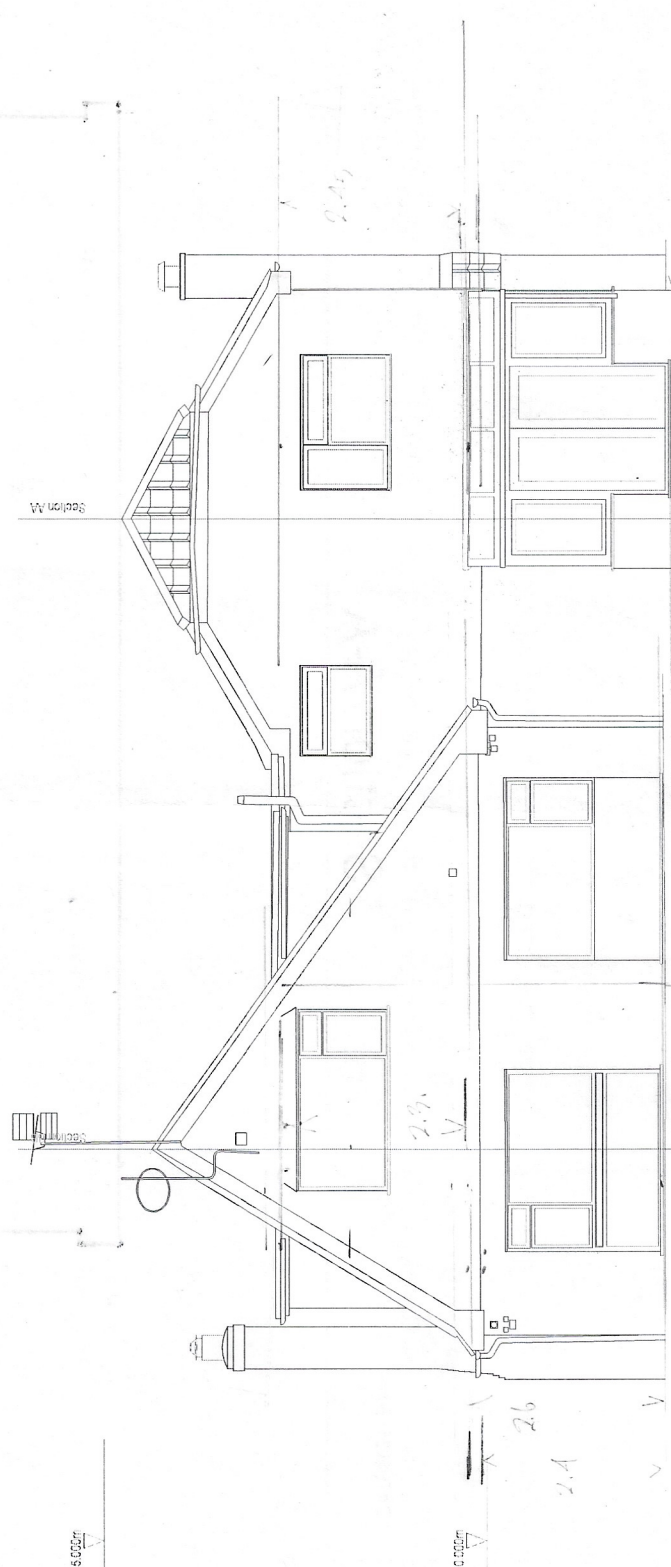

East Elevation

 

Site Legend:

- AB Air Brick
- ACU Air Conditioning Unit
- ASP Artificial Stone Paving
- BT British Telecom
- CL Cover Level
- D/L Double Yellow Line
- EL Electricity
- FAI Fresh Air Inlet
- FB Flower Bed
- FH Fire Hydrant
- G Gully

Building Legend:

- SYL Single Yellow Line
- TCB Telephone Oil Box
- TP Telephone Pole
- TW Telegraph Wall
- TT Top of Fence
- UTL Unable To Lift
- VP Vent Pipes
- WV Water Valve
- CP Concrete Post
- WP Wooden Post
- W/CB Glass Boarded Fence
- W/ Interwoven Panel
- W/B Vertical Board
- GV Gas Valve
- IC Inspection Cover
- IL Invert Level
- LP Lamp (Service)
- MR Metal Post
- OH Overhead
- OST Oil Storage Tank
- PB Post Box
- PL Pavement Light
- RE Rodding Eye
- RS Road Sign
- SNP Street Name Plate

Levels:

Level data has been obtained with Kinematic GPS corrections via the Ordnance Survey's network, OS Net.

- RWP Rain Water Pipe
- SA Spring of Arch
- SCH Suspended Ceiling Height
- SD Sliding Door
- SP Soil Pipe Vent Pipe
- SVP Soil and Vent Pipe
- USB Underside of Beam
- WP Waste Pipe
- WST Water Storage Tank

Project PHASE 1

Drawing Title
Hoe House, Worplesdon, GU22 0RW
Existing North & East Elevations

Scale
1:100 @ A3

Date
February 2024

Drawing No.
2309 / P05 A



brownlee mcculloch
ARCHITECTS