



March 2022  
db  
| Drawn | Checked |

 


146m<sup>2</sup>

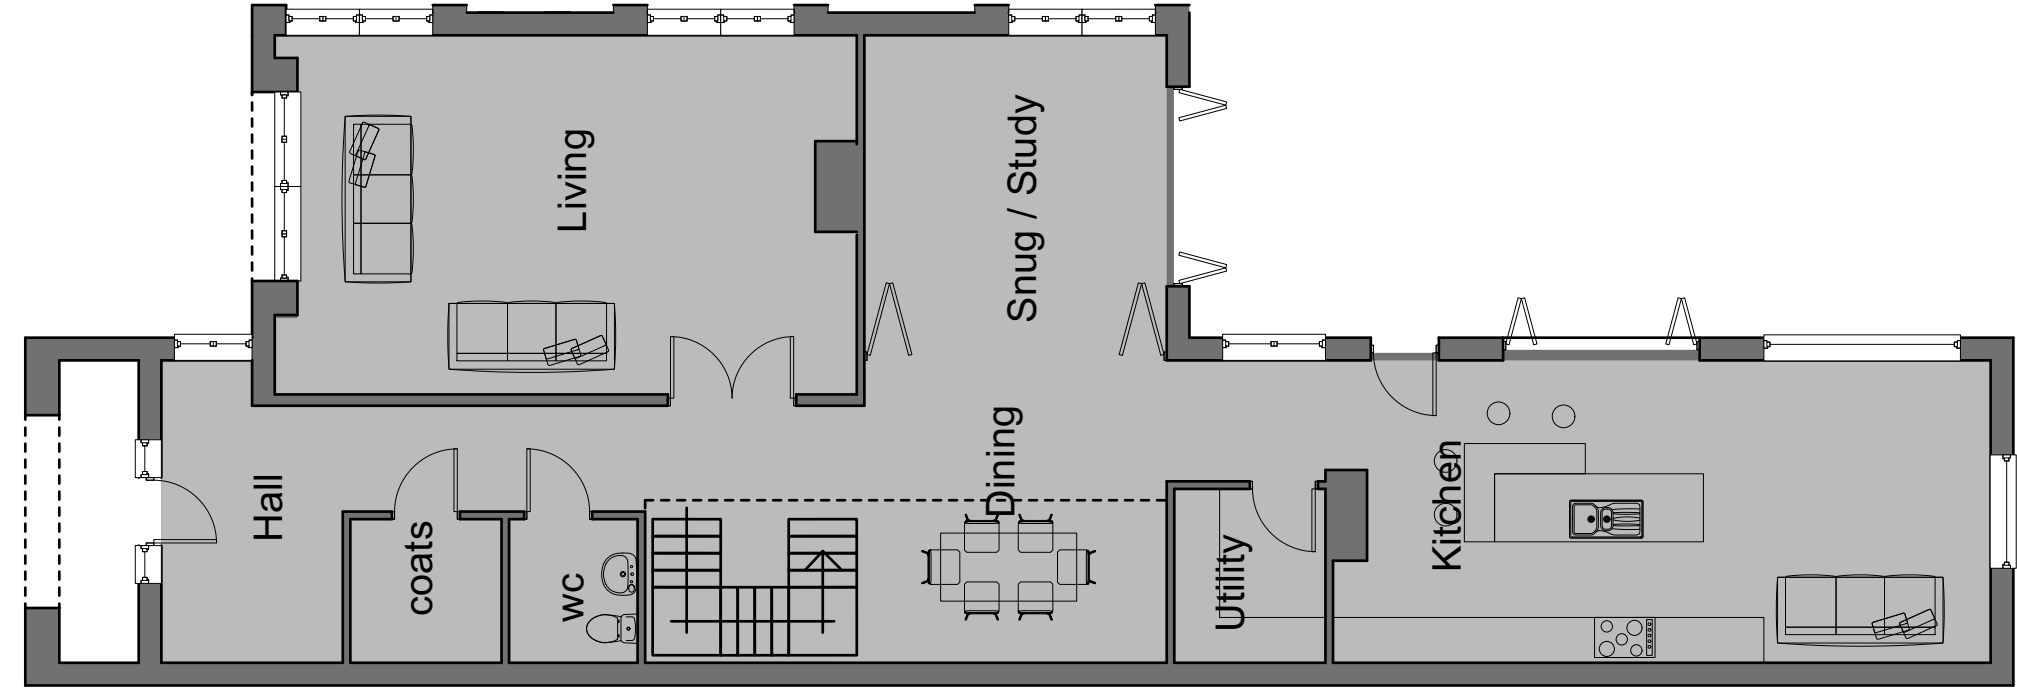

8020 / P04a House 1 Ground Floor Plan 1:100@A3

Site to rear of 11 Church Street, Romsey SO51 8BT

# House 1 Ground Floor Plan

 

**THE Genesis Design STUDIO**  
 CHARTERED ARCHITECTS

MEAD MILL MILL LANE ROMSEY  
 HAMPSHIRE SO51 8EQ

T: (01794) 519333  
 F: (01794) 519666  
 E: mail@thegenesistudiostudio.com