




Proposed South Elevation

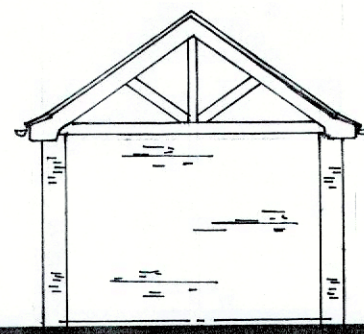

Proposed West Elevation

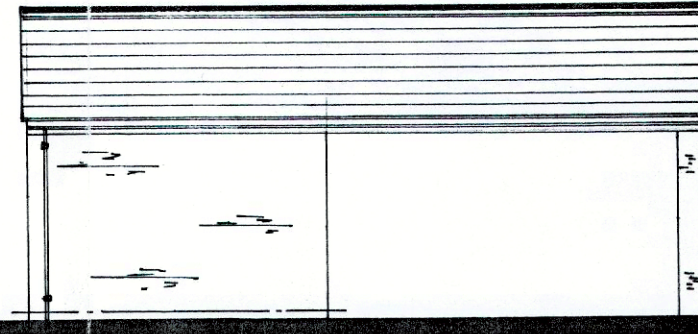


Proposed North Elevation

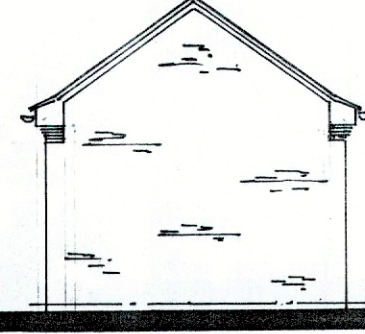

Proposed East Elevation


Scaled 1:50 & 1:100

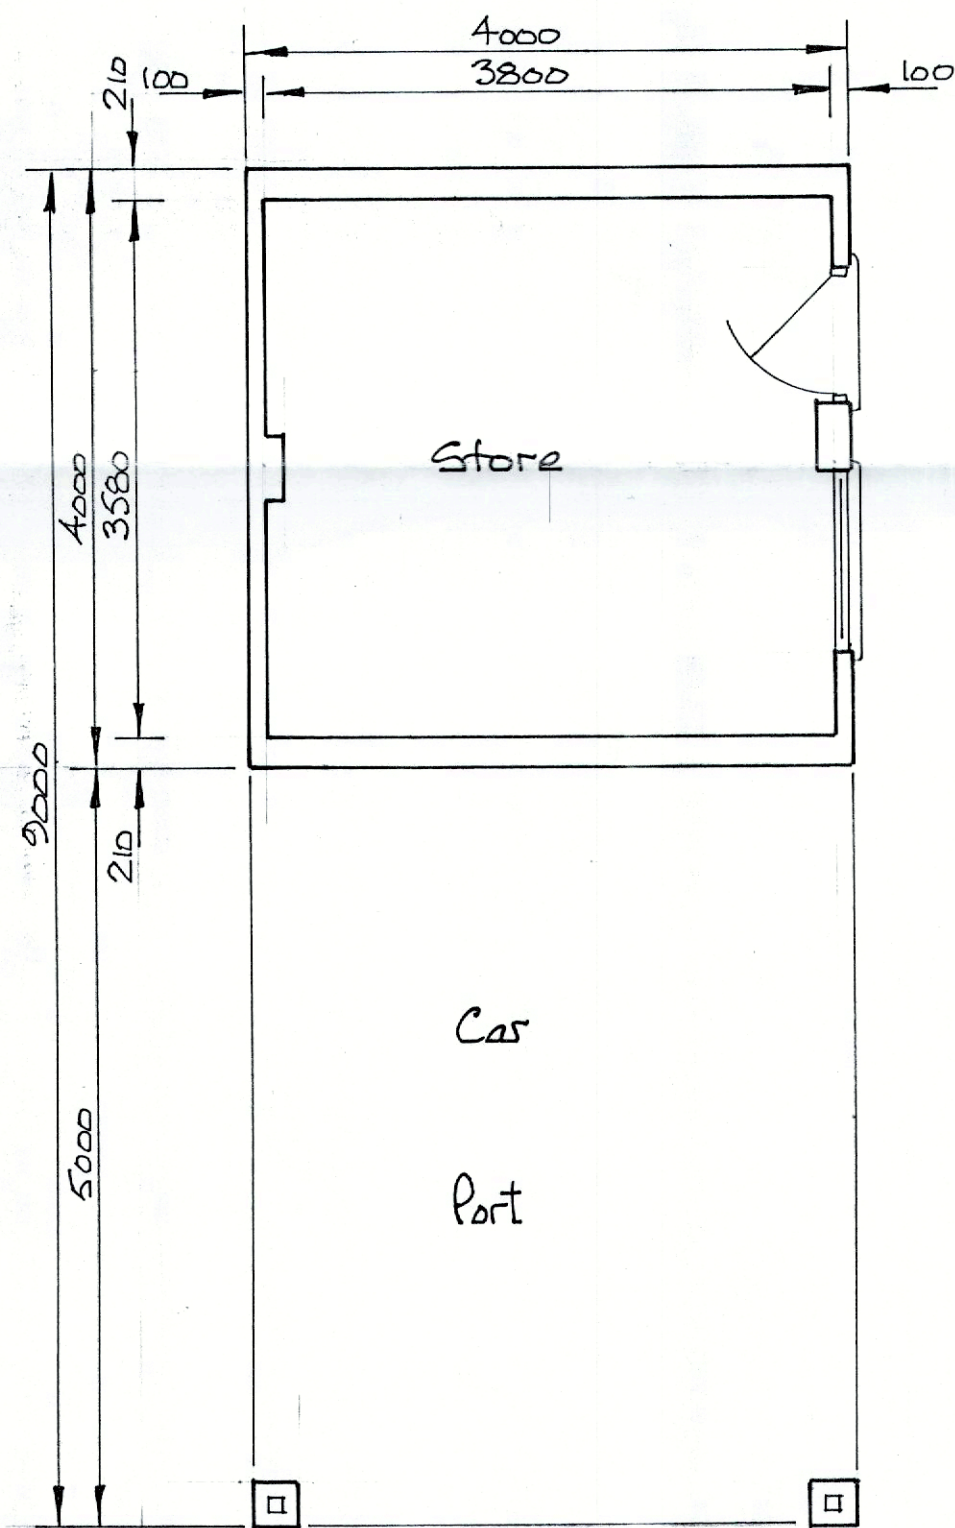

Proposed Floor Plan



Down  $\phi$  Storm Drains To Convey Water To On Site Soakaways Constructed In Accordance With BRE Digest 365 To Be Sited 5.0m Min Away From Any Building.

Proposed Roof Structure To Be Covered With Natural Slate To Match The Main Dwelling On The Site

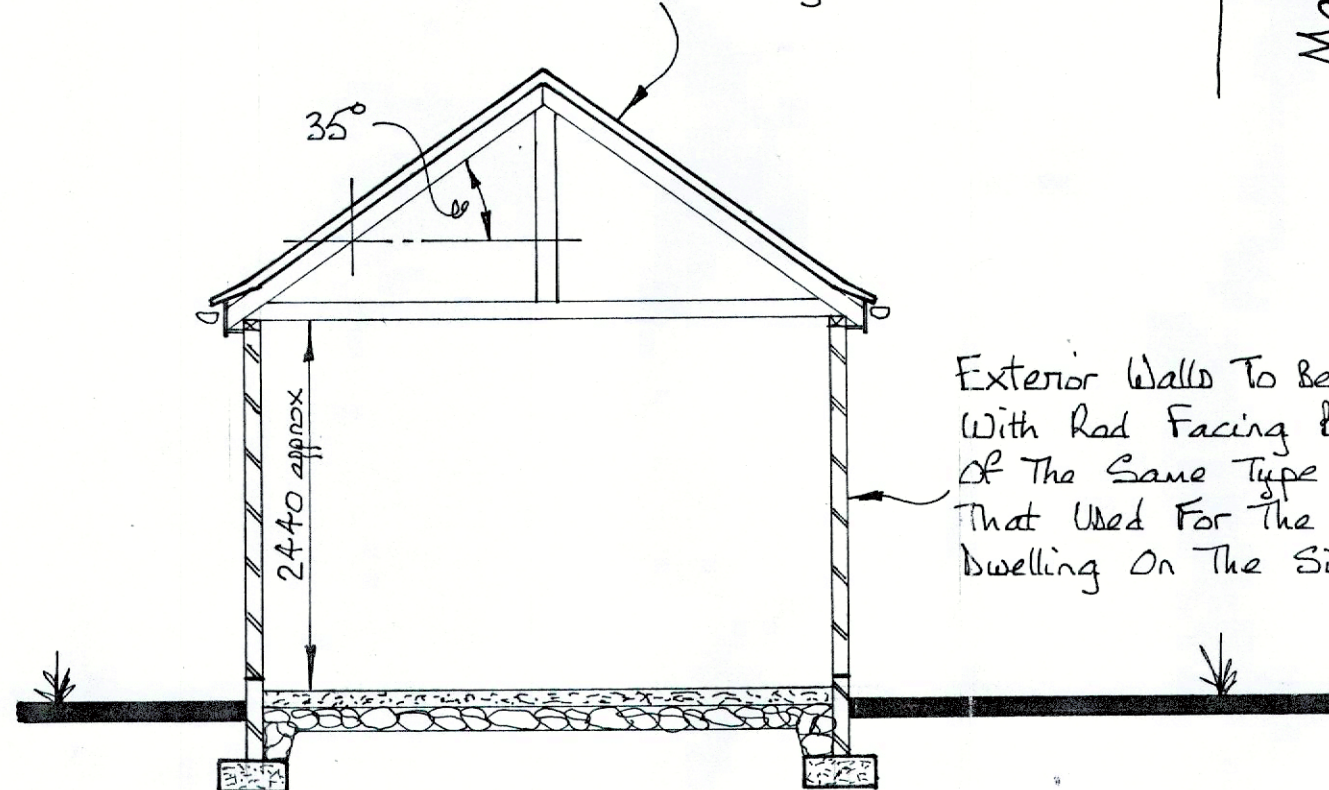

Section

Exterior Walls To Be Faced With Red Facing Bricks Of The Same Type As That Used For The Main Dwelling On The Site

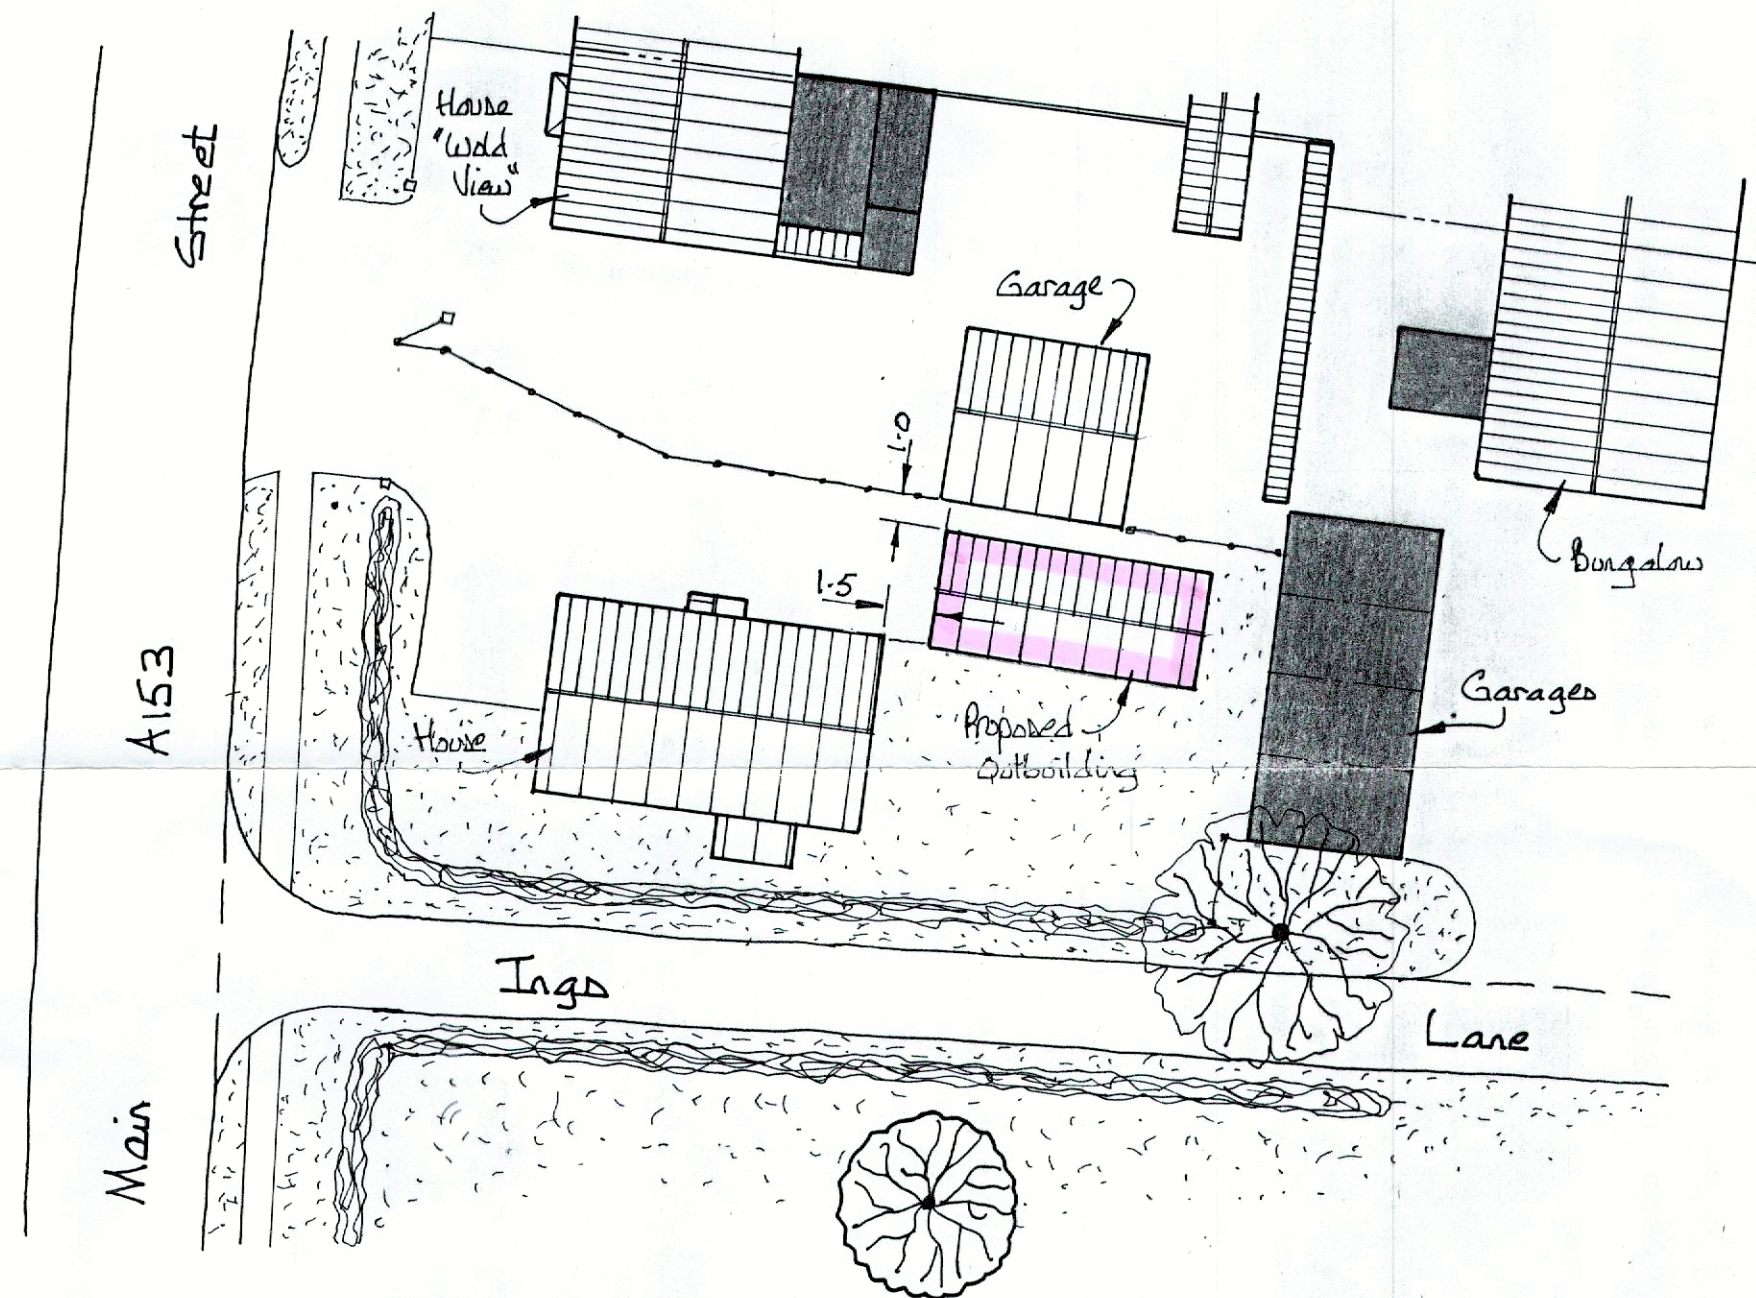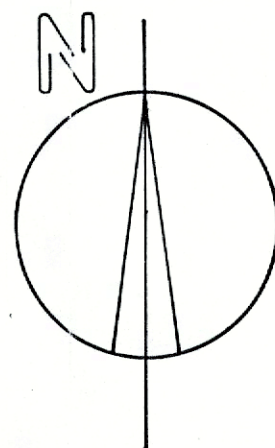

Site Plan

Scale 1:250

Proposed Domestic Outbuilding

For Ms L. Nalstop  
At Corner House  
Main Street  
West Ashby  
Horncastle Lincs



S/201/0402/24

8764-3-24.