




Existing L.H. Side Elevation (scale 1:100@A3)



Existing Rear Elevation (scale 1:100@A3)



Existing R.H. Side Elevation (scale 1:100@A3)

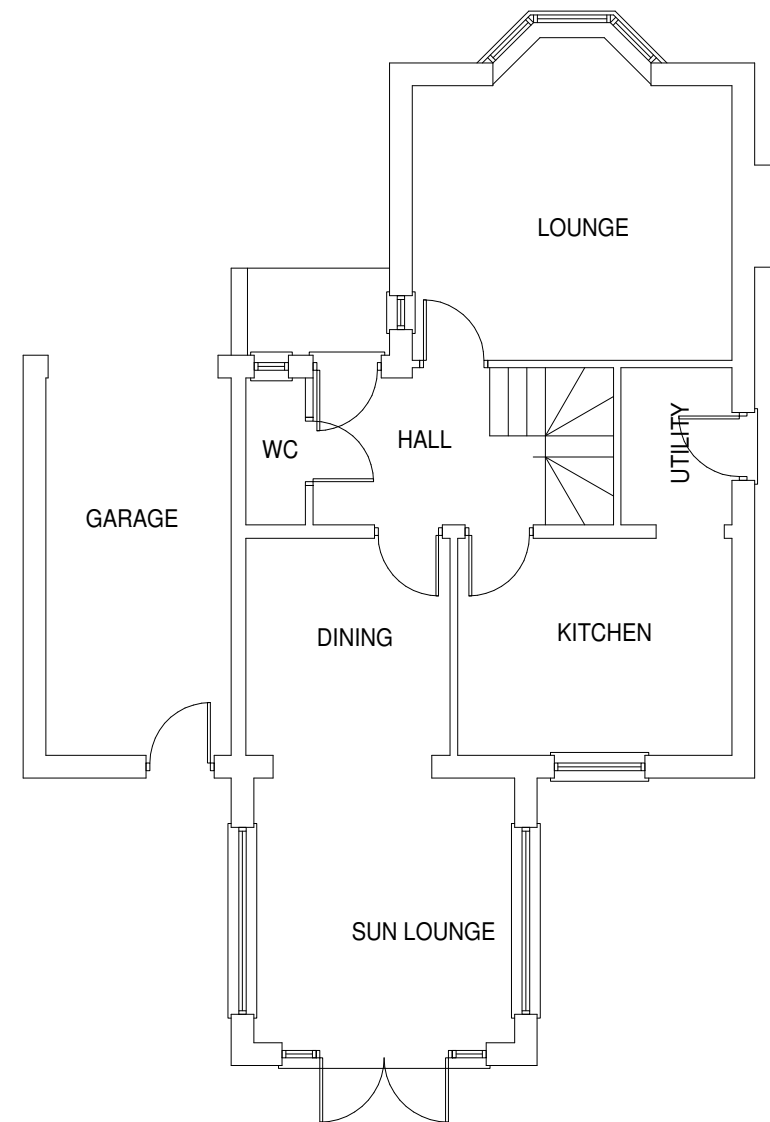

Existing Ground Floor Plan (scale 1:100@A3)

**Sean McLean Design**  
 22 Portrack Grange Road, Stockton-on-Tees, TS18 2PH  
 Tel : 07711127641 E-mail smdesign@tiscali.co.uk

---

PROPOSED DEVELOPMENTS AT  
 20 MARHLYN CR, INGLEBY BARWICK  
 FOR MR CONNOR WESTWOOD

---

EXISTING GROUND  
 FLOOR PLAN

---

Drg. No. 2410/P/04 'O' Date JAN 24