




Existing GF Plan
Scale 1:50

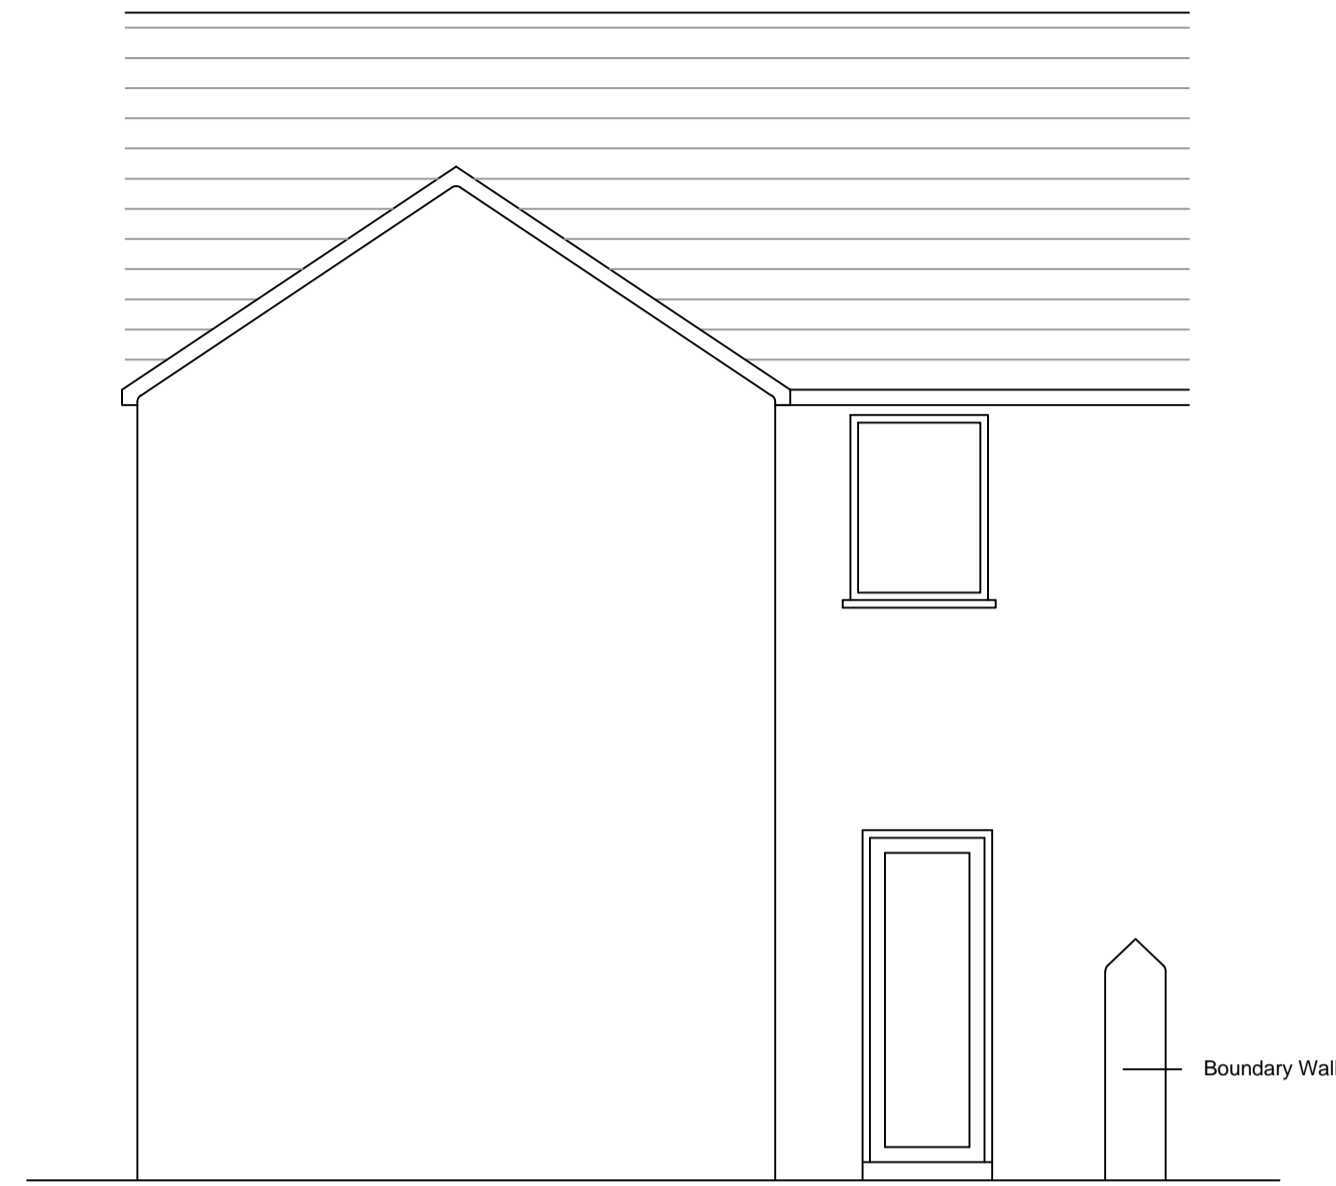


Existing Rear Elevation
Scale 1:50

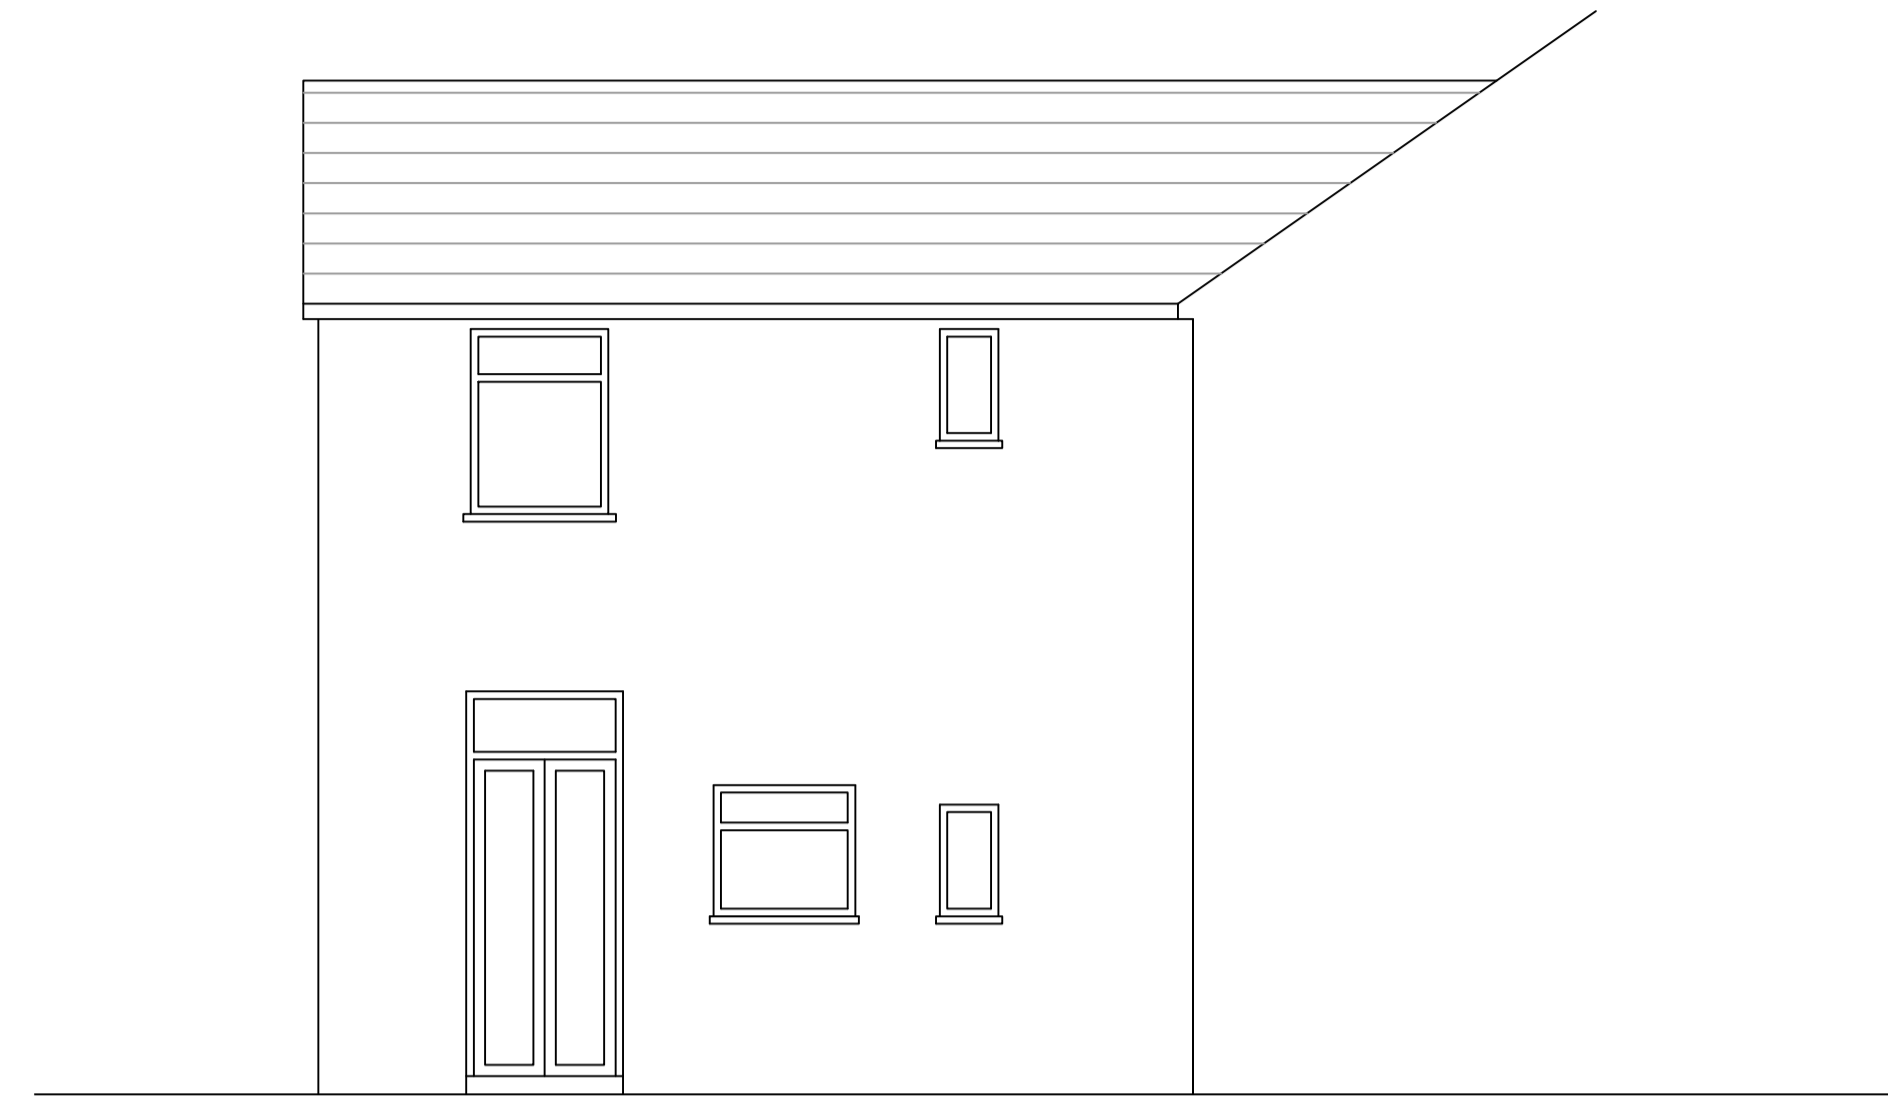


Existing Rear (side) Elevation
Scale 1:50

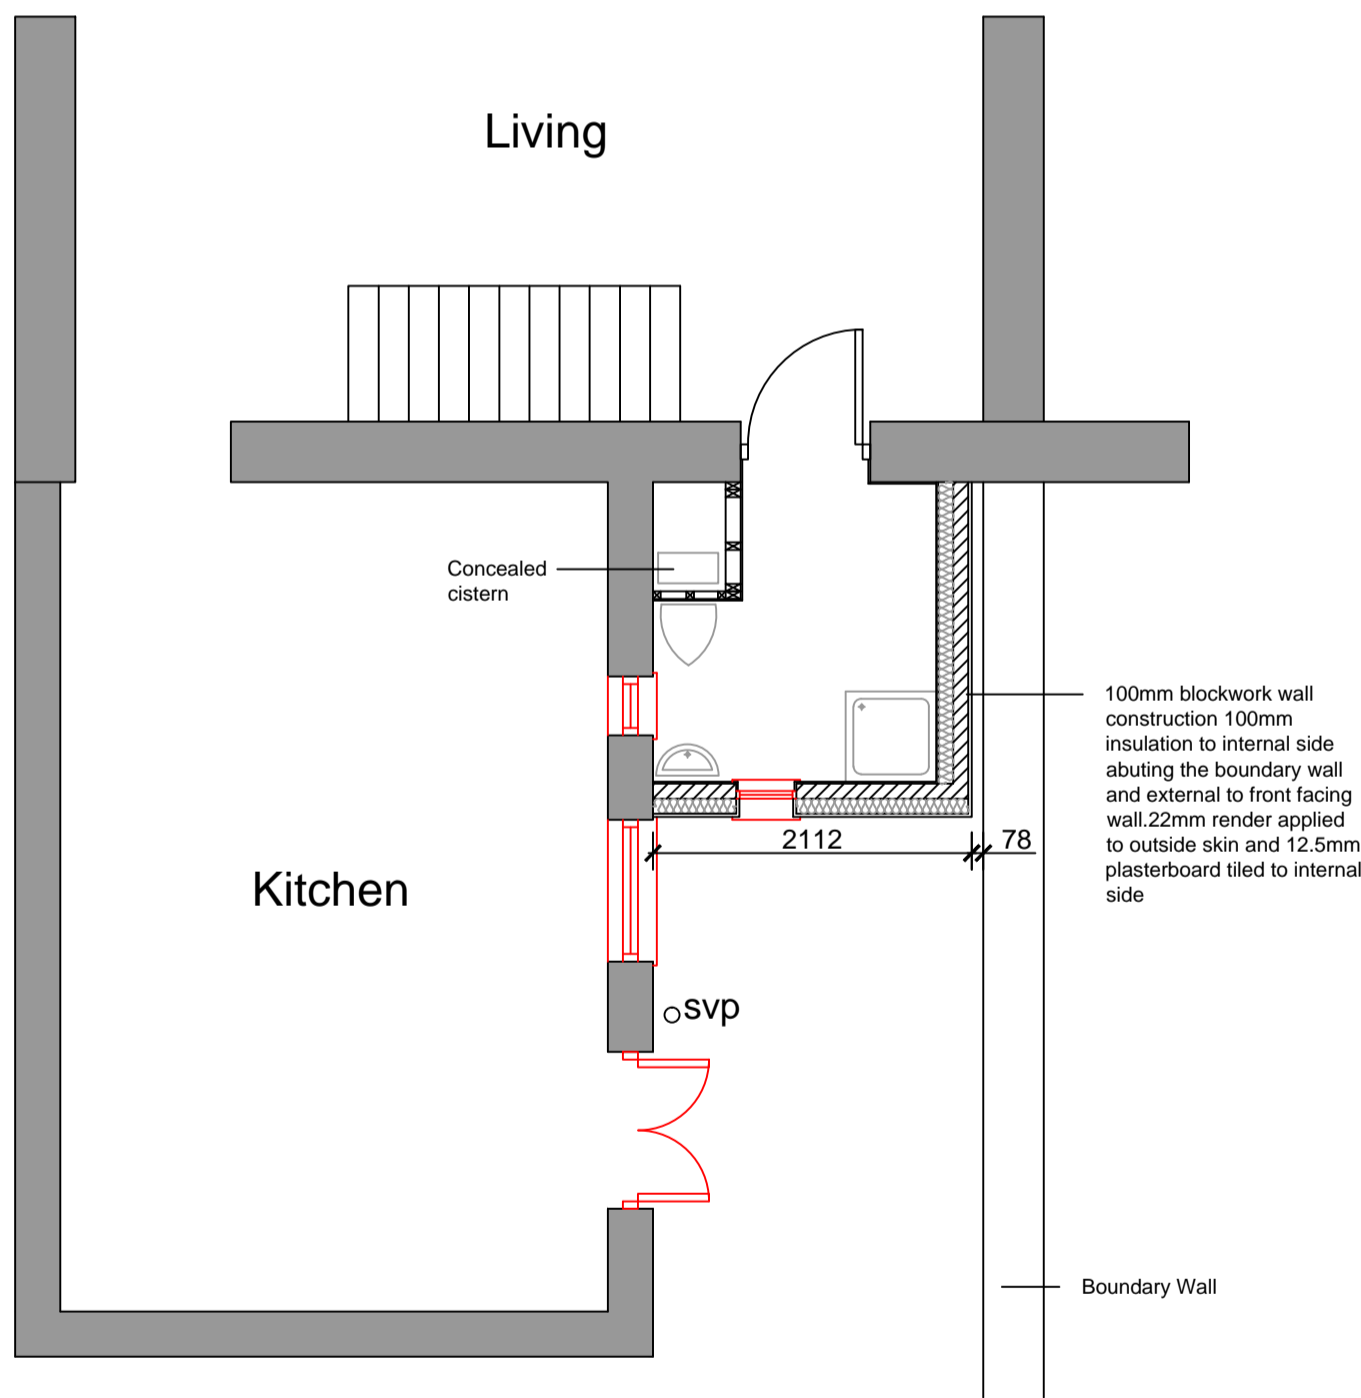

Proposed GF Plan
Scale 1:50

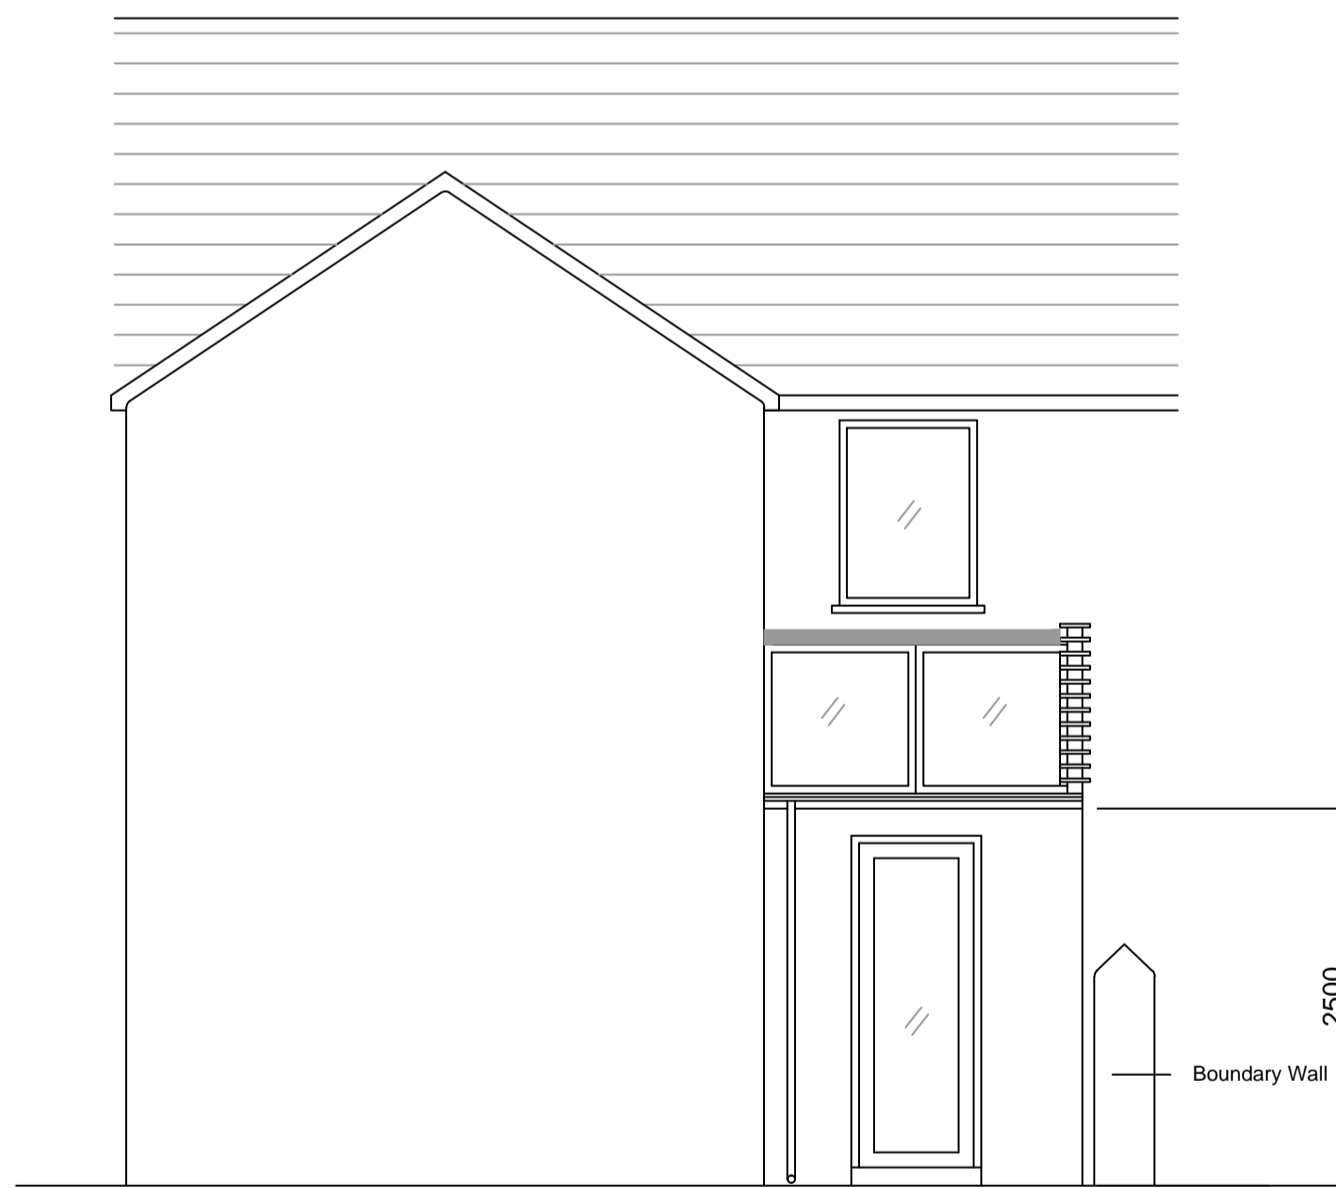

Proposed Rear Elevation
Scale 1:50

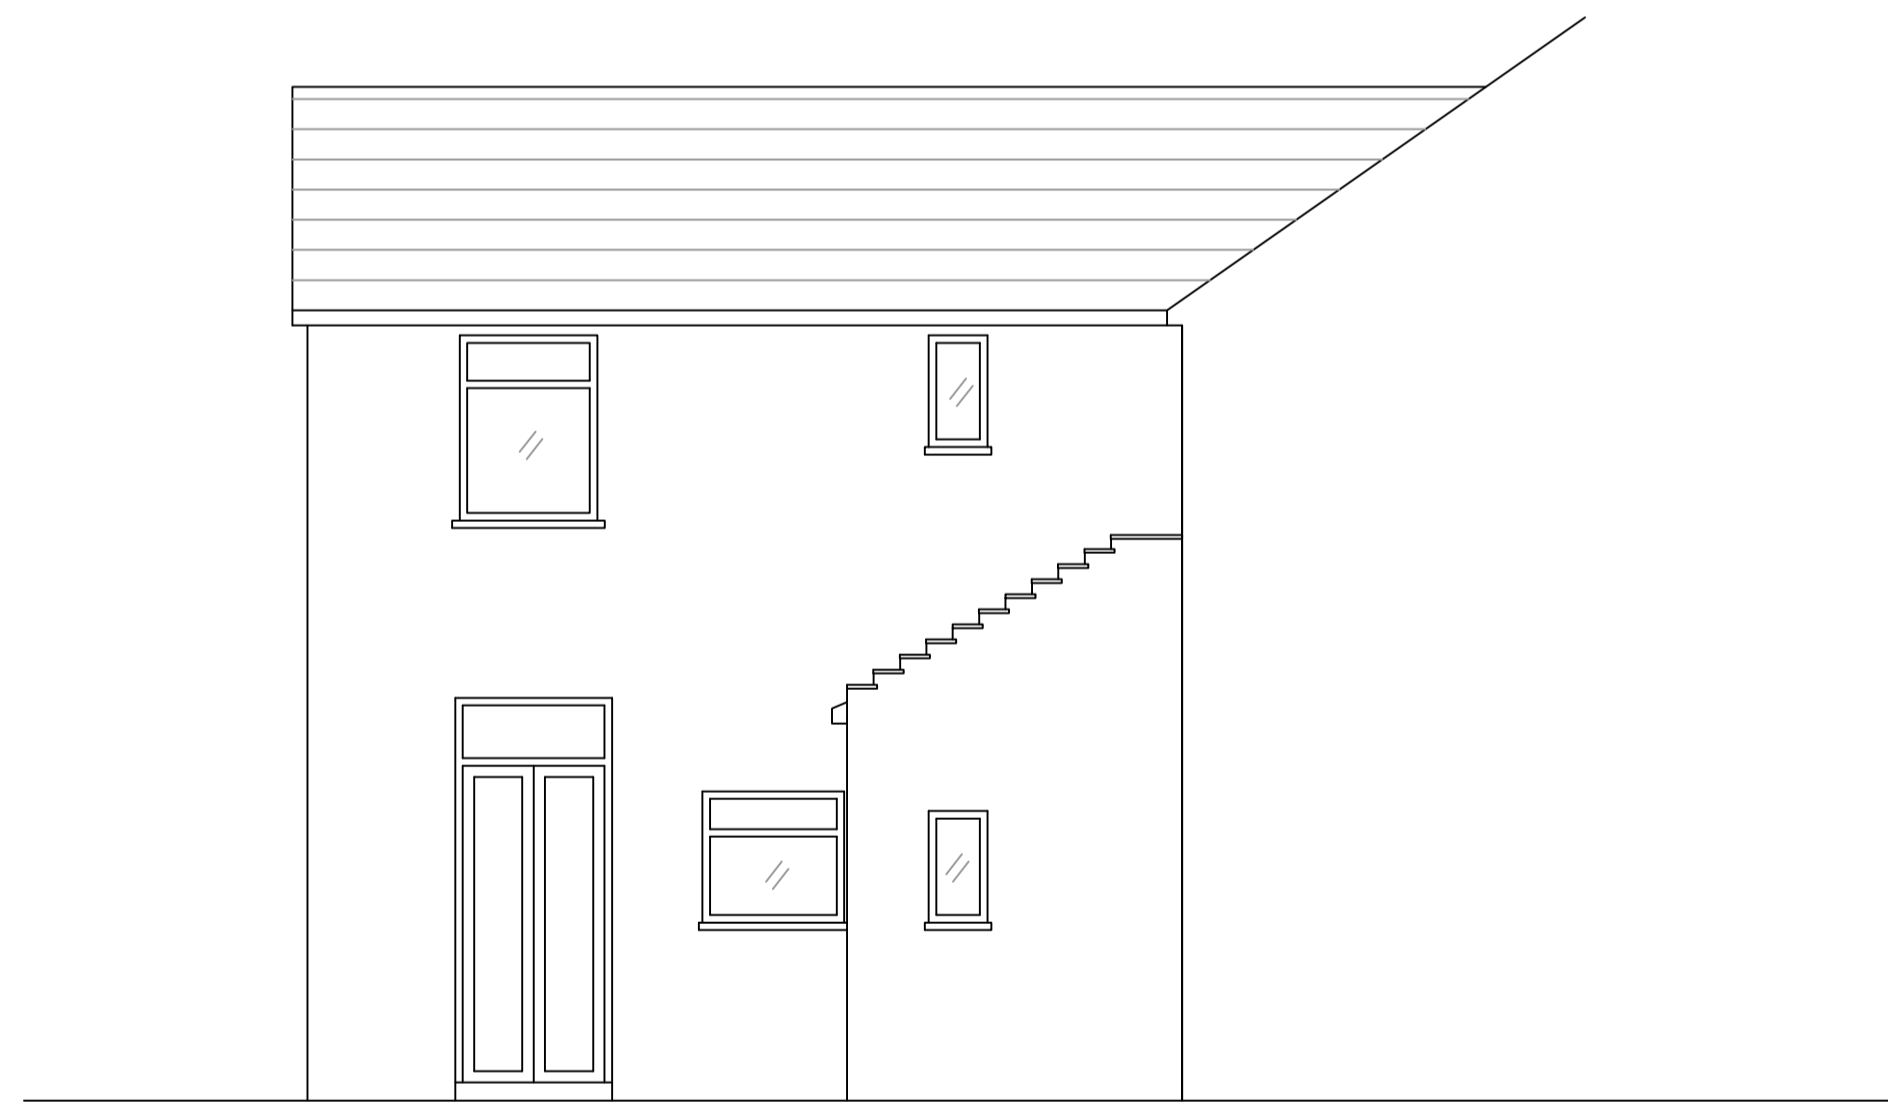

Proposed Rear (side) Elevation
Scale 1:50

Aesthetic Notes

Proposed Extension

- Walls** - Blockwork wall rendered
- Roof** - Lean to roof with glazed roof panels
- Eaves, gutters, rwp and soffits** - Black pvc
- Windows & Doors** - Double Glazed uPVC

Notes:
All dimensions must be checked on site and not scaled from this drawing.
This drawing has been prepared for planning purposes only.

Planning Application
Proposed rear extension at
11 Bridge Street

Applicant: Donald McLeish

Address:
11 Bridge Street,
LLandaff,
Cardiff

Date: Jan 2024

Scale: As Shown

dwg no: 2024-001 - Bridge

Rev: