



CONTRACTORS DO NOT SCALE THIS DRAWING


© THIS DRAWING IS COPYRIGHT. REFER TO FIGURED DIMENSIONS ONLY. CONTRACTOR TO CHECK ALL DIMENSIONS ON SITE. ANY DISCREPANCIES AND OMISSIONS TO BE REPORTED TO THE ARCHITECT OR SUPERVISING OFFICER IMMEDIATELY.

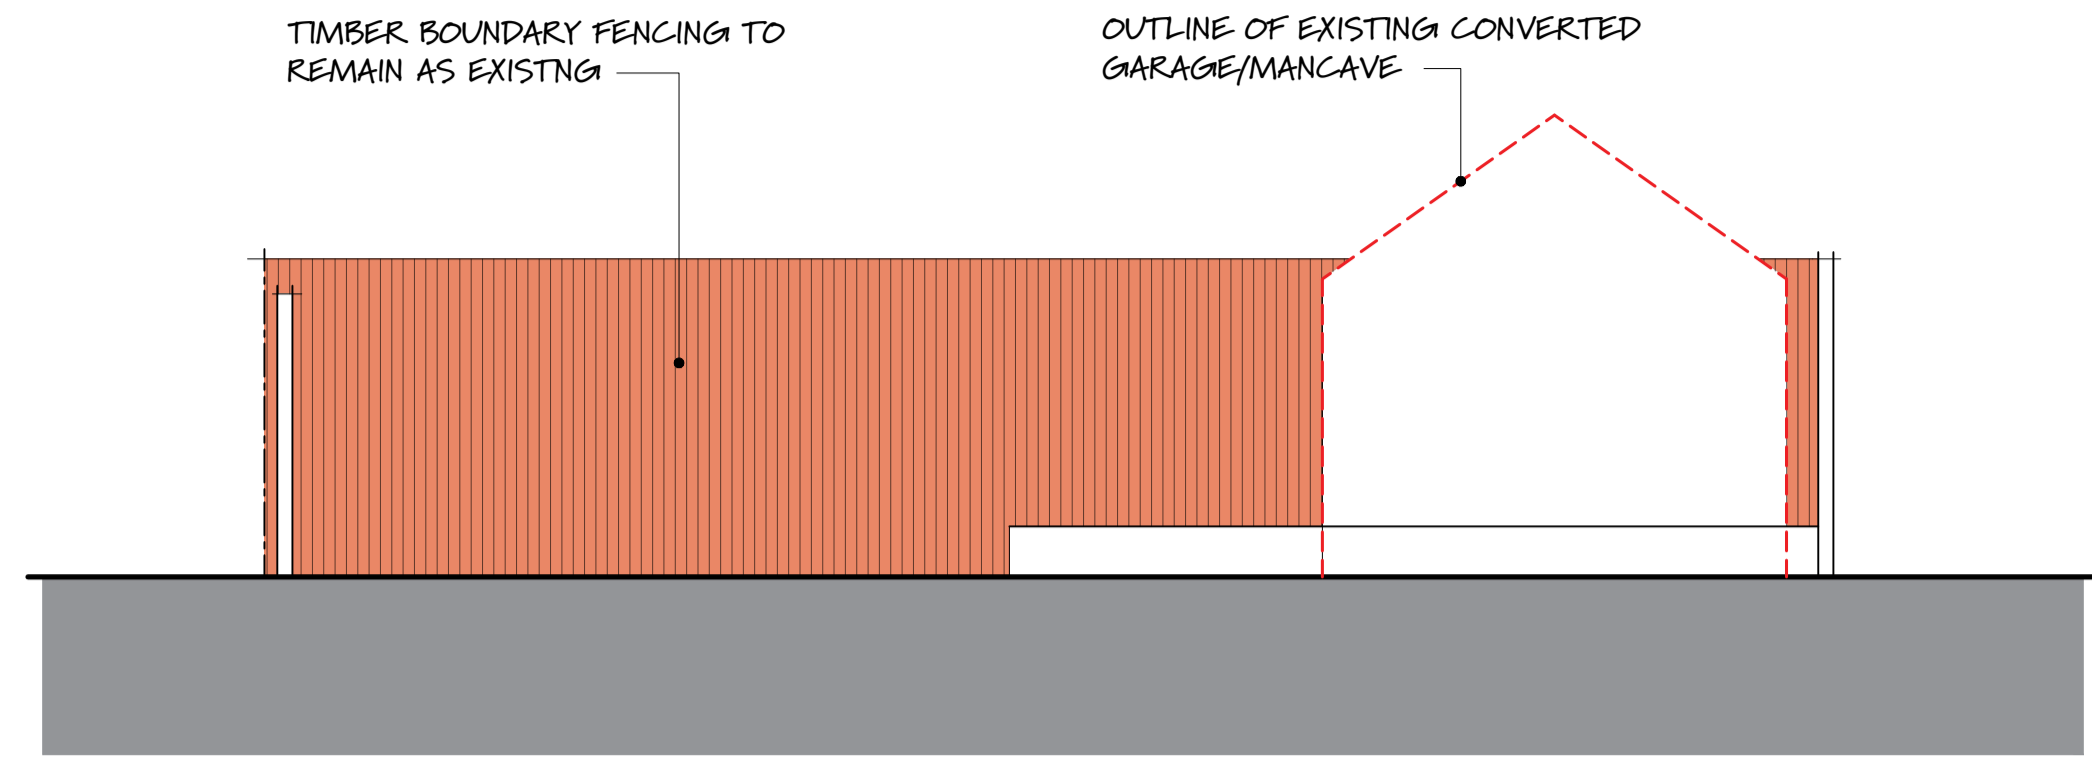


EXISTING FRONT ELEVATION B

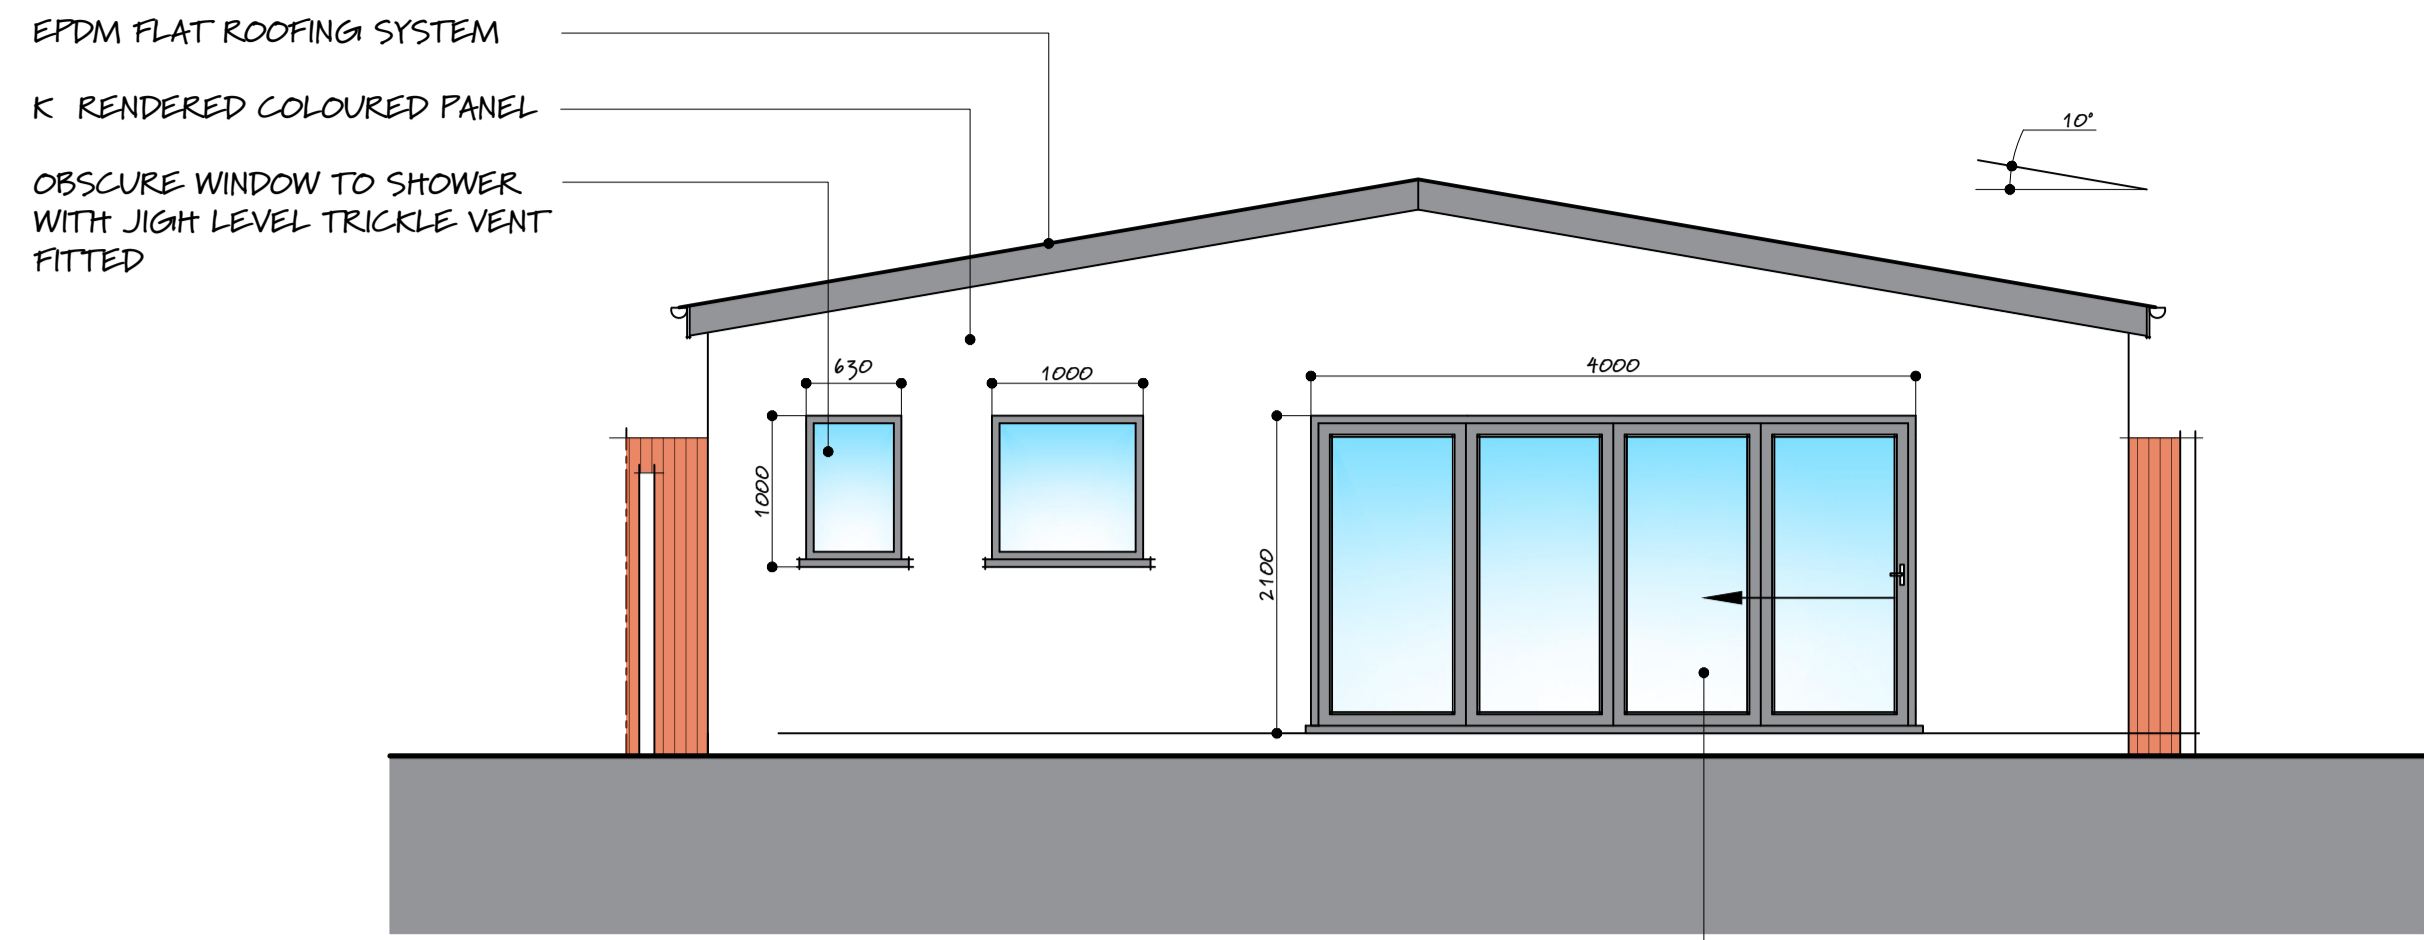


PROPOSED FRONT ELEVATION B

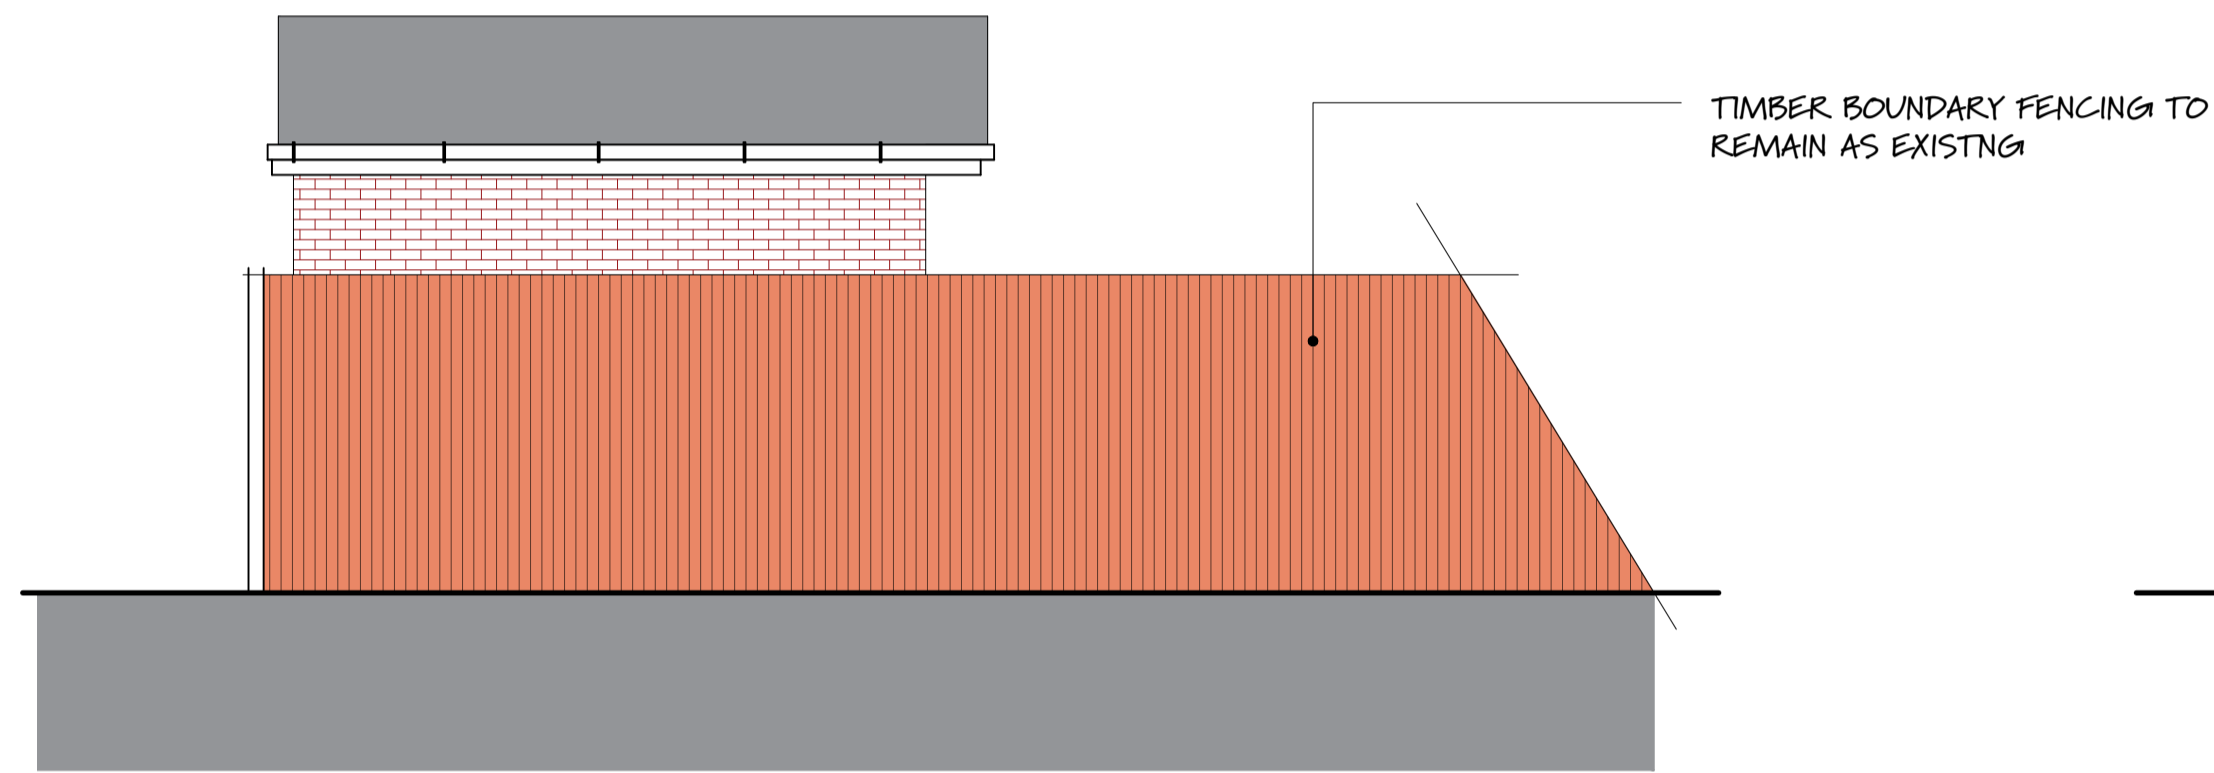


PROPOSED SIDE ELEVATION C

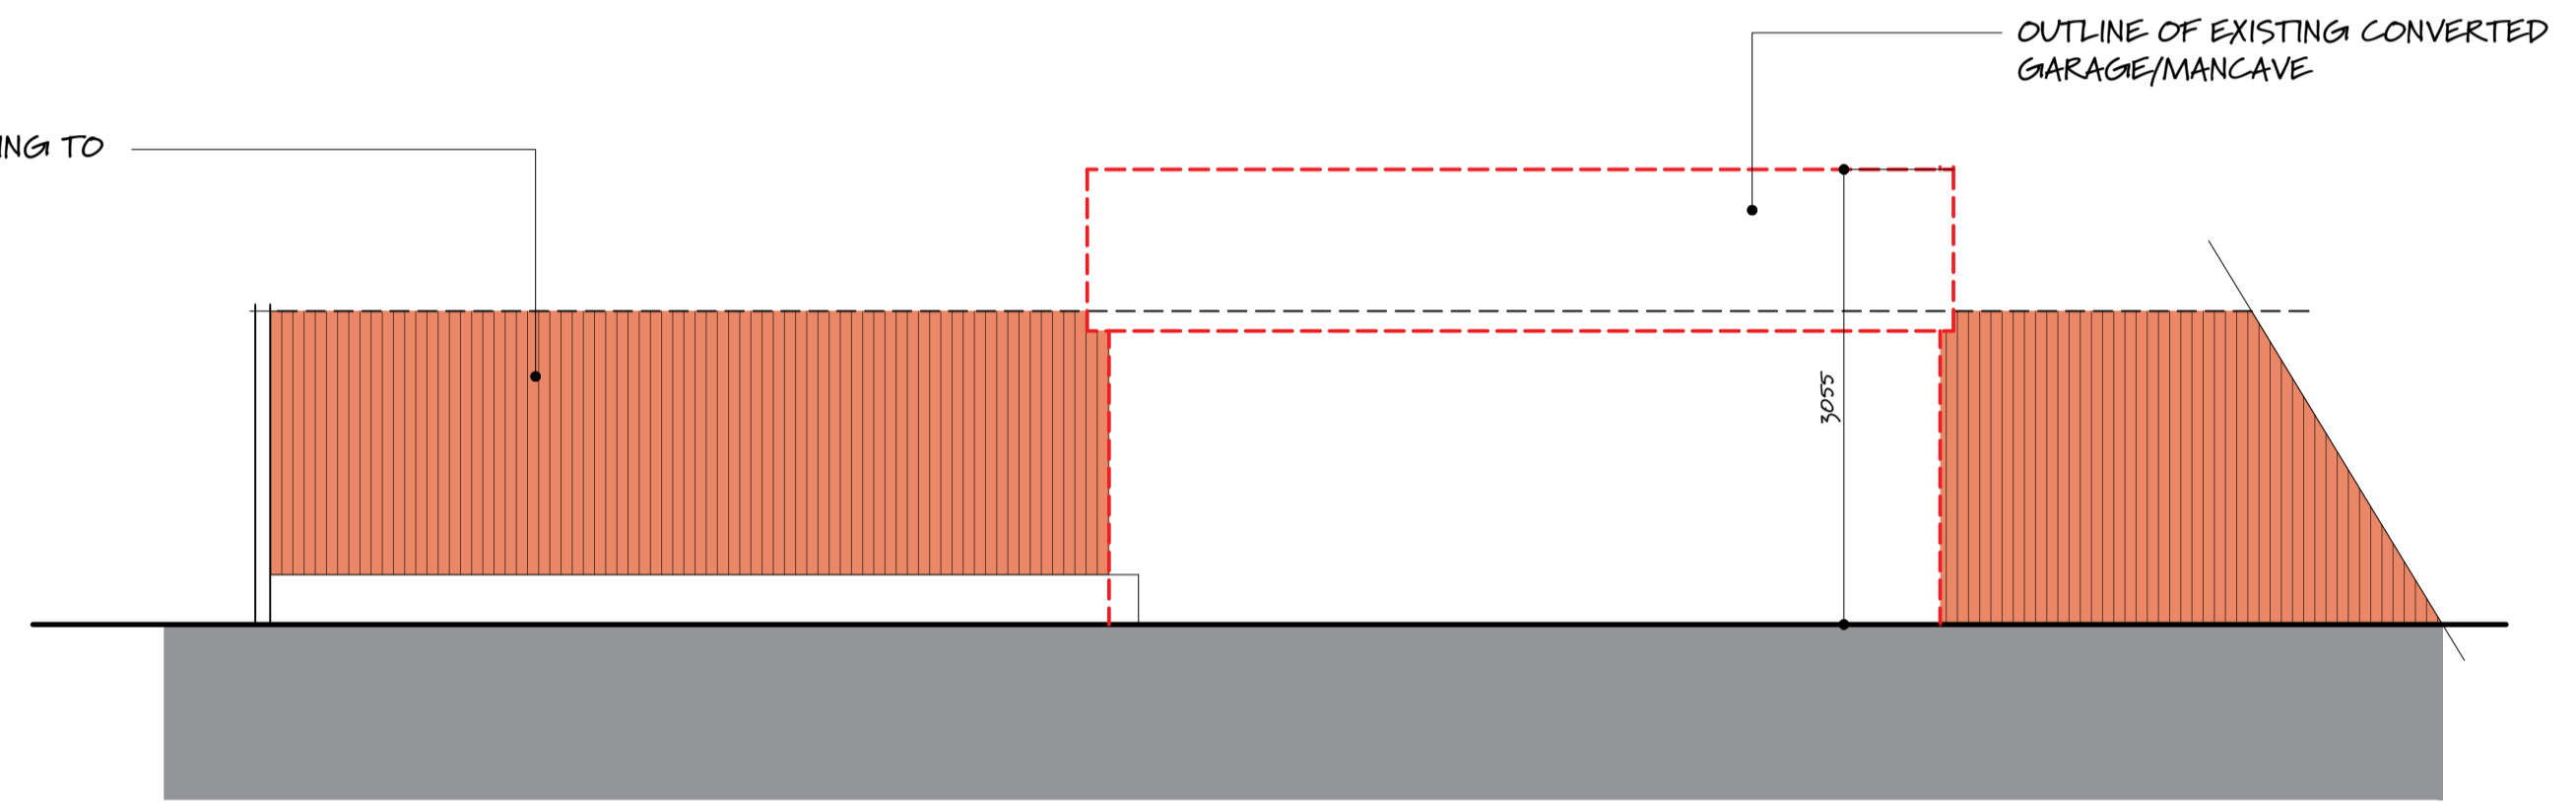

EXISTING SIDE ELEVATION C

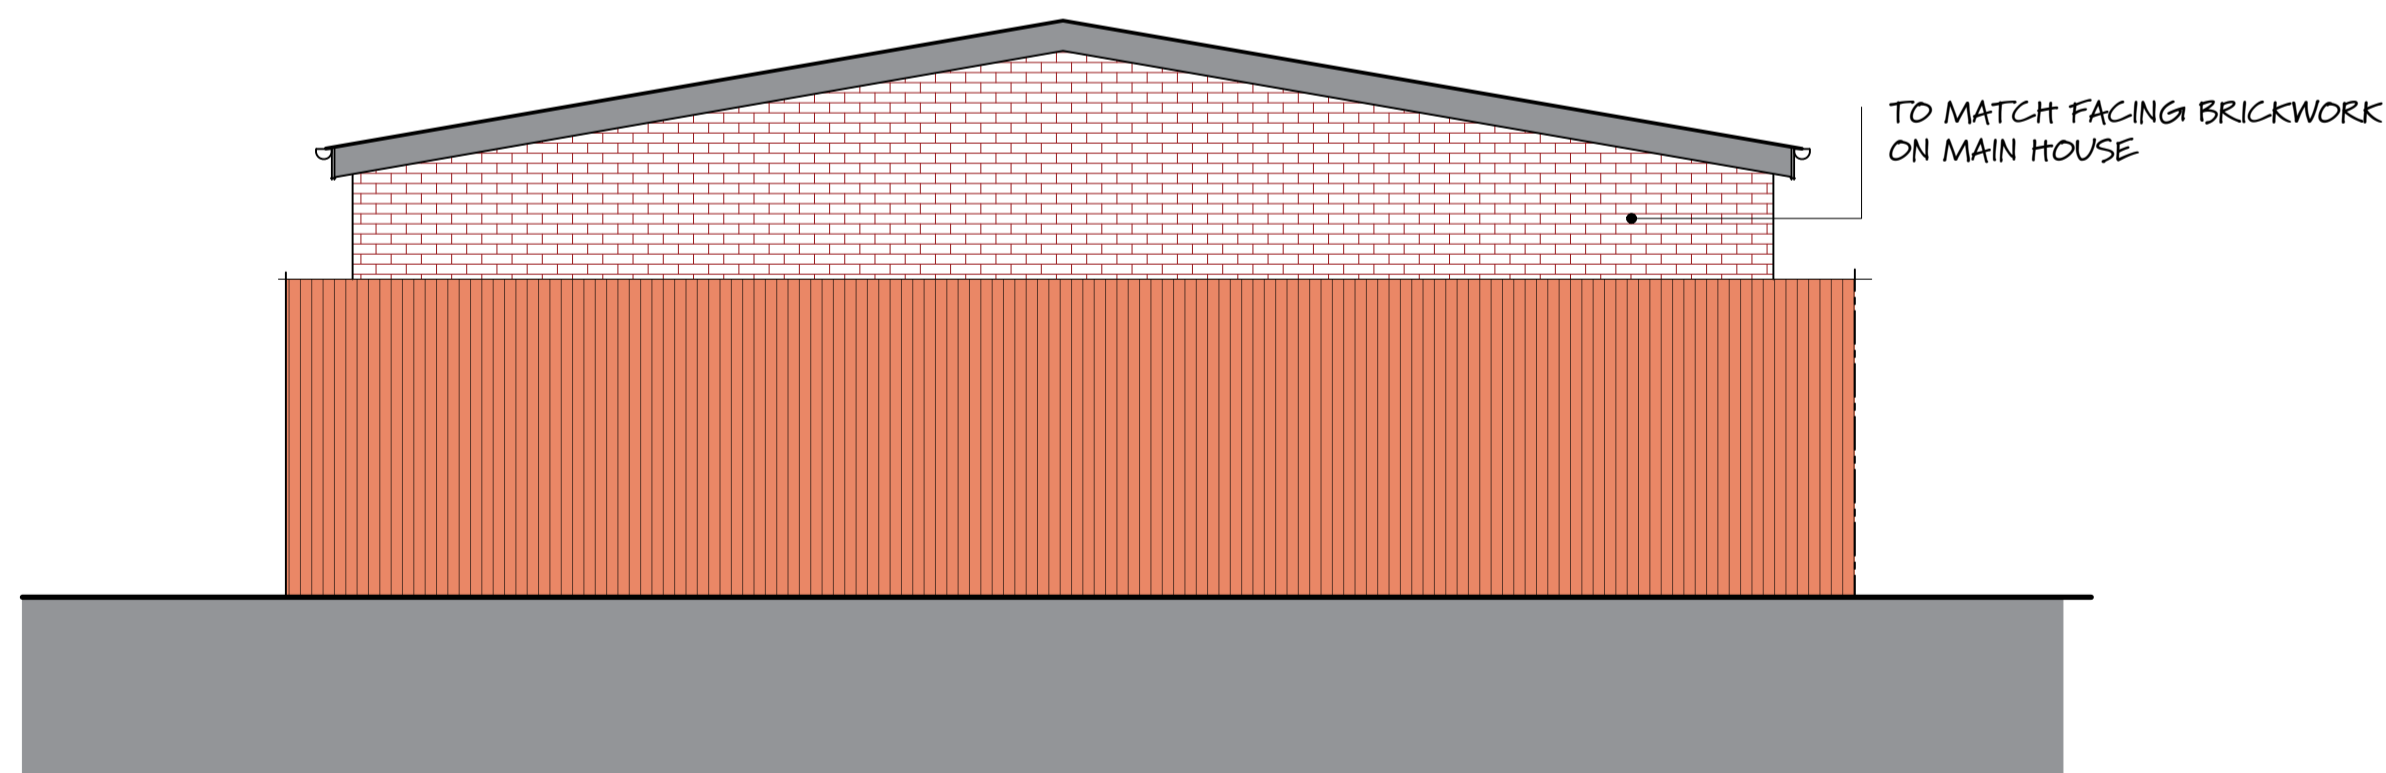

PROPOSED REAR ELEVATION D

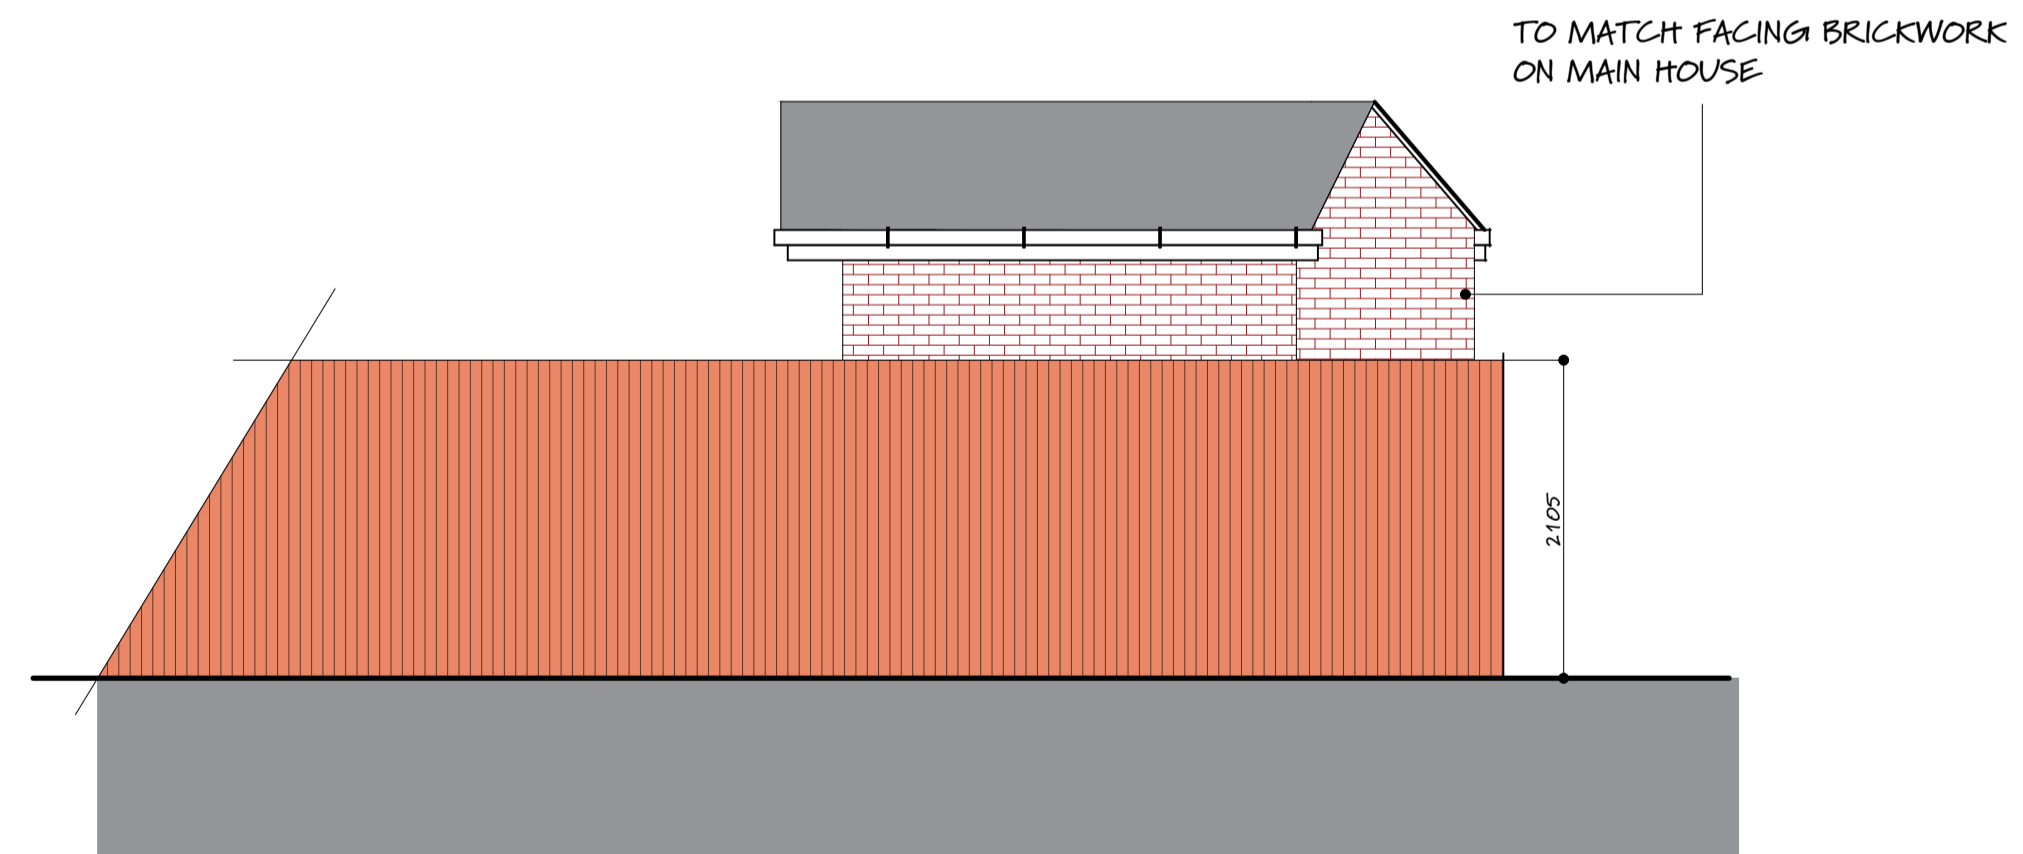

PROPOSED SIDE ELEVATION E

CLIENT:
MR LIAL GREEDY
PROPOSED SINGLE STOREY
EXTENSION TO SIDE AND REAR
WITH RE-MODELLING @
13 PURCELL ROAD
LLANRUMNEY
CF3 5RZ
DESCRIPTION:
EXISTING & PROPOSED
ELEVATIONS - GYM



t: 029 2051 4300
m: 07584 163786
e: sales@zenithdesigns.co.uk

DATE: FEBRUARY 2024
SCALE: 1:50 @ A1 1:100 @ A3
DRAWING NO: 13PURCELL/04

04

