



Ordnance Survey  
 Ukmappoint.com

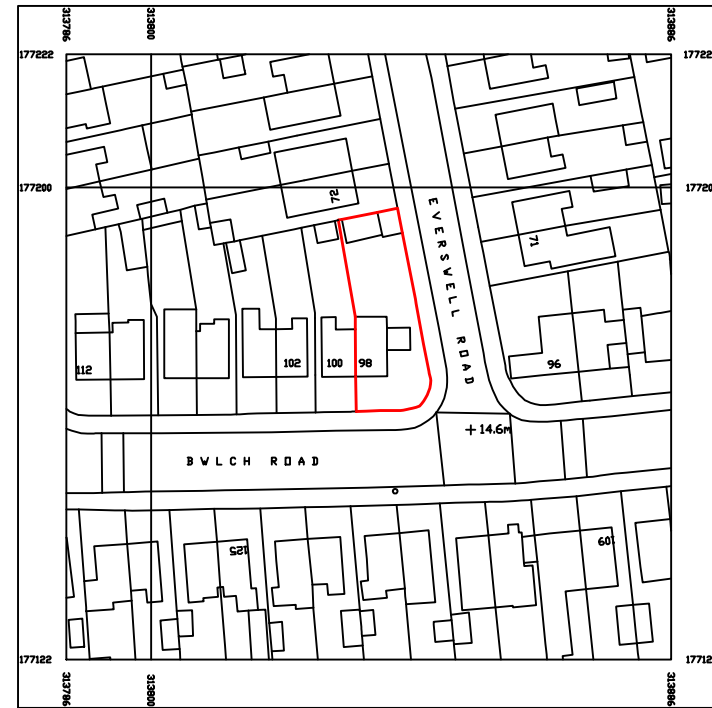


Serial number: 272636  
 © Crown copyright and database right 2023  
 Ordnance Survey licence 100048907  
 Reproduction in whole or in part is prohibited  
 without the prior permission of Ordnance Survey

 


SITE LOCATION PLAN

Scale 1:1250

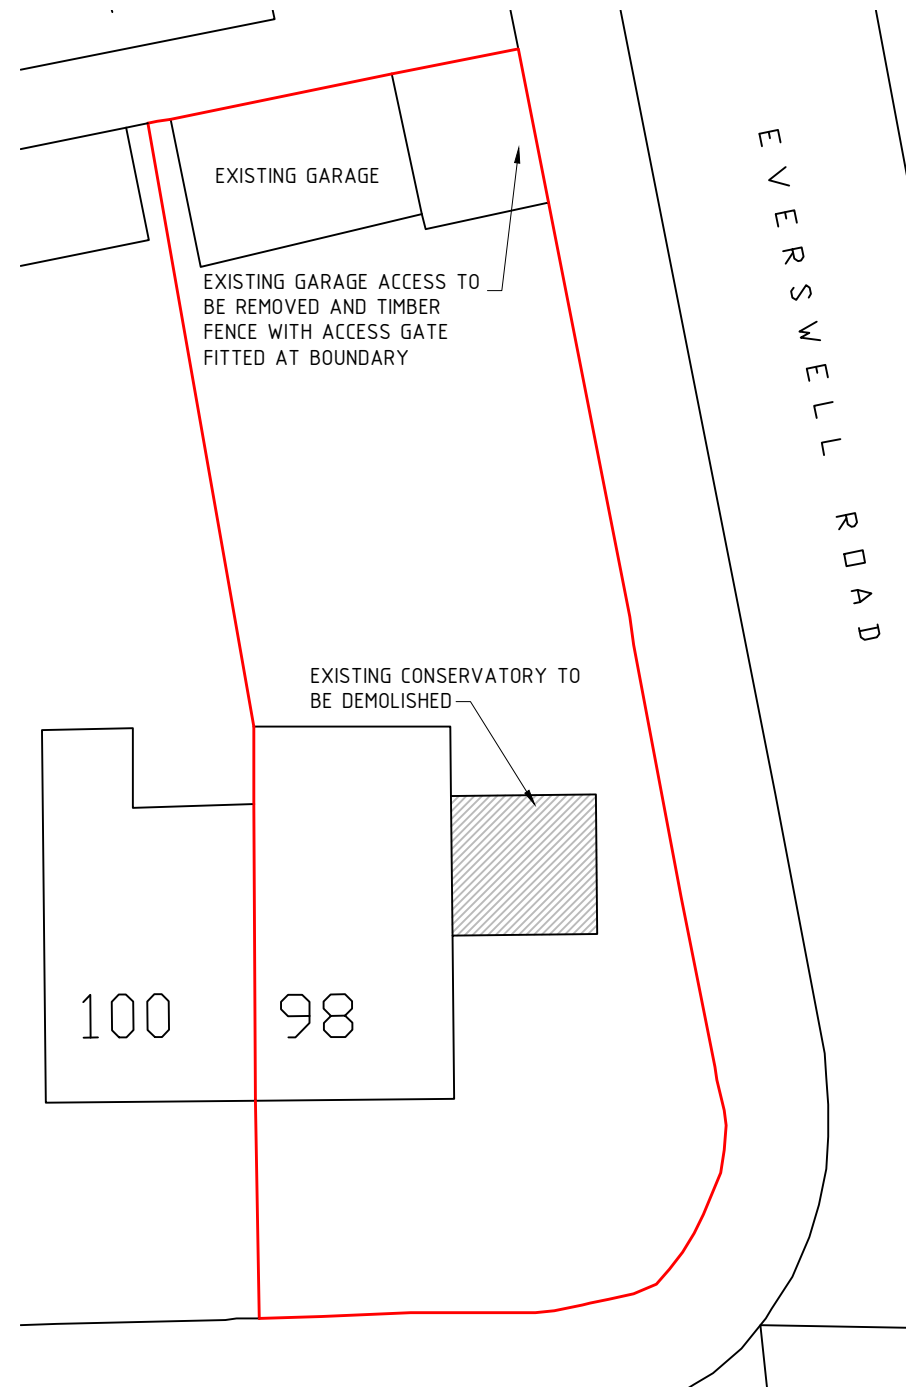

EXISTING SITE PLAN

Scale 1:200

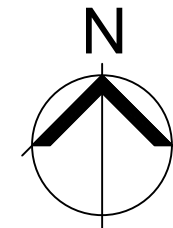

Revisions

Project

PROPOSED EXTENSION  
 98 BWLCH ROAD, CARDIFF  
 CF5 3DA

Drawing Title

SITE PLANS

Scale	Date
1:1250, 1:200@ A3	OCT 2023

Anthony M Whyman RIBA Chartered Architect  
 58 Mill Road, Lisvane Cardiff CF14 0XS

T: 0771 3347542  
 E: amwhyman@gmail.com

Drawing No. Issue

365/SLP