

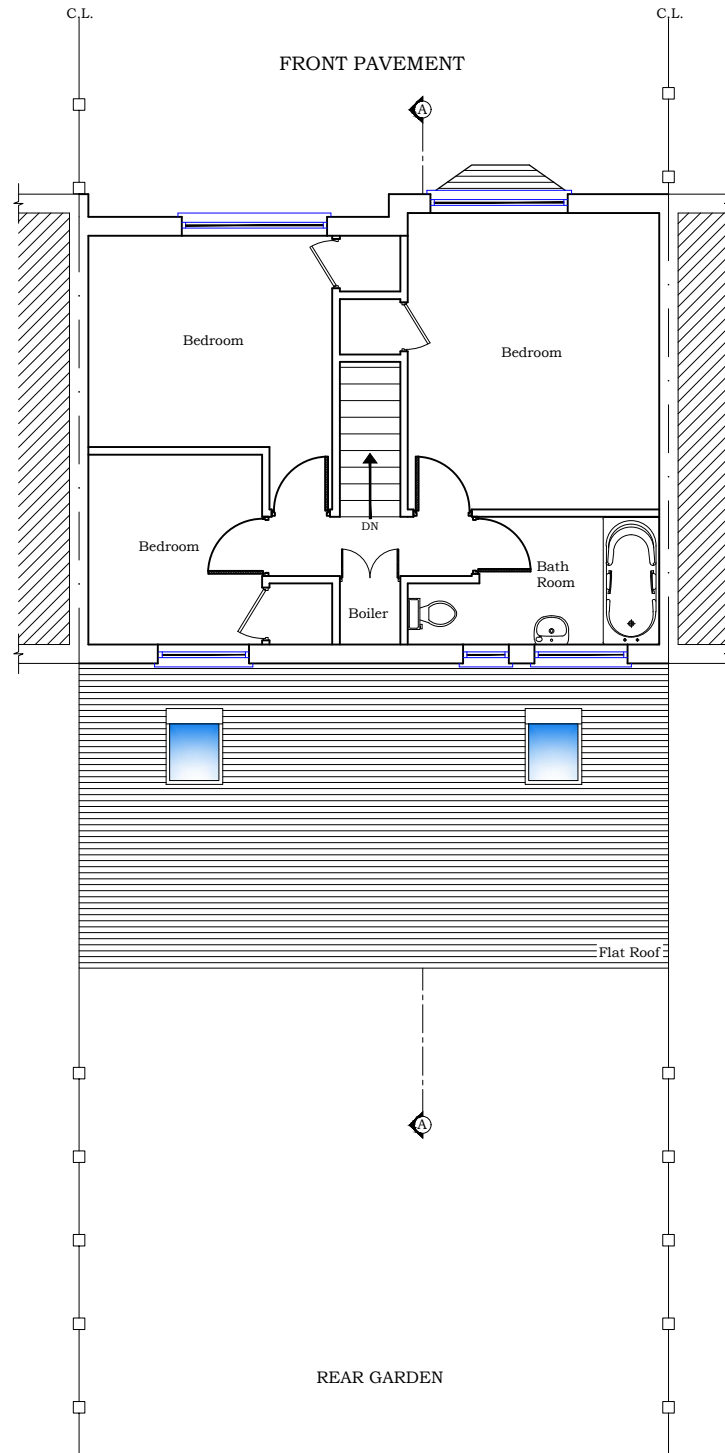


COPYRIGHT PROTECTED ©

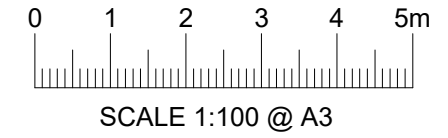

EXISTING FIRST FLOOR PLAN

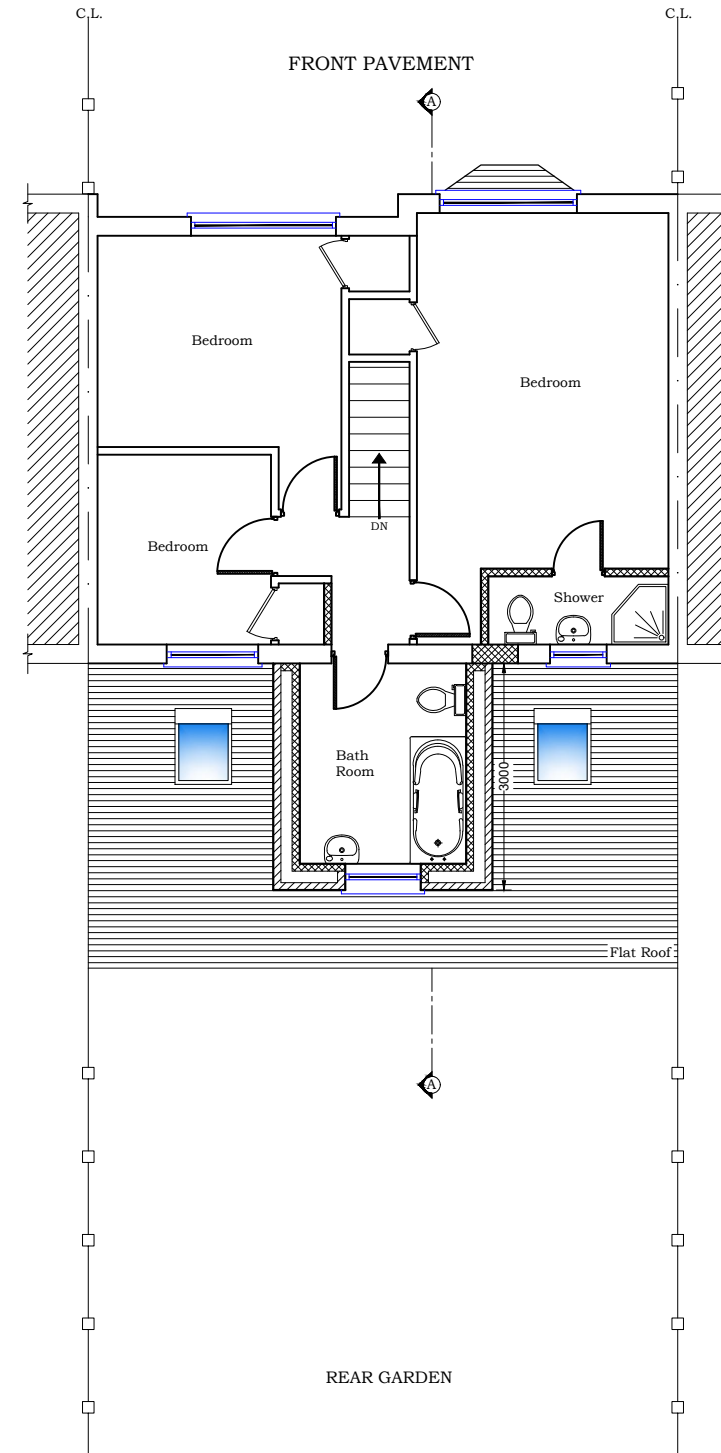

PROPOSED FIRST FLOOR PLAN

NOTE:
ALL DIMENSIONS AND DETAILS TO BE CHECKED
BY CONTRACTOR ON SITE BEFORE WORK
COMMENCES
PARTY WALL NOTICE SHOULD BE SERVED
BY OWNER.

TITLE: STRAIGHT ARCH LTD.
ARCHITECTURAL AND STRUCTURAL SERVICES.
straightarch@yahoo.com
TEL: 0788 797 3354

PROJECT:
19, WINIFRED ROAD,
BASILON, SS13 3JG.

Date: MAR. 2024
Scale: 1:100@A3
Sheet No. W1-02
File No.