

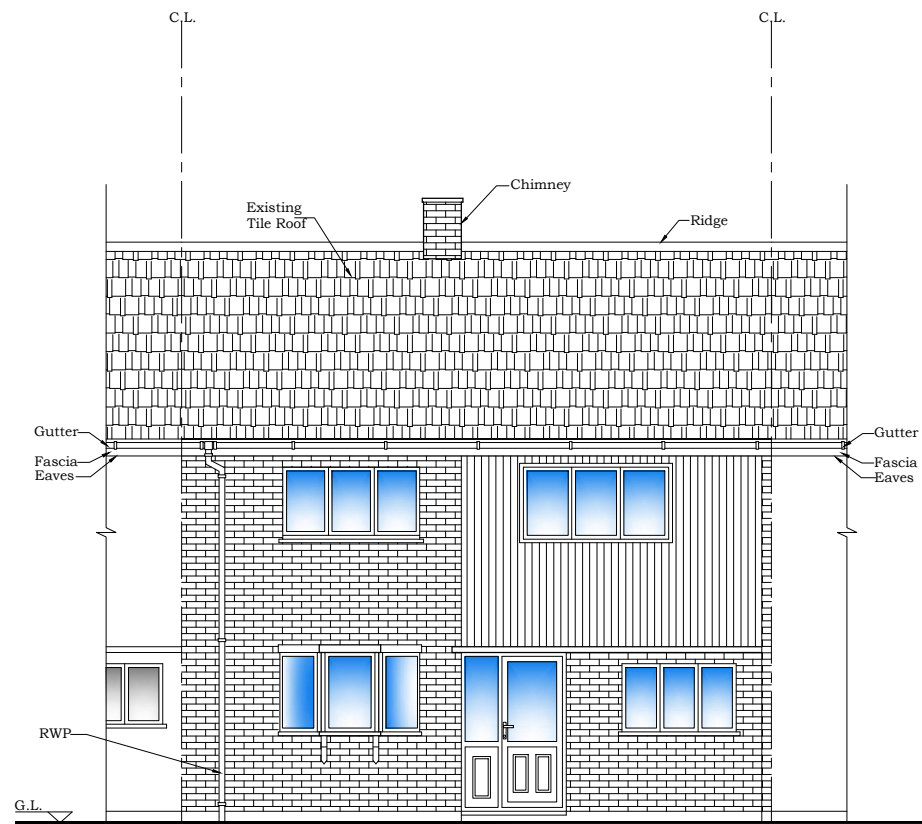


COPYRIGHT PROTECTED ©

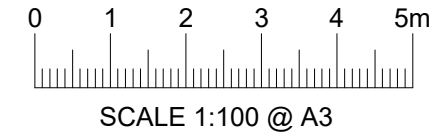

EXISTING FRONT ELEVATION

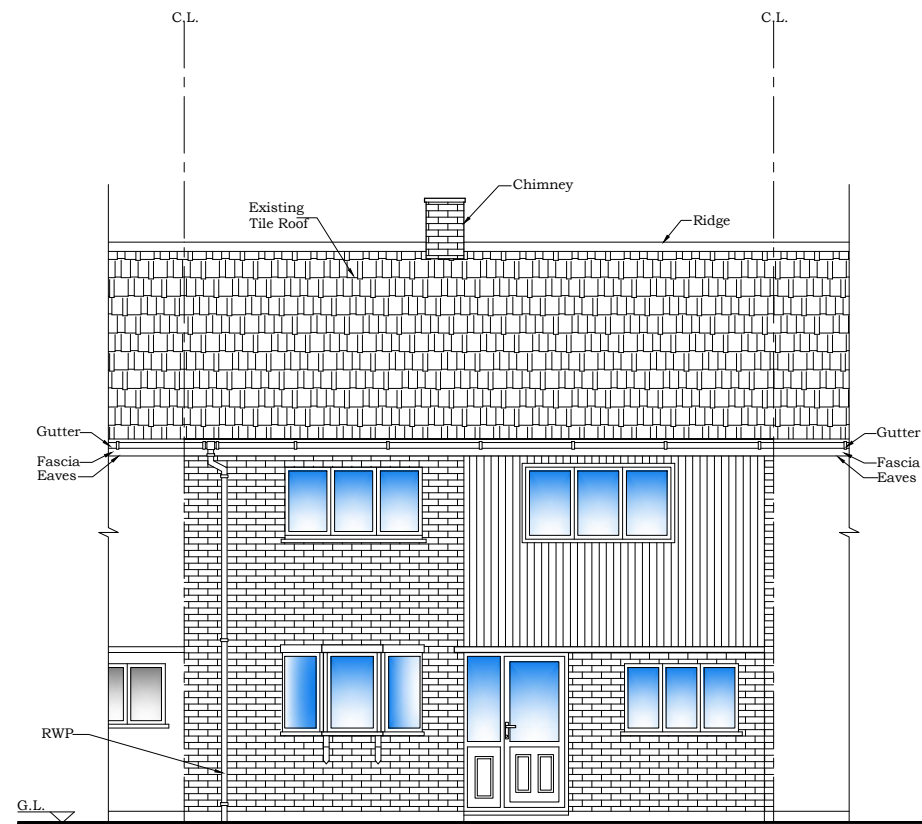

PROPOSED FRONT ELEVATION  
(With No Change).

NOTE:  
ALL DIMENSIONS AND DETAILS TO BE CHECKED  
BY CONTRACTOR ON SITE BEFORE WORK  
COMMENCES.  
PARTY WALL NOTICE SHOULD BE SERVED  
BY OWNER.

STRAIGHT ARCH LTD.  
ARCHITECTURAL AND STRUCTURAL SERVICES.  
straightarch@yahoo.com  
TEL: 0788 797 3354

TITLE:  
ELEVATIONS

PROJECT:  
19, WINIFRED ROAD,  
BASILON, SS13 3JG.

Date: MAR. 2024  
Scale: 1:100@A3  
Sheet No. W1-04  
File No.