

COPYRIGHT PROTECTED ©




SCALE 1:100 @ A3

NOTE:  
 ALL DIMENSIONS AND DETAILS TO BE CHECKED  
 BY CONTRACTOR ON SITE BEFORE WORK  
 COMMENCES.  
 PARTY WALL NOTICE SHOULD BE SERVED  
 BY OWNER.


TITLE: STRAIGHT ARCH LTD.  
 ARCHITECTURAL AND STRUCTURAL SERVICES.  
 straightarch@yahoo.com  
 TEL: 0788 797 3354

PROJECT:  
 19, WINIFRED ROAD,  
 BASILON, SS13 3JG.

Date: MAR. 2024  
 Scale: 1:100@A3  
 Sheet No. W1-03  
 File No.

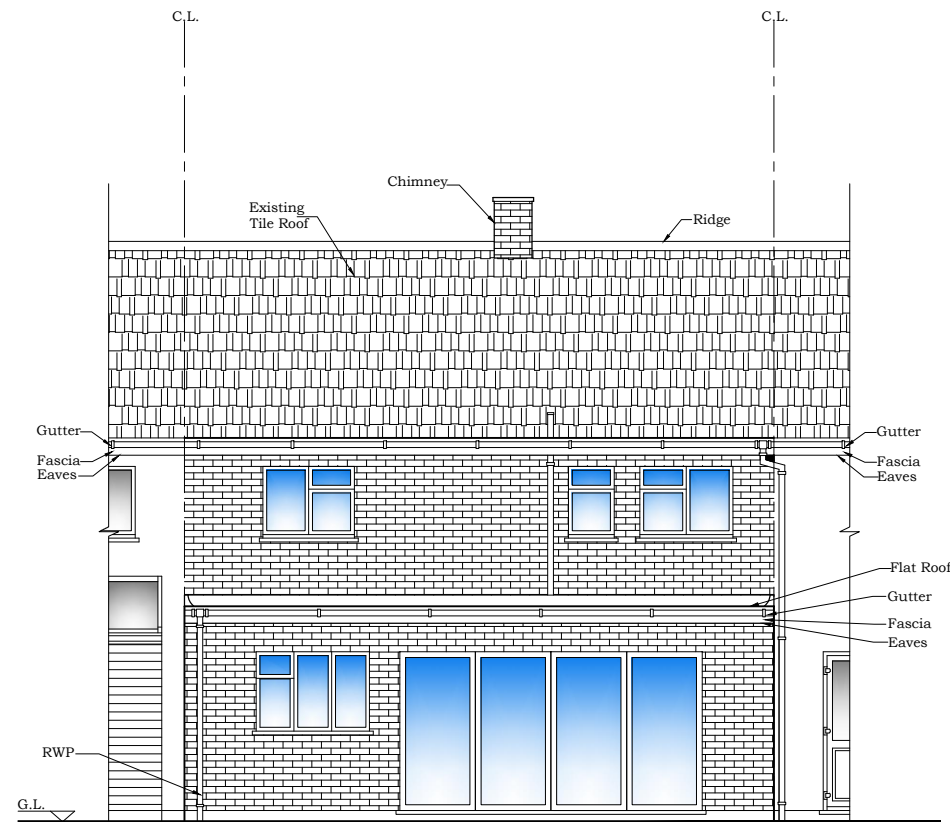

EXISTING REAR ELEVATION

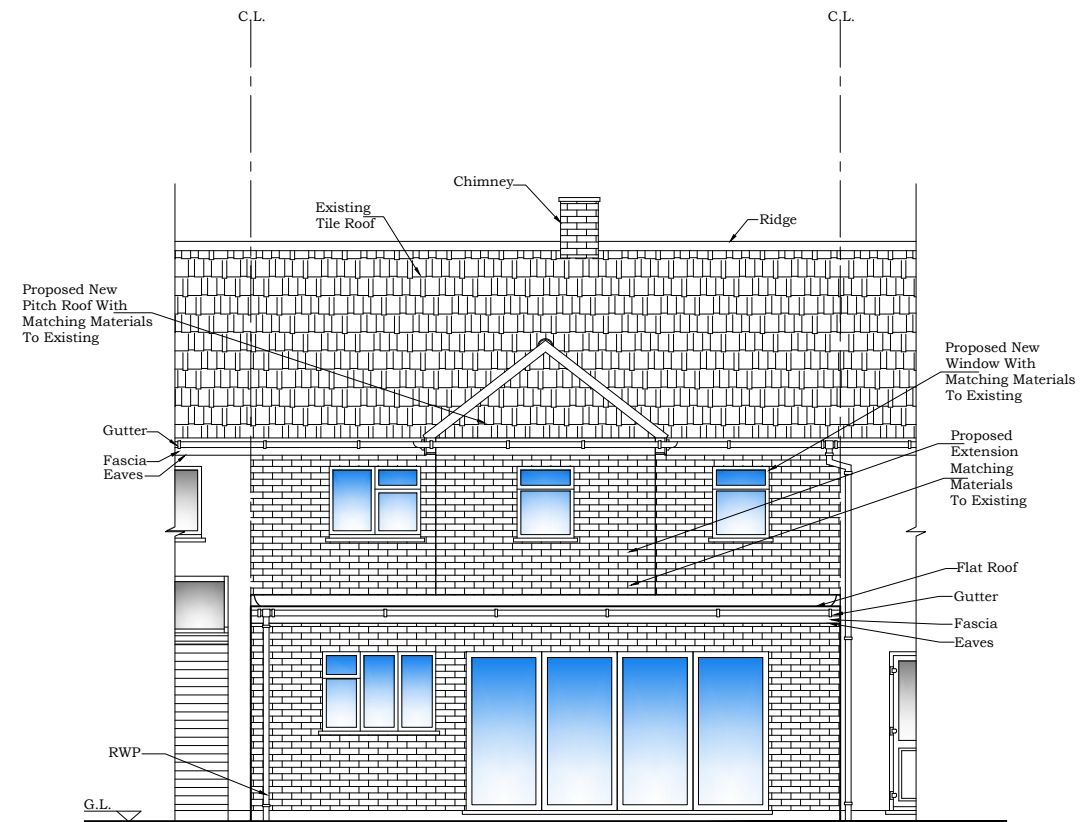

PROPOSED REAR ELEVATION