



FRONT ELEVATION
 0 1 2 3 4 5 Metres
 Scale Bar
 1:100
 SIDE ELEVATION

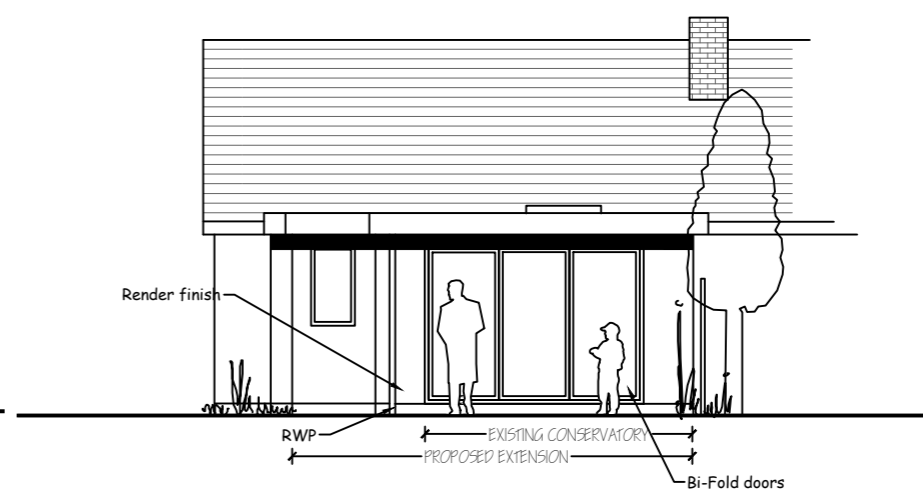

REAR ELEVATION

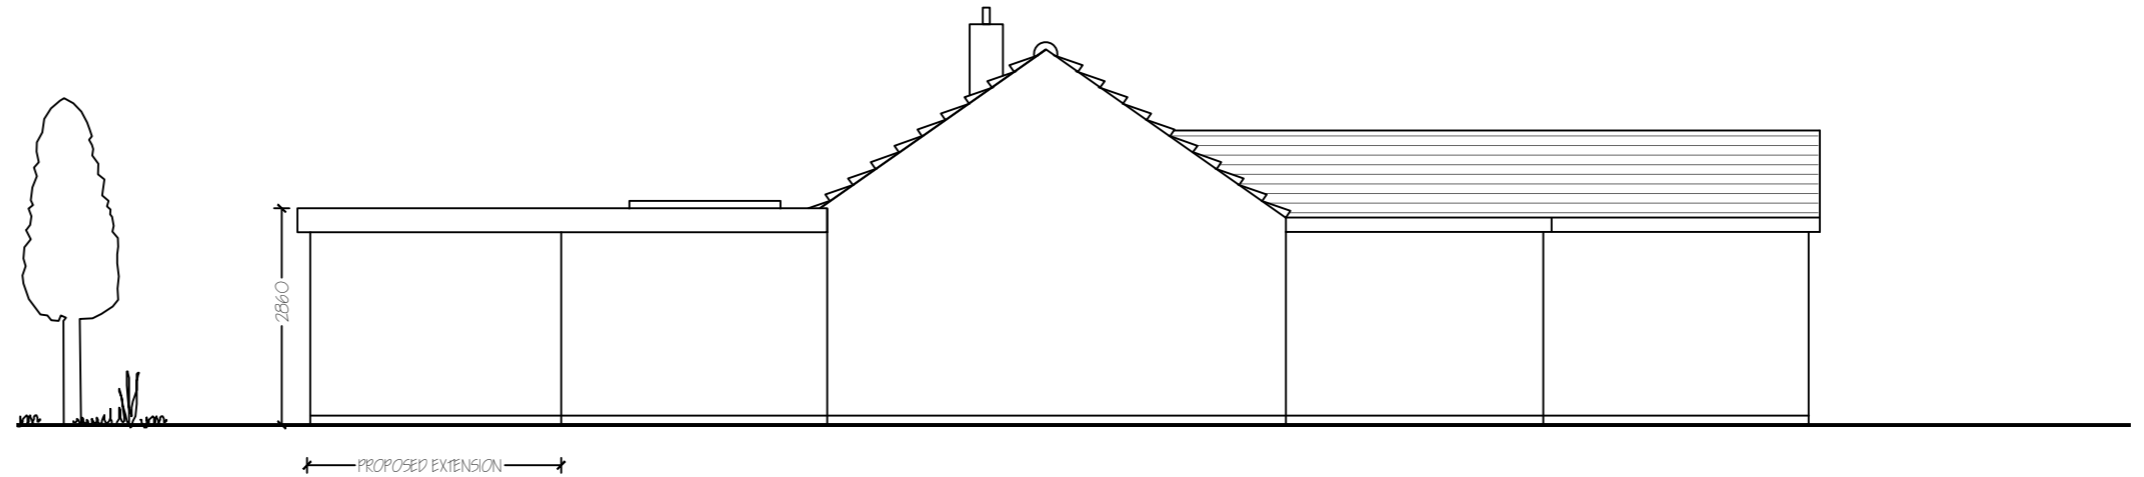

SIDE ELEVATION



SIDE ELEVATION

THIS DRAWING IS COPYRIGHT OF THE ARCHITECTURAL CONSULTANT ©

PROJECT:
 PROPOSED SINGLE STOREY REAR EXTENSION
 3 LAKESIDE
 BILLERICAY

TITLE:
 PLAN & ELEVATIONS AS PROPOSED

D.J.W
 ARCHITECTURAL DESIGNS

Oakwood House,
 22 Holloway Road,
 Maldon, Essex
 CM9 4SG
 Tel: 01621 840 851
 Email: djwalkerdesigns@hotmail.com

SCALE: 1:50 & 1:100 @ A2 DATE: MAR 2024
 DRAWING: 2361/9 REV: