

All dimensions to be verified prior to the commencement of any work or the production of any shop drawing.


All omissions and discrepancies to be reported to the Architect immediately.

This drawing is to be read in conjunction with all related Architect's and Engineer's drawings and any other relevant information.


Notes

Any new flat roof skylight not to project outwards more than 150 mm from the existing roof plane.

Rear extension to be no higher than 3m

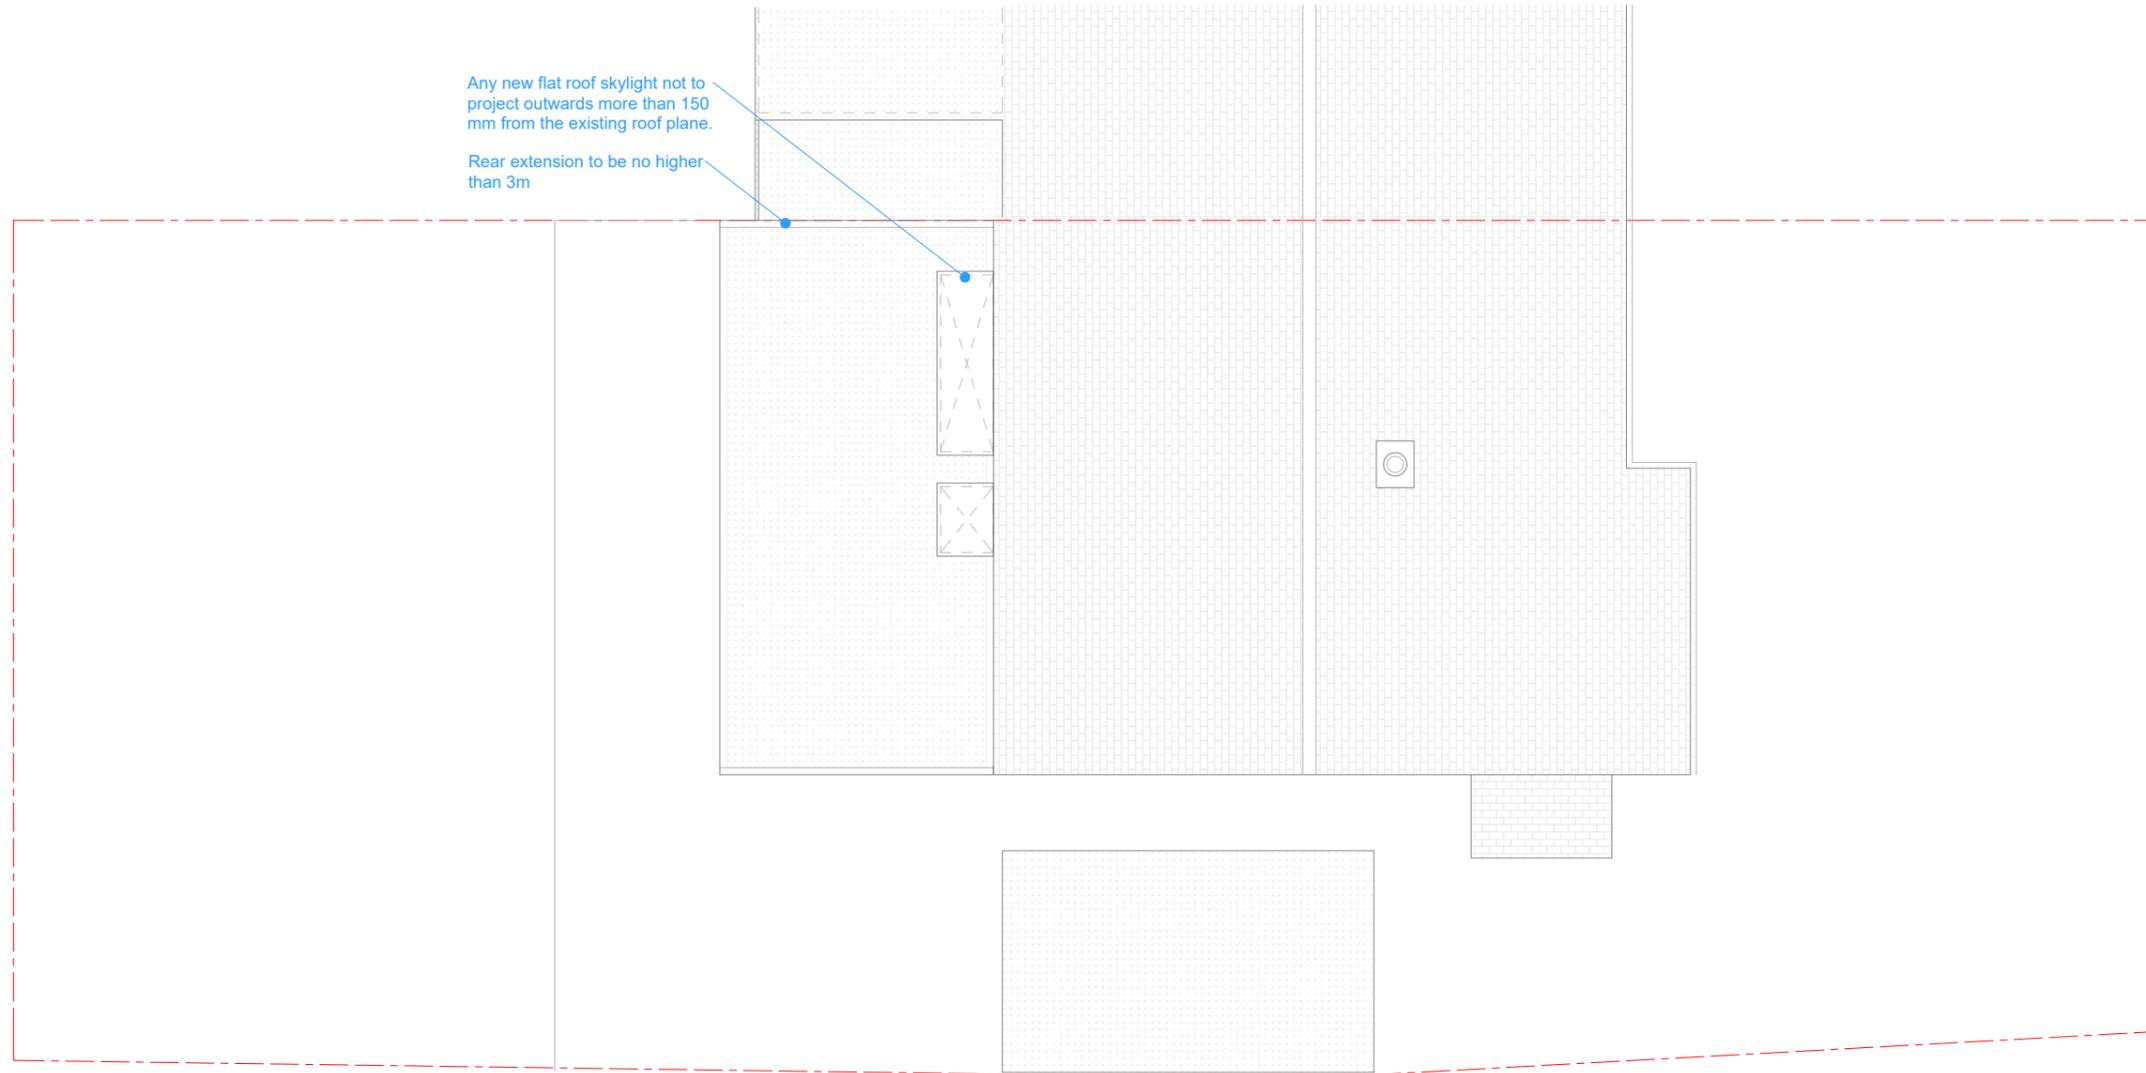

Key

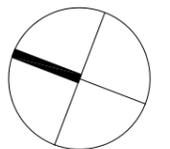

**Project**  
8 Dickasons, Melbourn, SG8 6EL

**Drawing**  
Proposed Roof Plan

**Status**  
Permitted Development

Drawn/Checked EH / NE	Date 25/02/24	Scale 1/100 @A3
--------------------------	------------------	--------------------

Project number 021	Drawing number NE-021-P-202	Rev 00
-----------------------	--------------------------------	-----------

