


Existing East Elevation (Rear)



Existing North Elevation (Side)

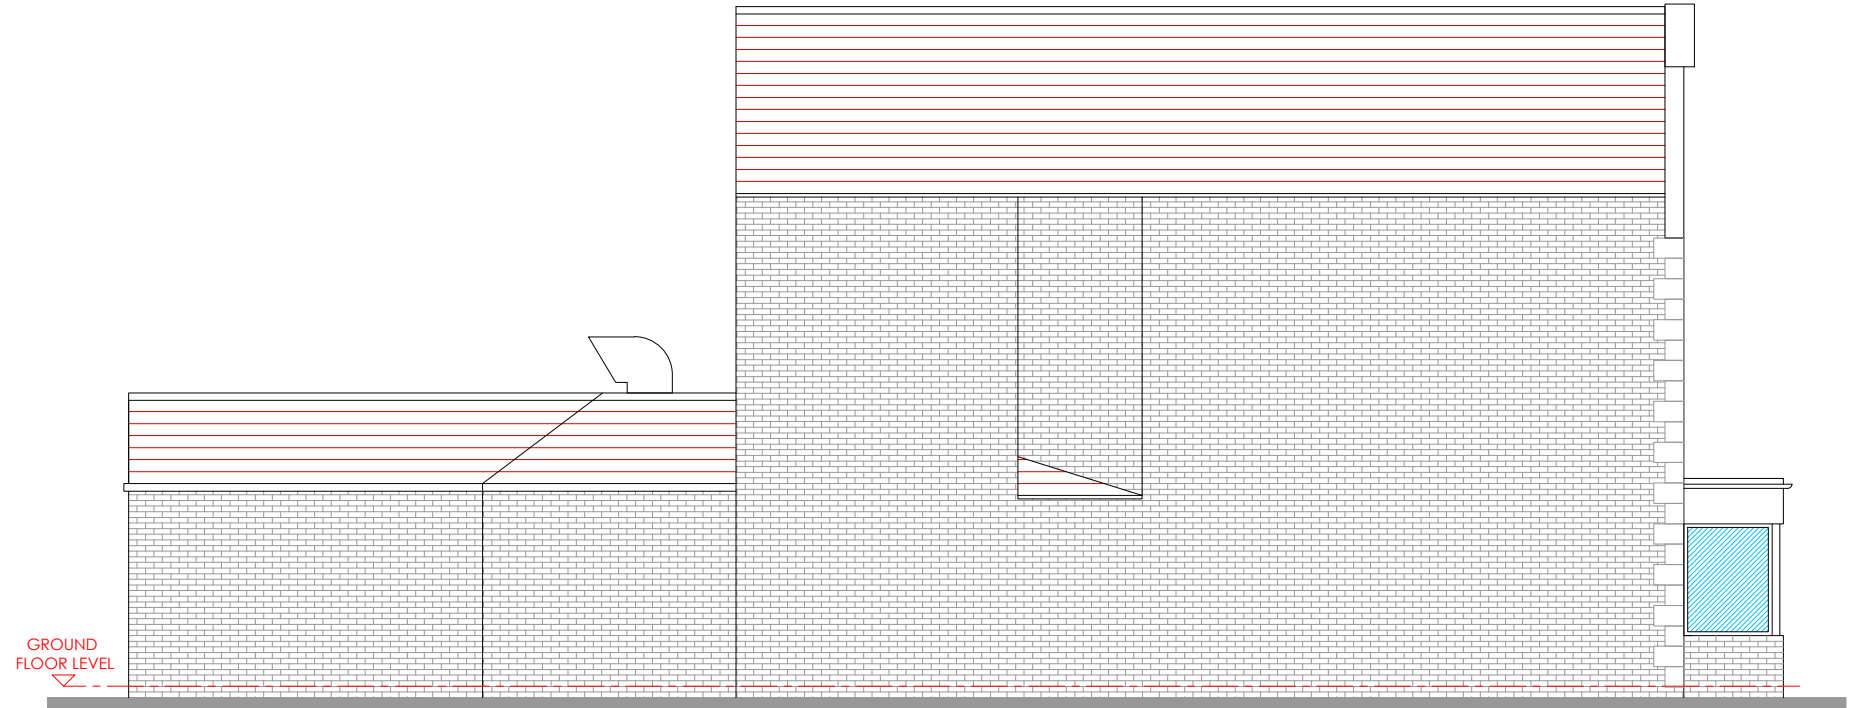

Existing West Elevation (Front)



Existing South Elevation (Side)

- NOTES:
1. This drawing is copyright of WardmanBrown. WardmanBrown is a trading name of Wardmans Architectural Services Limited.
 2. All dimensions to be verified on site prior to any shop or site works being commenced.
 3. Any discrepancies to be reported to the Designer BEFORE any work is put in hand.
 4. This drawing must be read in conjunction with relevant consultants and specialists drawings.
 5. This drawing must be read in conjunction with the drawings specified.

- CDM 2015 - (Refer to Project Health & Safety Information)
- HAZARDS
1. Live services adjacent/on site.
 2. Excavations - Ground Collapse
 3. Handling major components
 4. Working at height - Falling
 5. Machinery & Equipment
 6. Ensure all blockwork has a minimum crushing strength of 3.5N/mm²
 7. The weight of each block must not exceed 20Kg

REV	DATE	DETAILS
A	28-02-24	Existing Extraction position shown

REVISIONS:



113 Stanhope Road South
Darlington, DL3 7SF
Tel: 01325 460227

info@wardmanbrown.com
www.wardmanbrown.com

CLIENT:	Arash Nadiri
PROJECT:	4 High Northgate, Darlington, DL1 1UN.
DRAWING TITLE:	Existing Elevations
PURPOSE OF ISSUE:	PLANNING DRAWING
SCALE:	1:100 @ A3
DATE:	NOV 2023
DRAWN:	LSW
DRG REVISION:	
DRAWING NO:	L022101-003

A