



Floor Plan
1 : 100

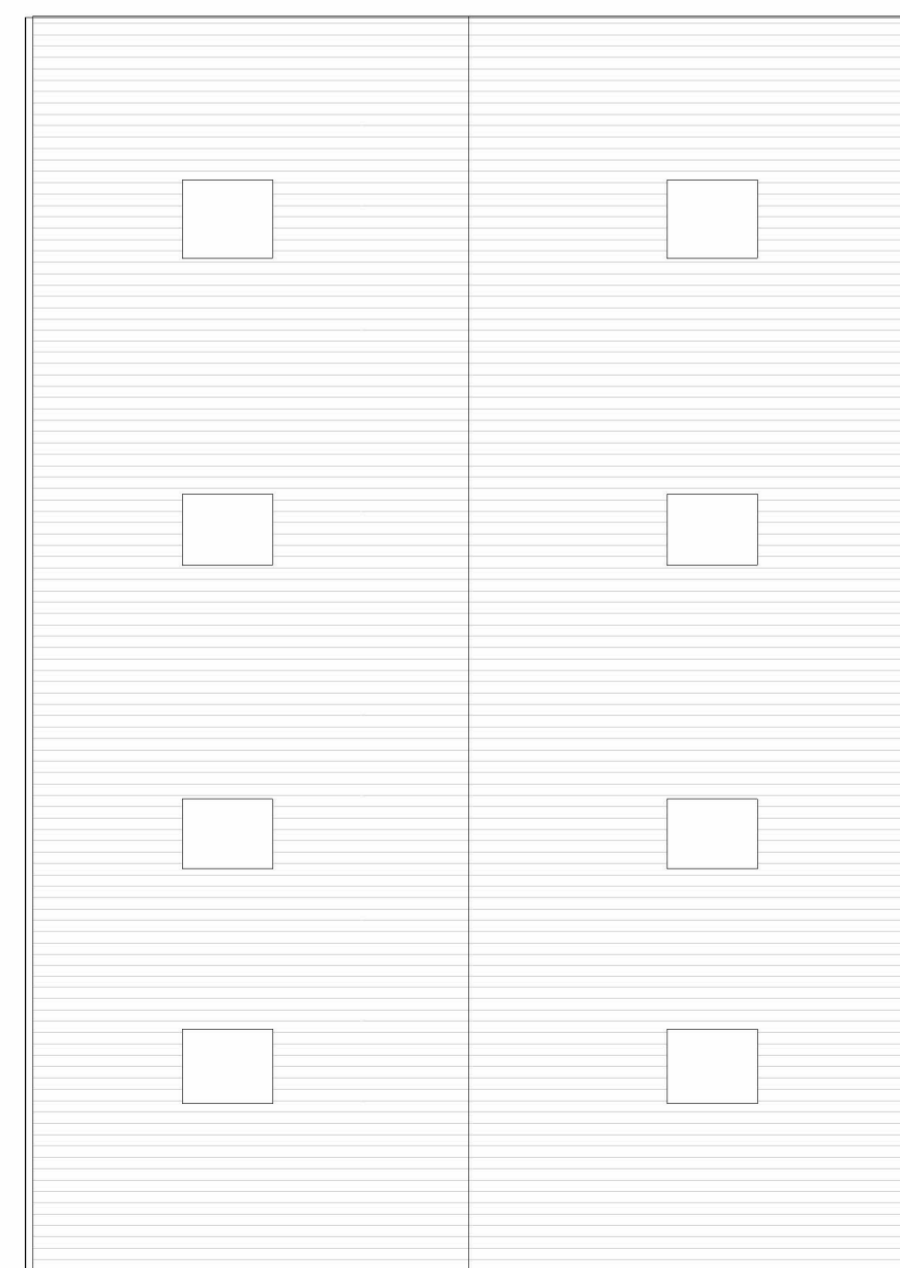


Roof Plan
1 : 100

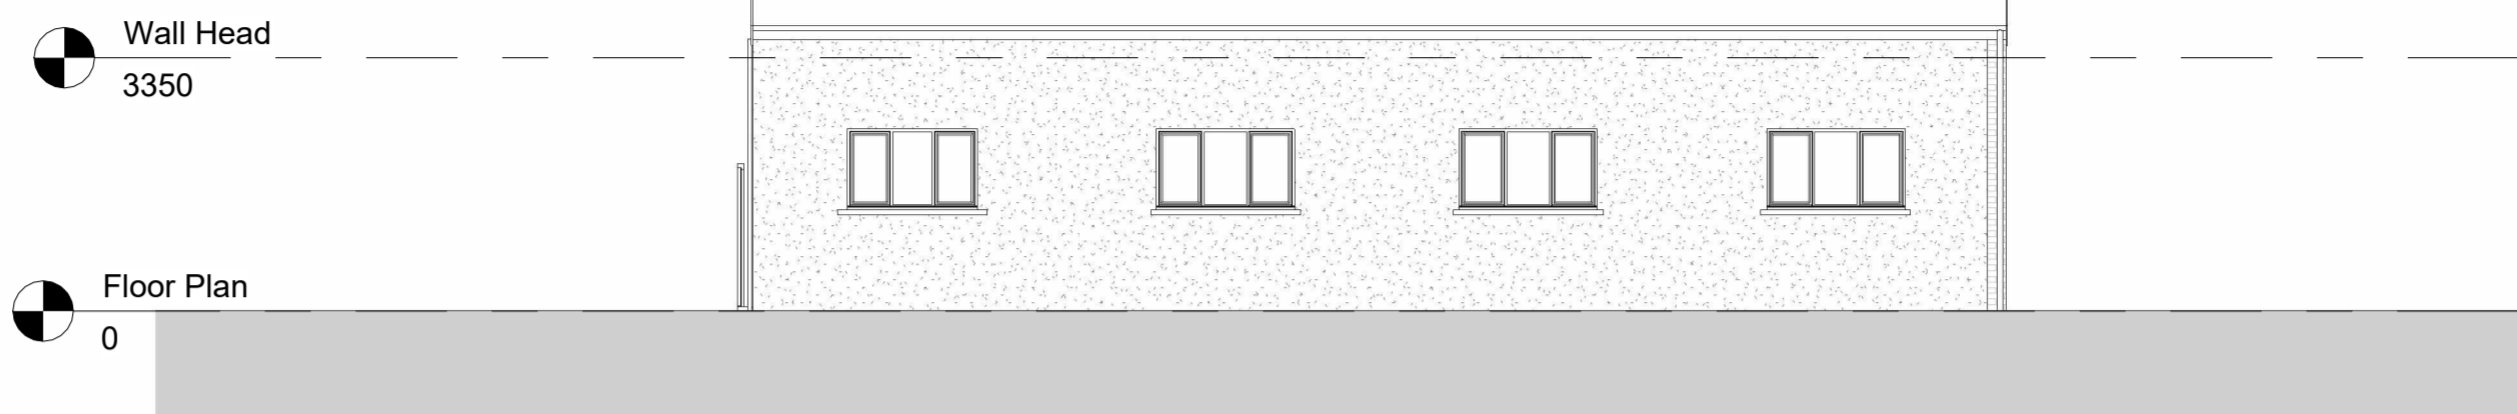

Wall Head
3350

Floor Plan
0

North East Elevation
1 : 100

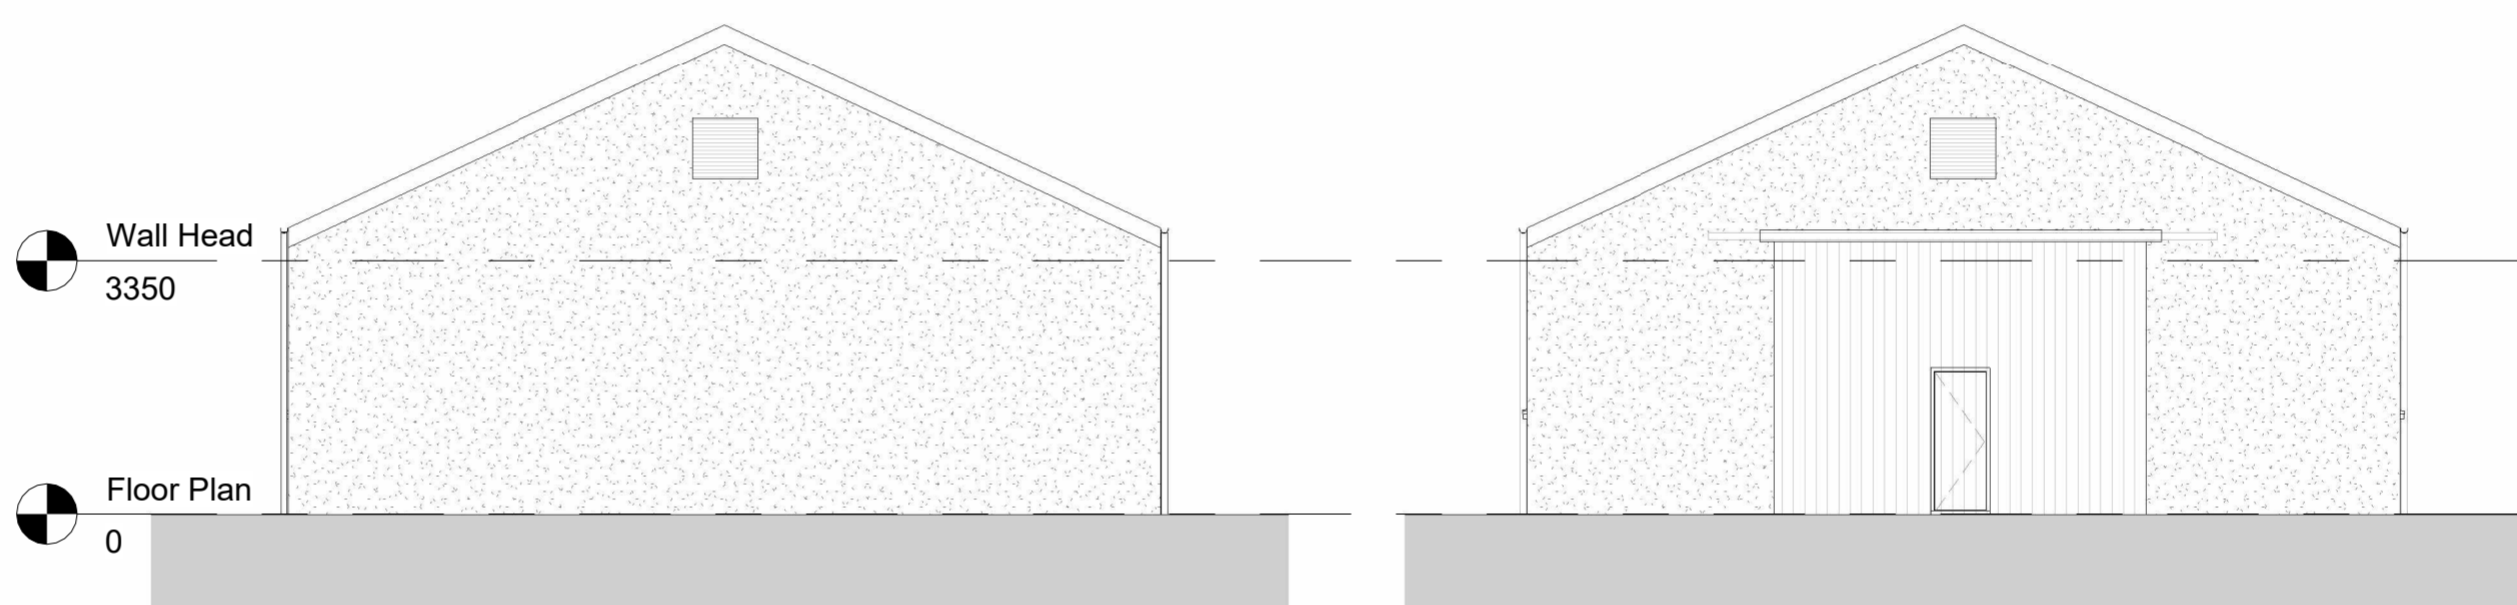


Wall Head
3350

Floor Plan
0

North West Elevation
1 : 100


South East Elevation
1 : 100

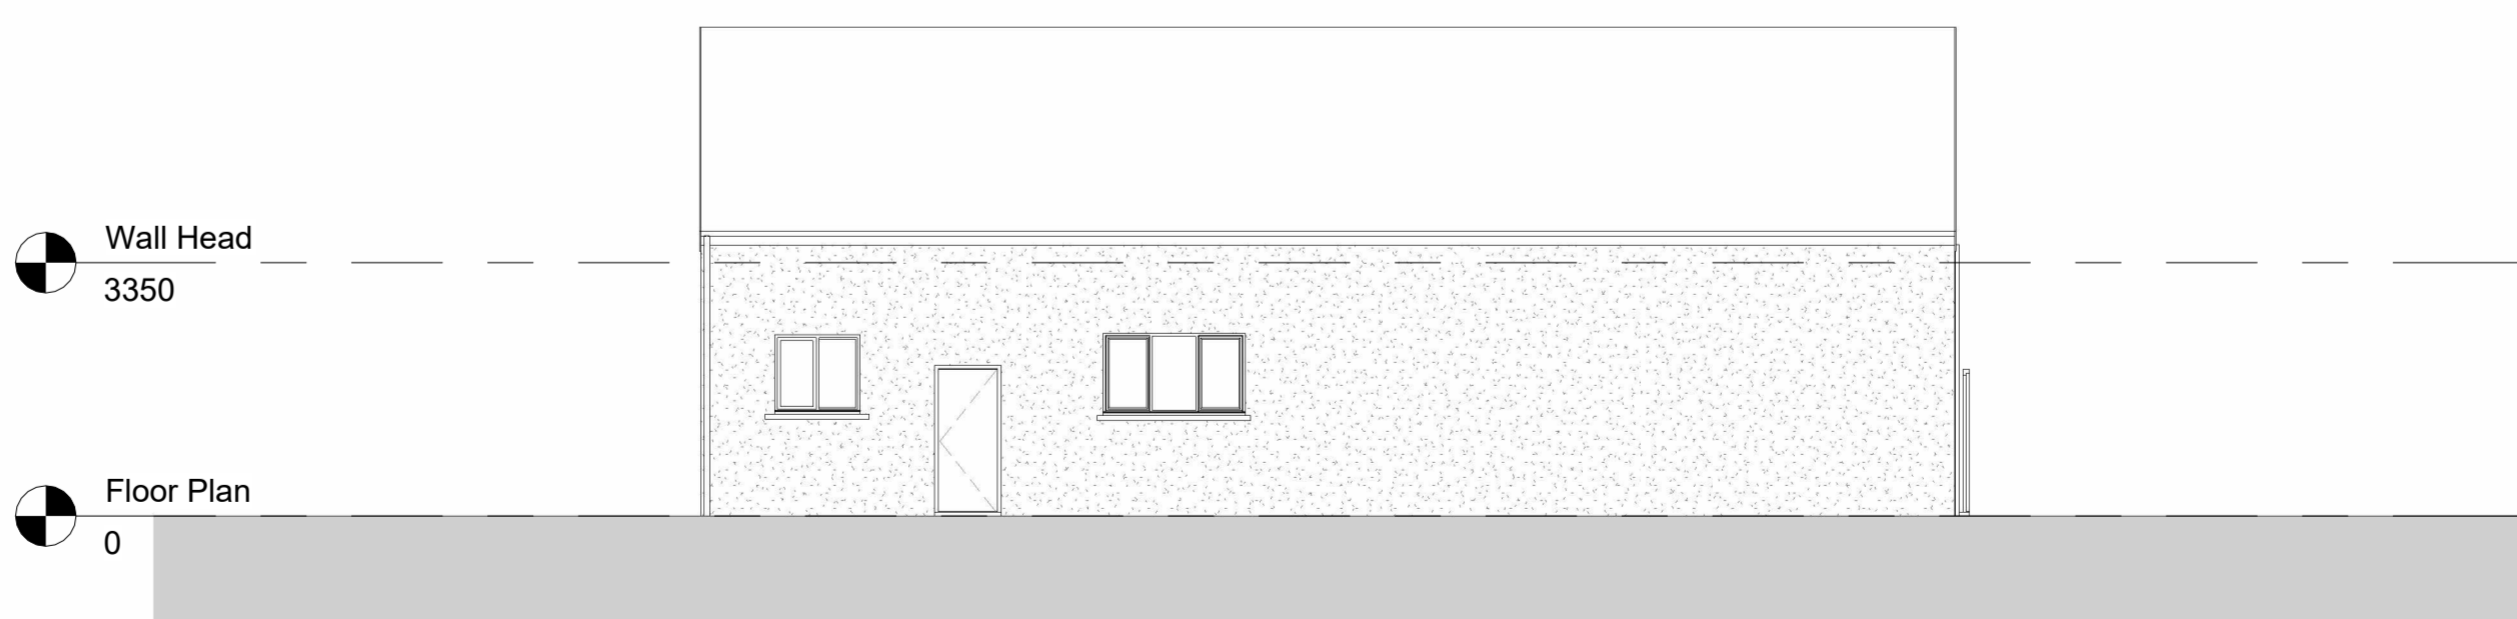


Wall Head
3350

Floor Plan
0

South West Elevation
1 : 100

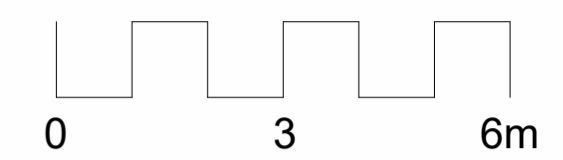

Scale 1:100

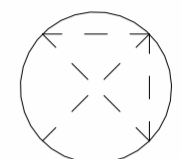

No.	Description	Date
-----	-------------	------

studio | EAST

CLIENT Mrs A Gavine

S-03

PROJECT Smiddy Conversion
Forgehead, Smithy Rd, Balmullo

TITLE **EXISTING PLANS & ELEVATIONS**

SCALE (@A2) 1 : 100

PROJECT NUMBER 23064

DATE September 23

PURPOSE OF ISSUE Sketch

DRAWN BY CG