


Scale 1:100

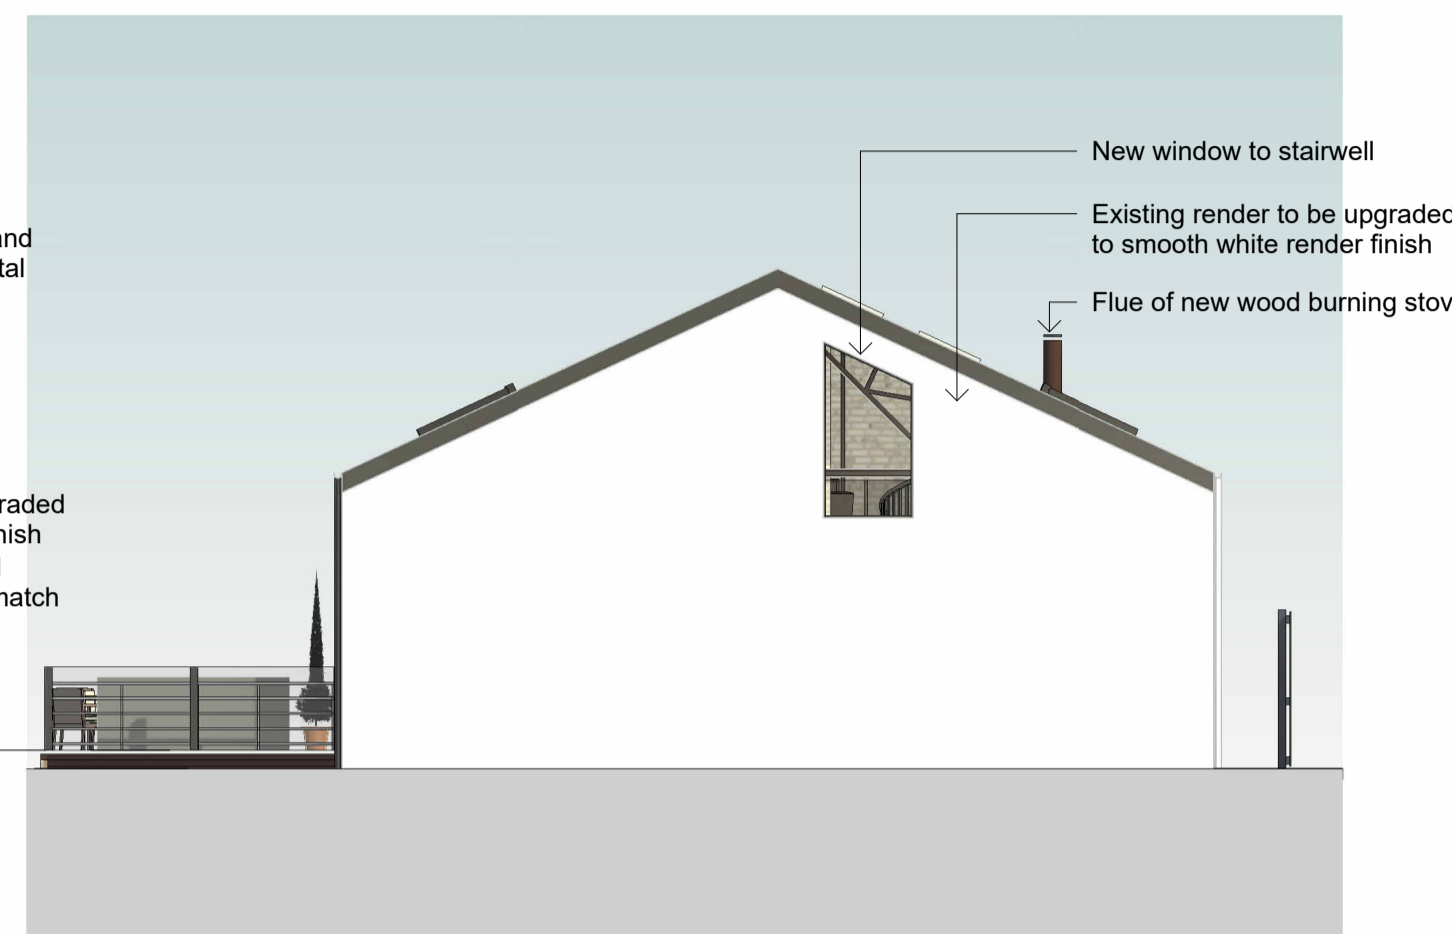

Proposed North East Elevation

1 : 100


Proposed North West Elevation

1 : 100



Proposed South East Elevation

1 : 100

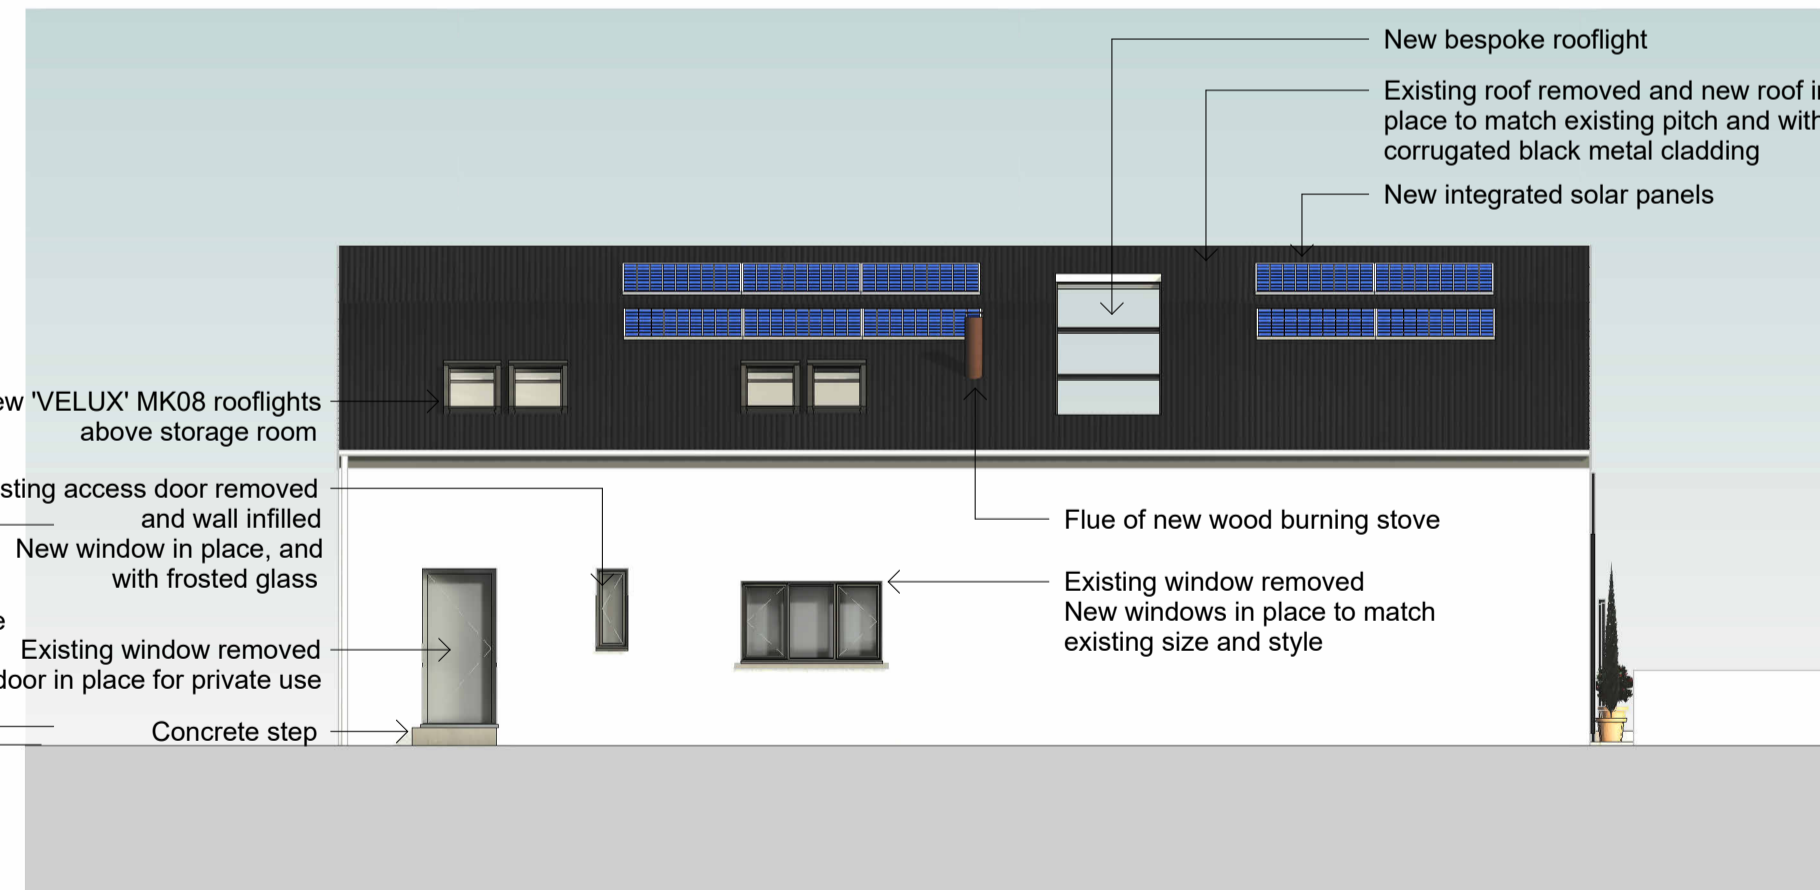

Proposed South West Elevation

1 : 100

External Finishes
 Walls - Smooth white render finish
 Roof - New corrugated black metal roofing
 Doors/ Windows - Black high performance doors and windows
 Gutters/ Downpipes - uPVC

A No.	Description	Date
A	Annotations amended.	05/02/24

studio | EAST

CLIENT **Mrs A Gavine**

PL-03

PROJECT **Smiddy Conversion**
 Forgehead, Smithy Rd, Balmullo, KY16 0BG

TITLE **PROPOSED ELEVATIONS**

SCALE (@A2) 1 : 100

PROJECT NUMBER 23064

DATE Dec 23

PURPOSE OF ISSUE PLANNING

DRAWN BY CG

King James VI Business Centre, Friarton Rd, Perth, PH2 8DY
 t: 01738 472090 e: hello@studio-east.co.uk