


PROPOSED GARAGE AT WOODRUFF
THE ORCHARD
EWELL SCALE 1:50 DRG NO 622024/250/11

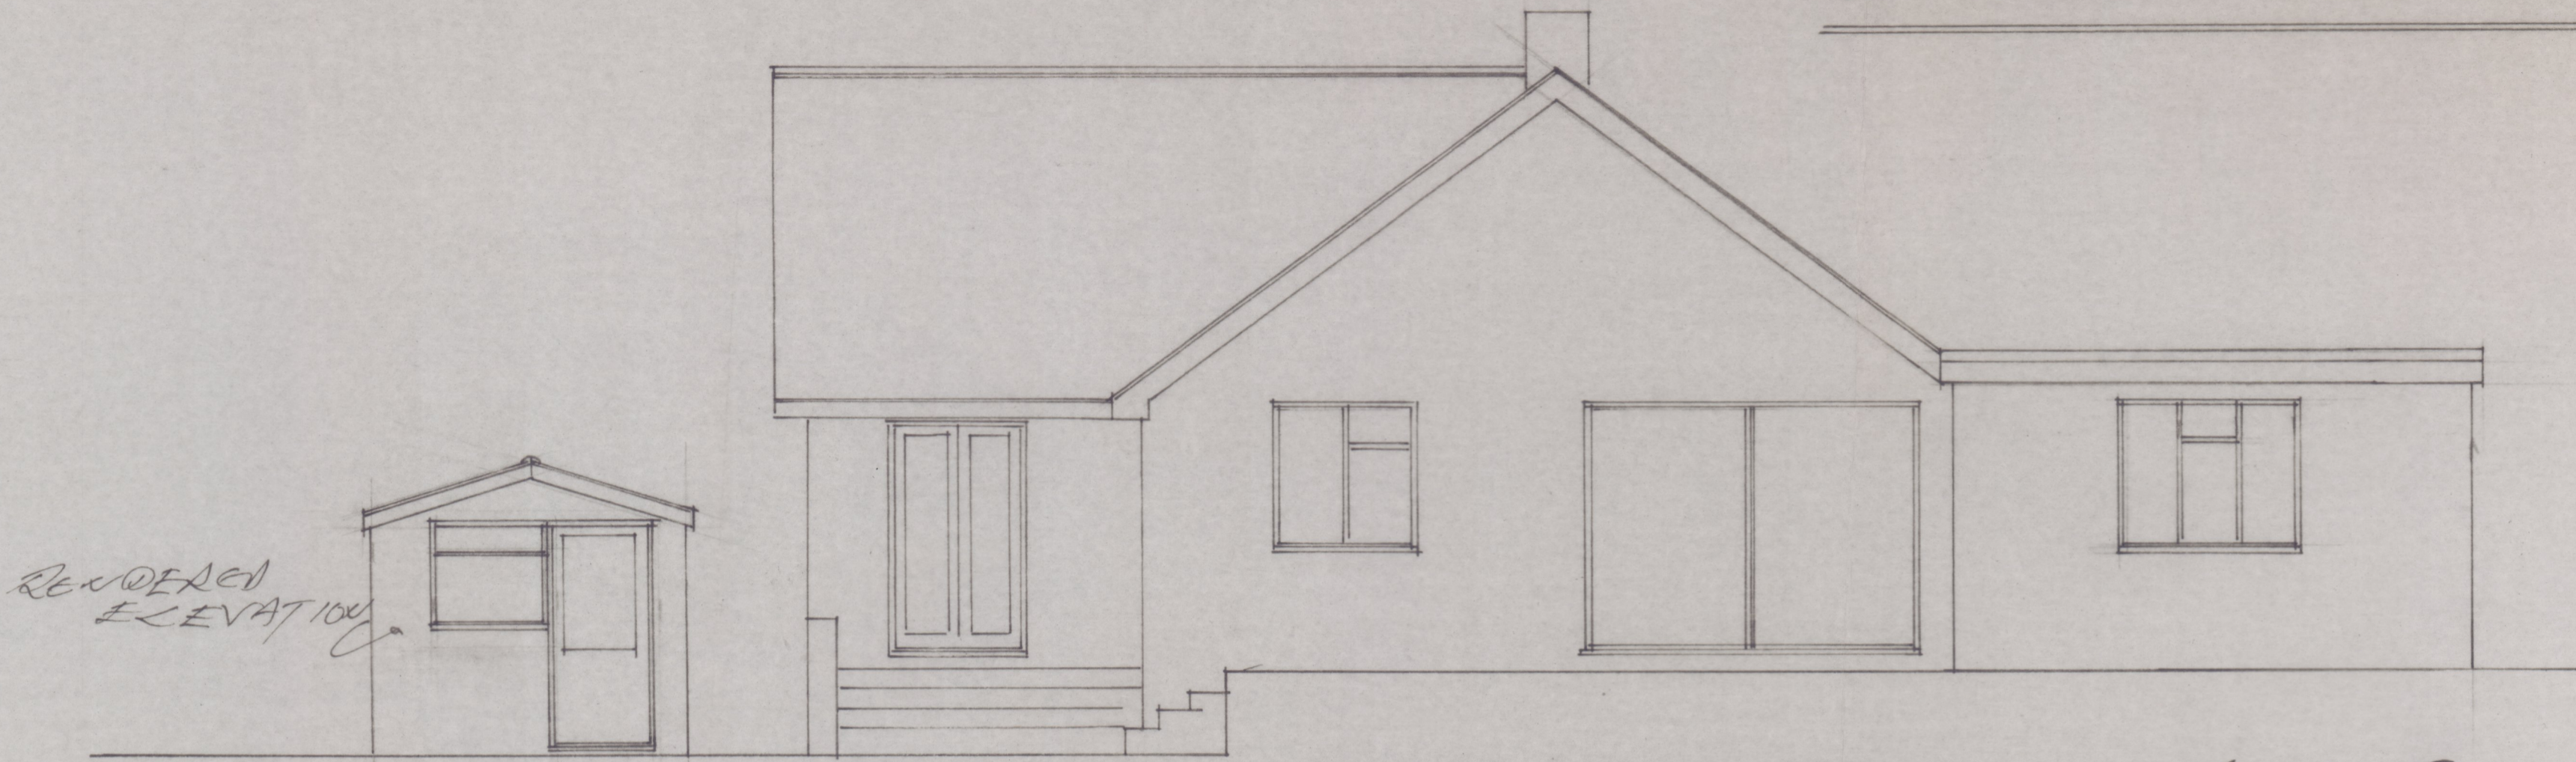


RENDERED
ELEVATION

PROPOSED REAR ELEVATION

0 1.0 2.0 3.0 4.0 5.0 6.0 7.0 8.0 9.0 10.0

SCALE BAR 1:50

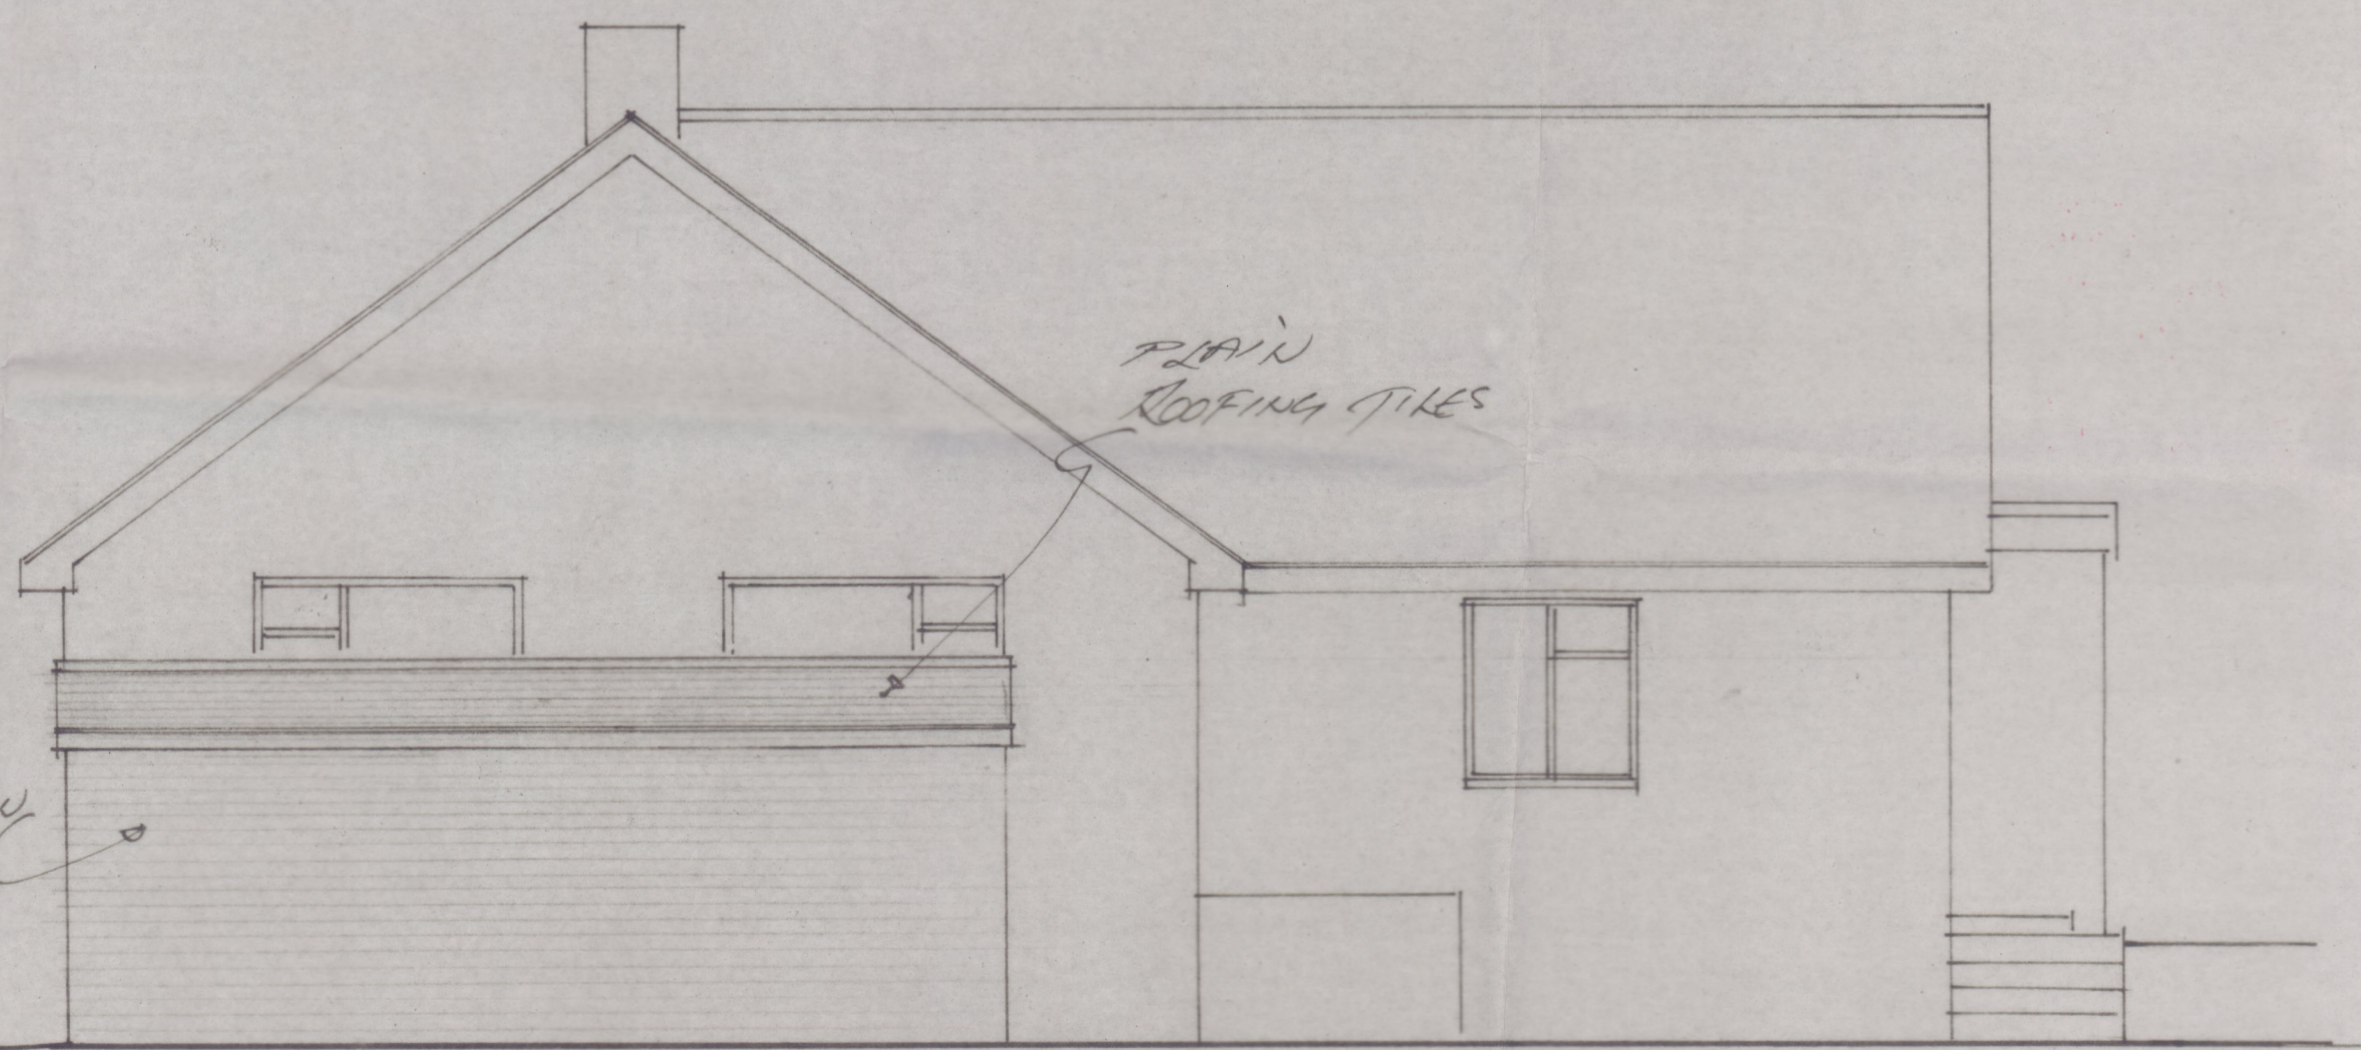

UPVC WOODGRAIN
BOARDING

PLAIN
ROOFING TILES

PROPOSED SIDE ELEVATION