

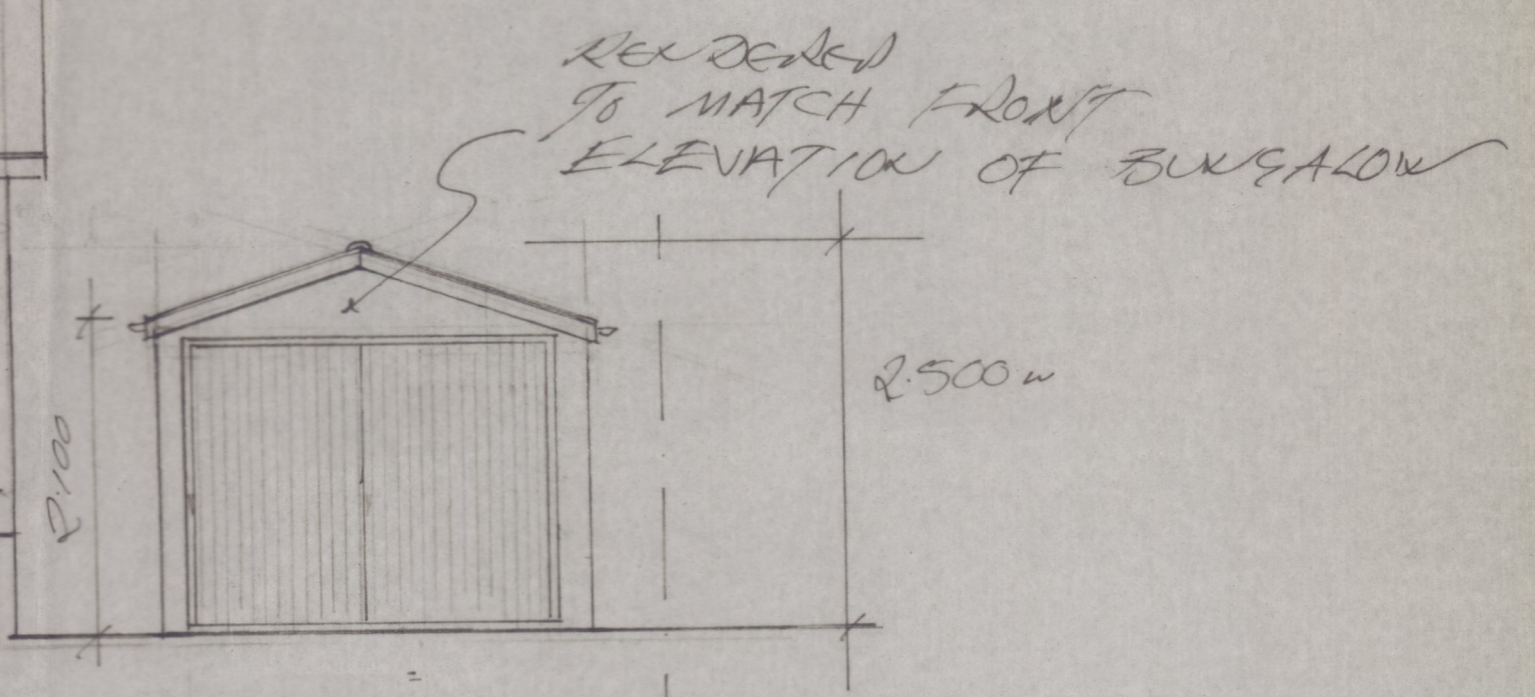



PROPOSED GARAGE AT WOODRUFF  
 THE ORCHARD  
 EVELL SCALE 1:50 1:20 ORG. NO. 02/2009/15/1

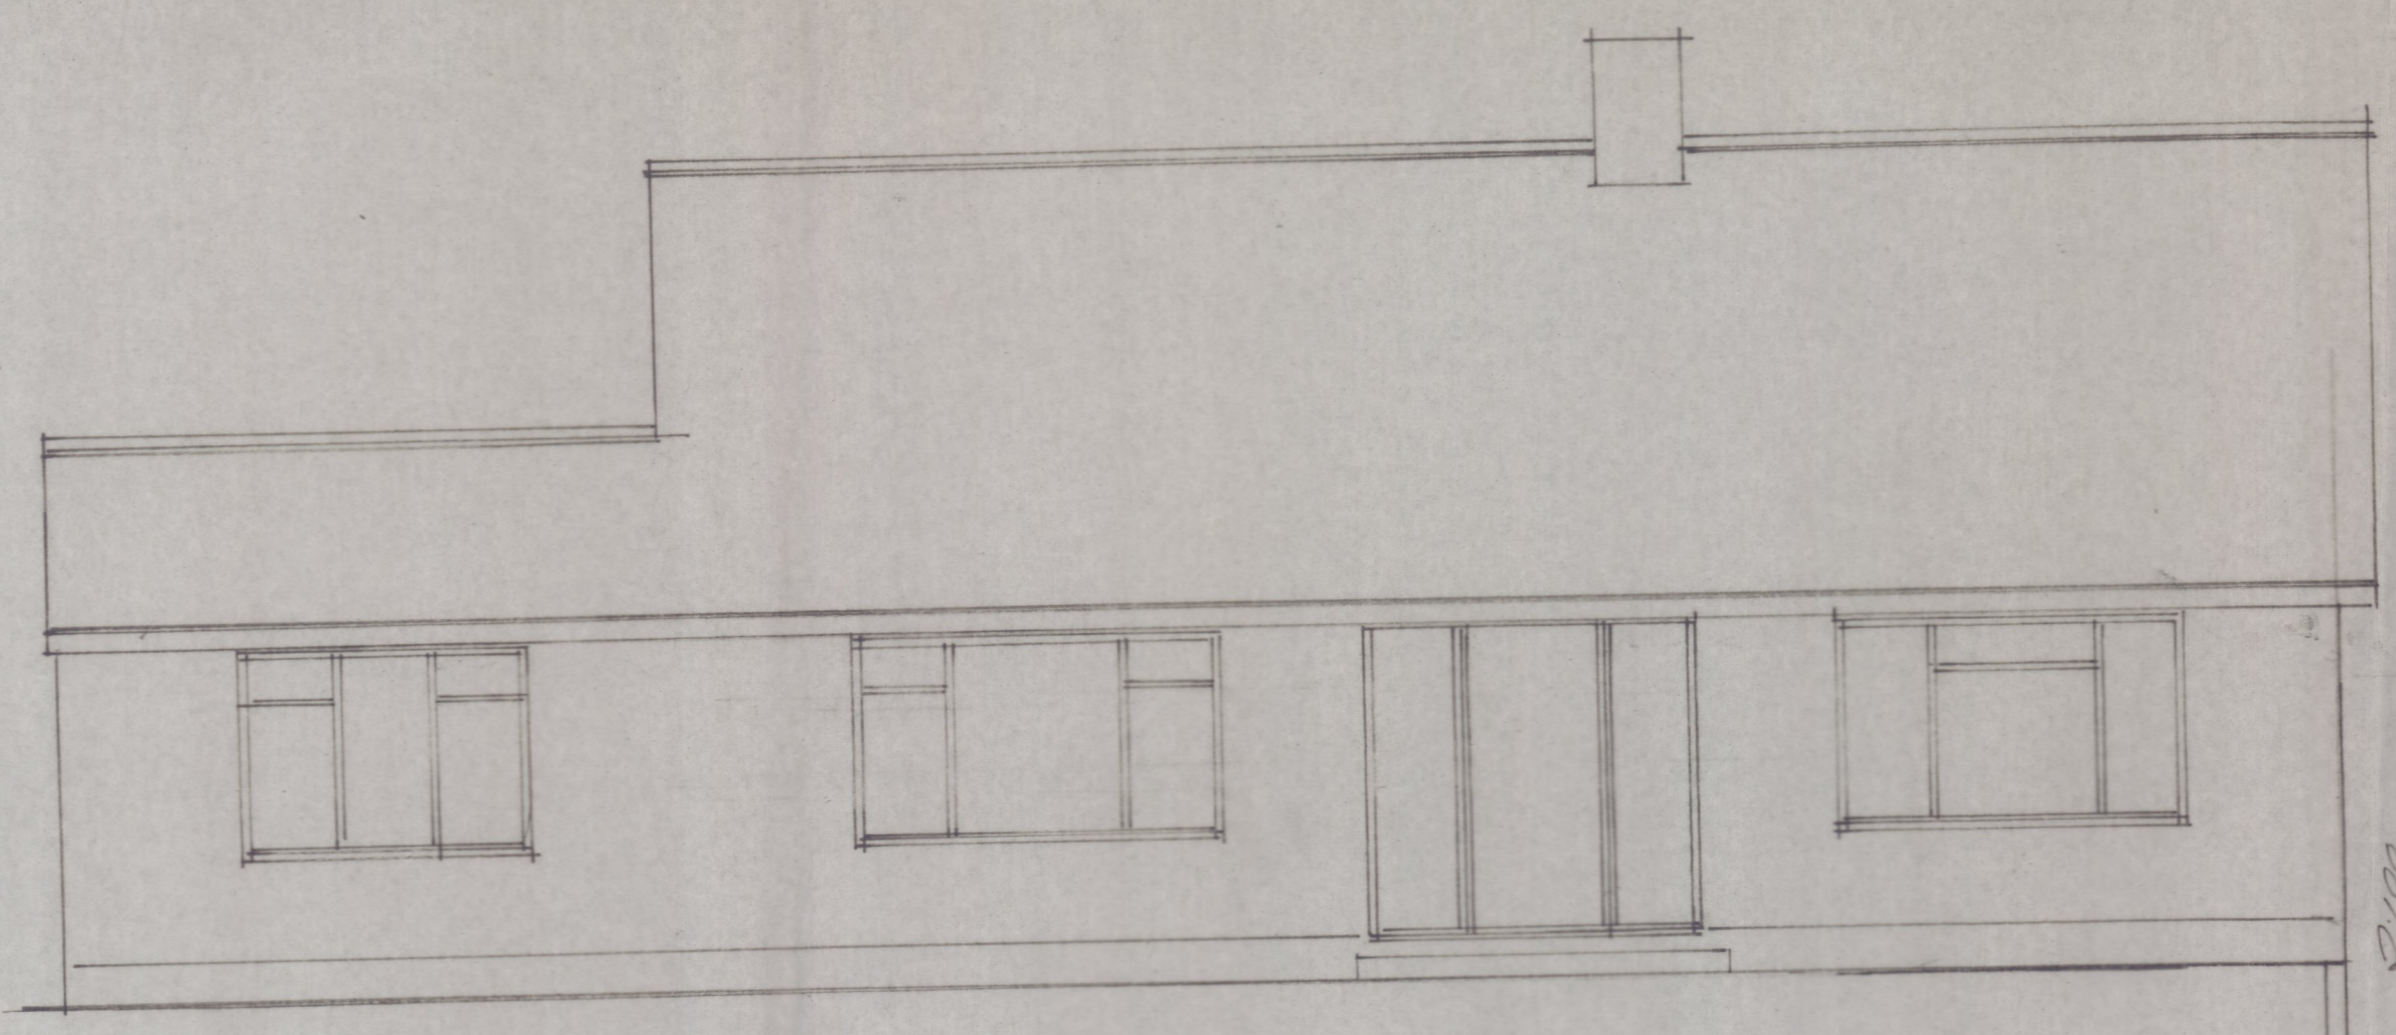


PROPOSED FRONT ELEVATION

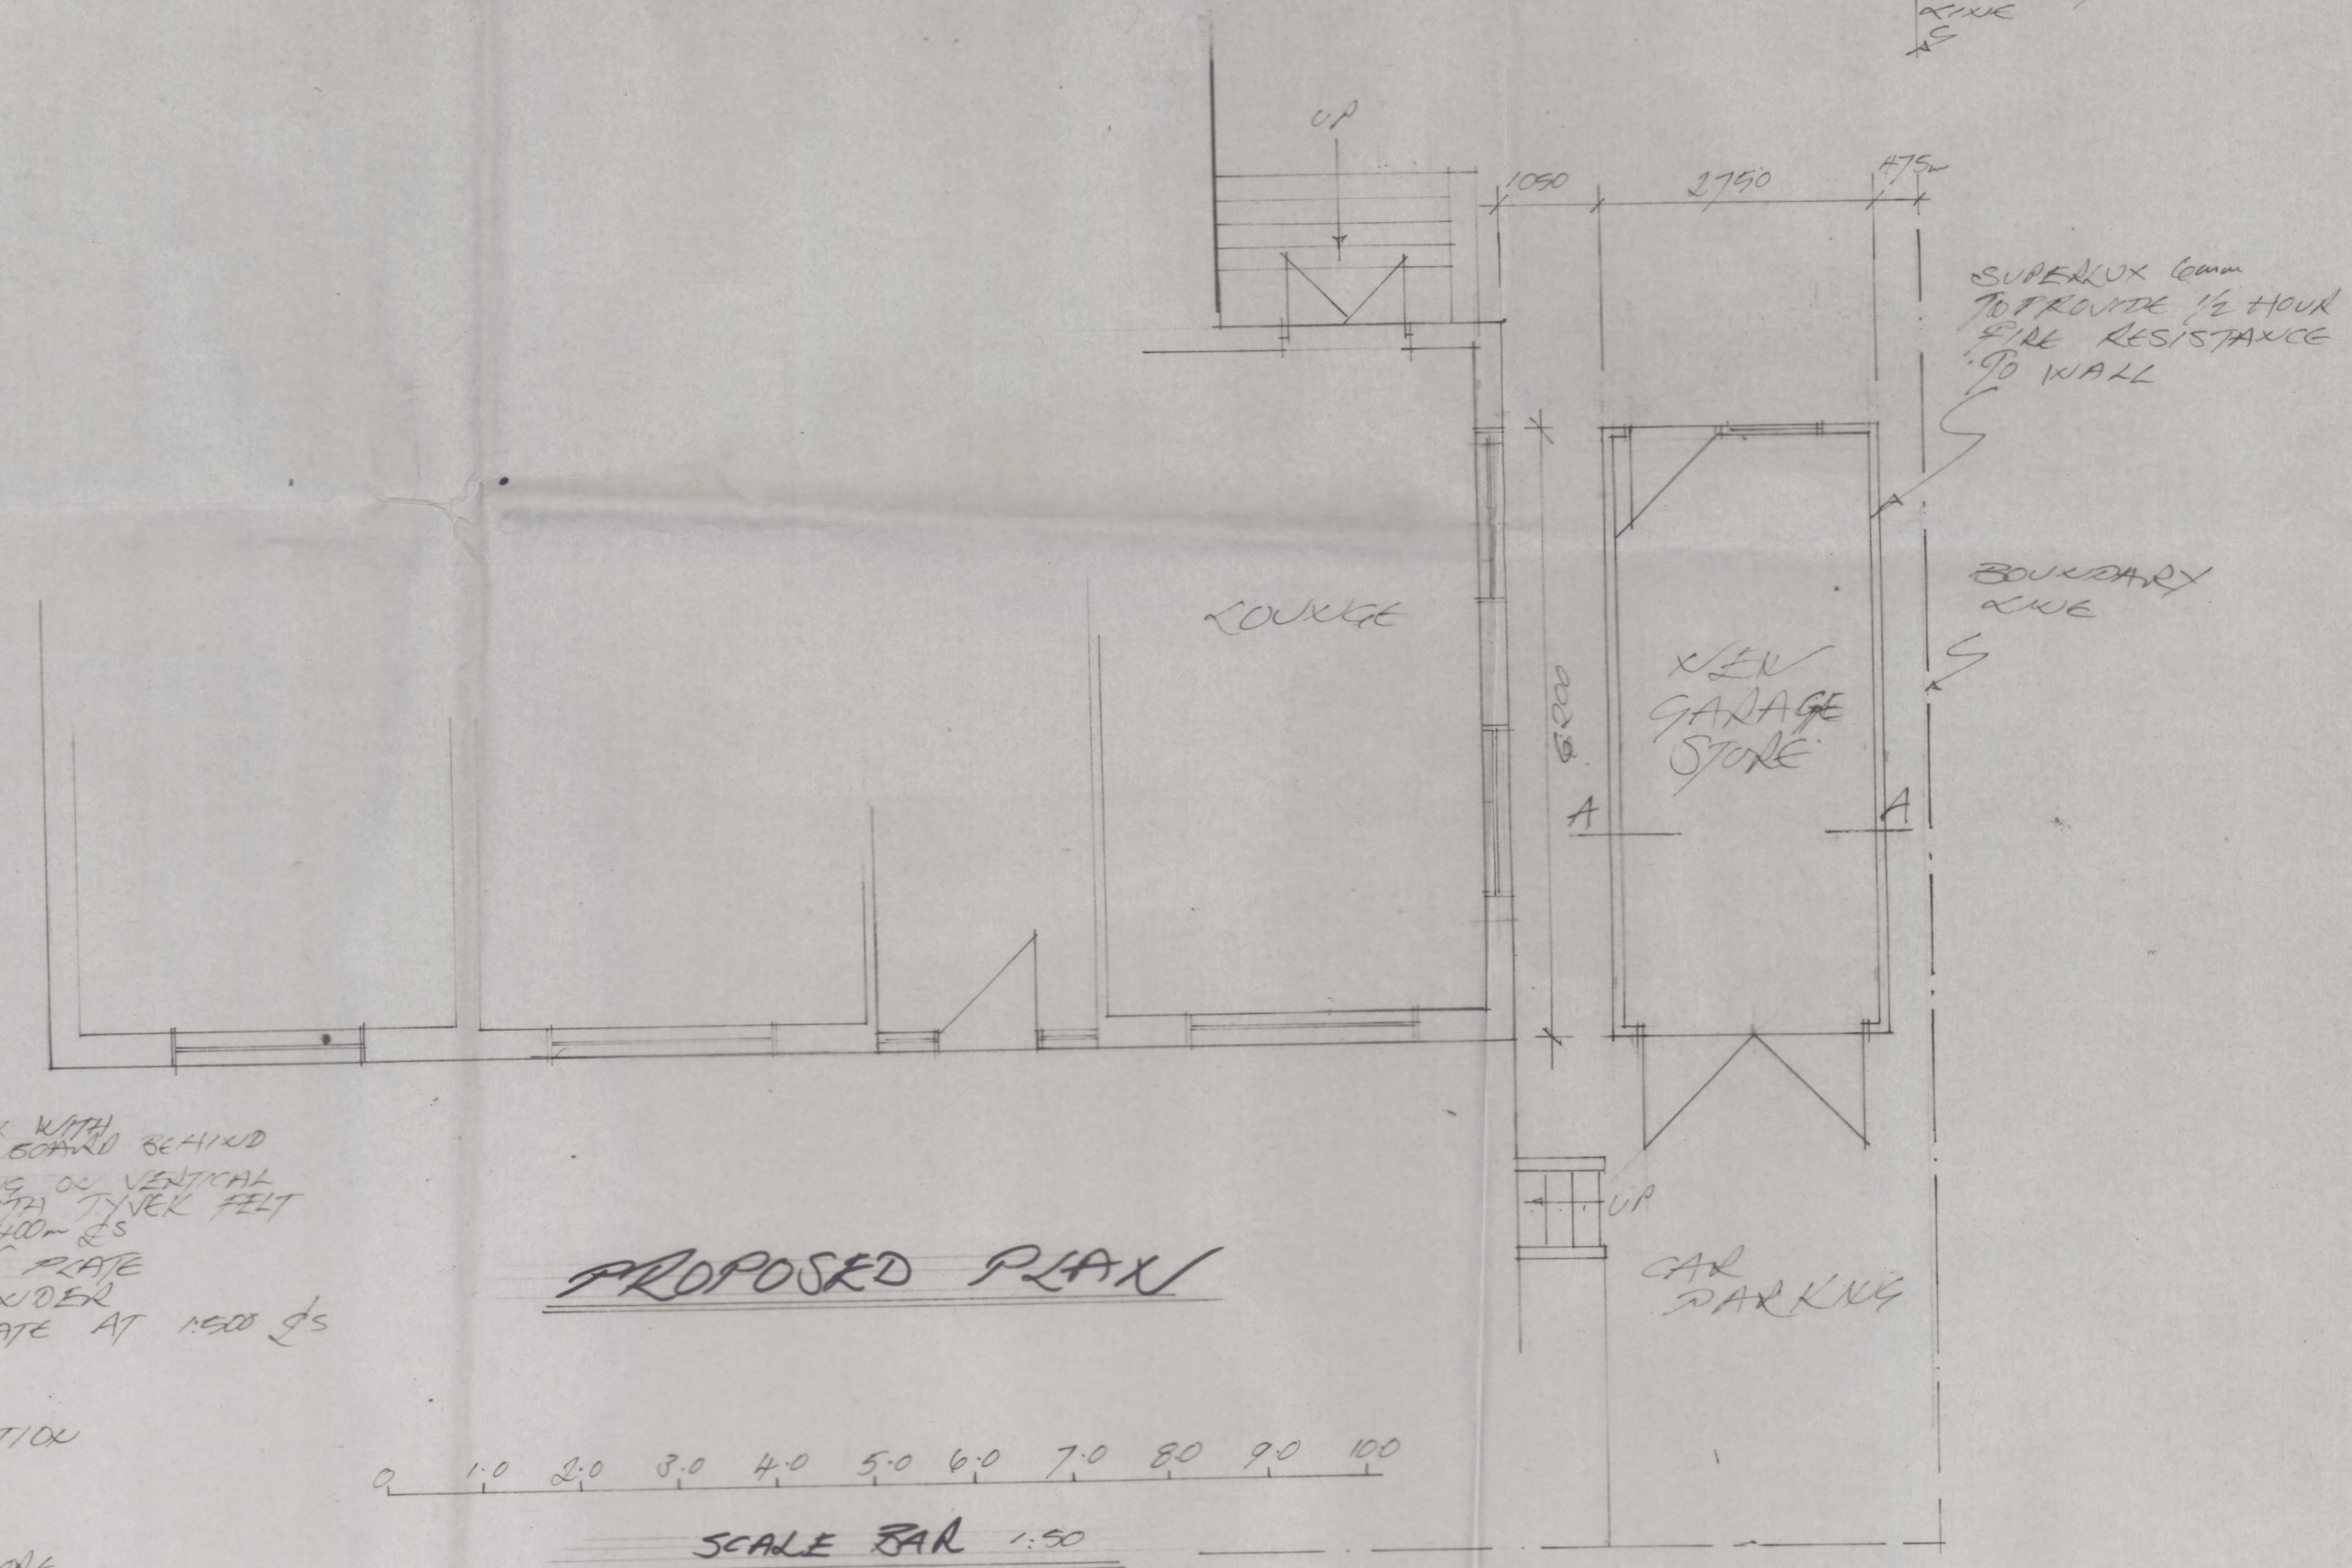

PROPOSED PLAN

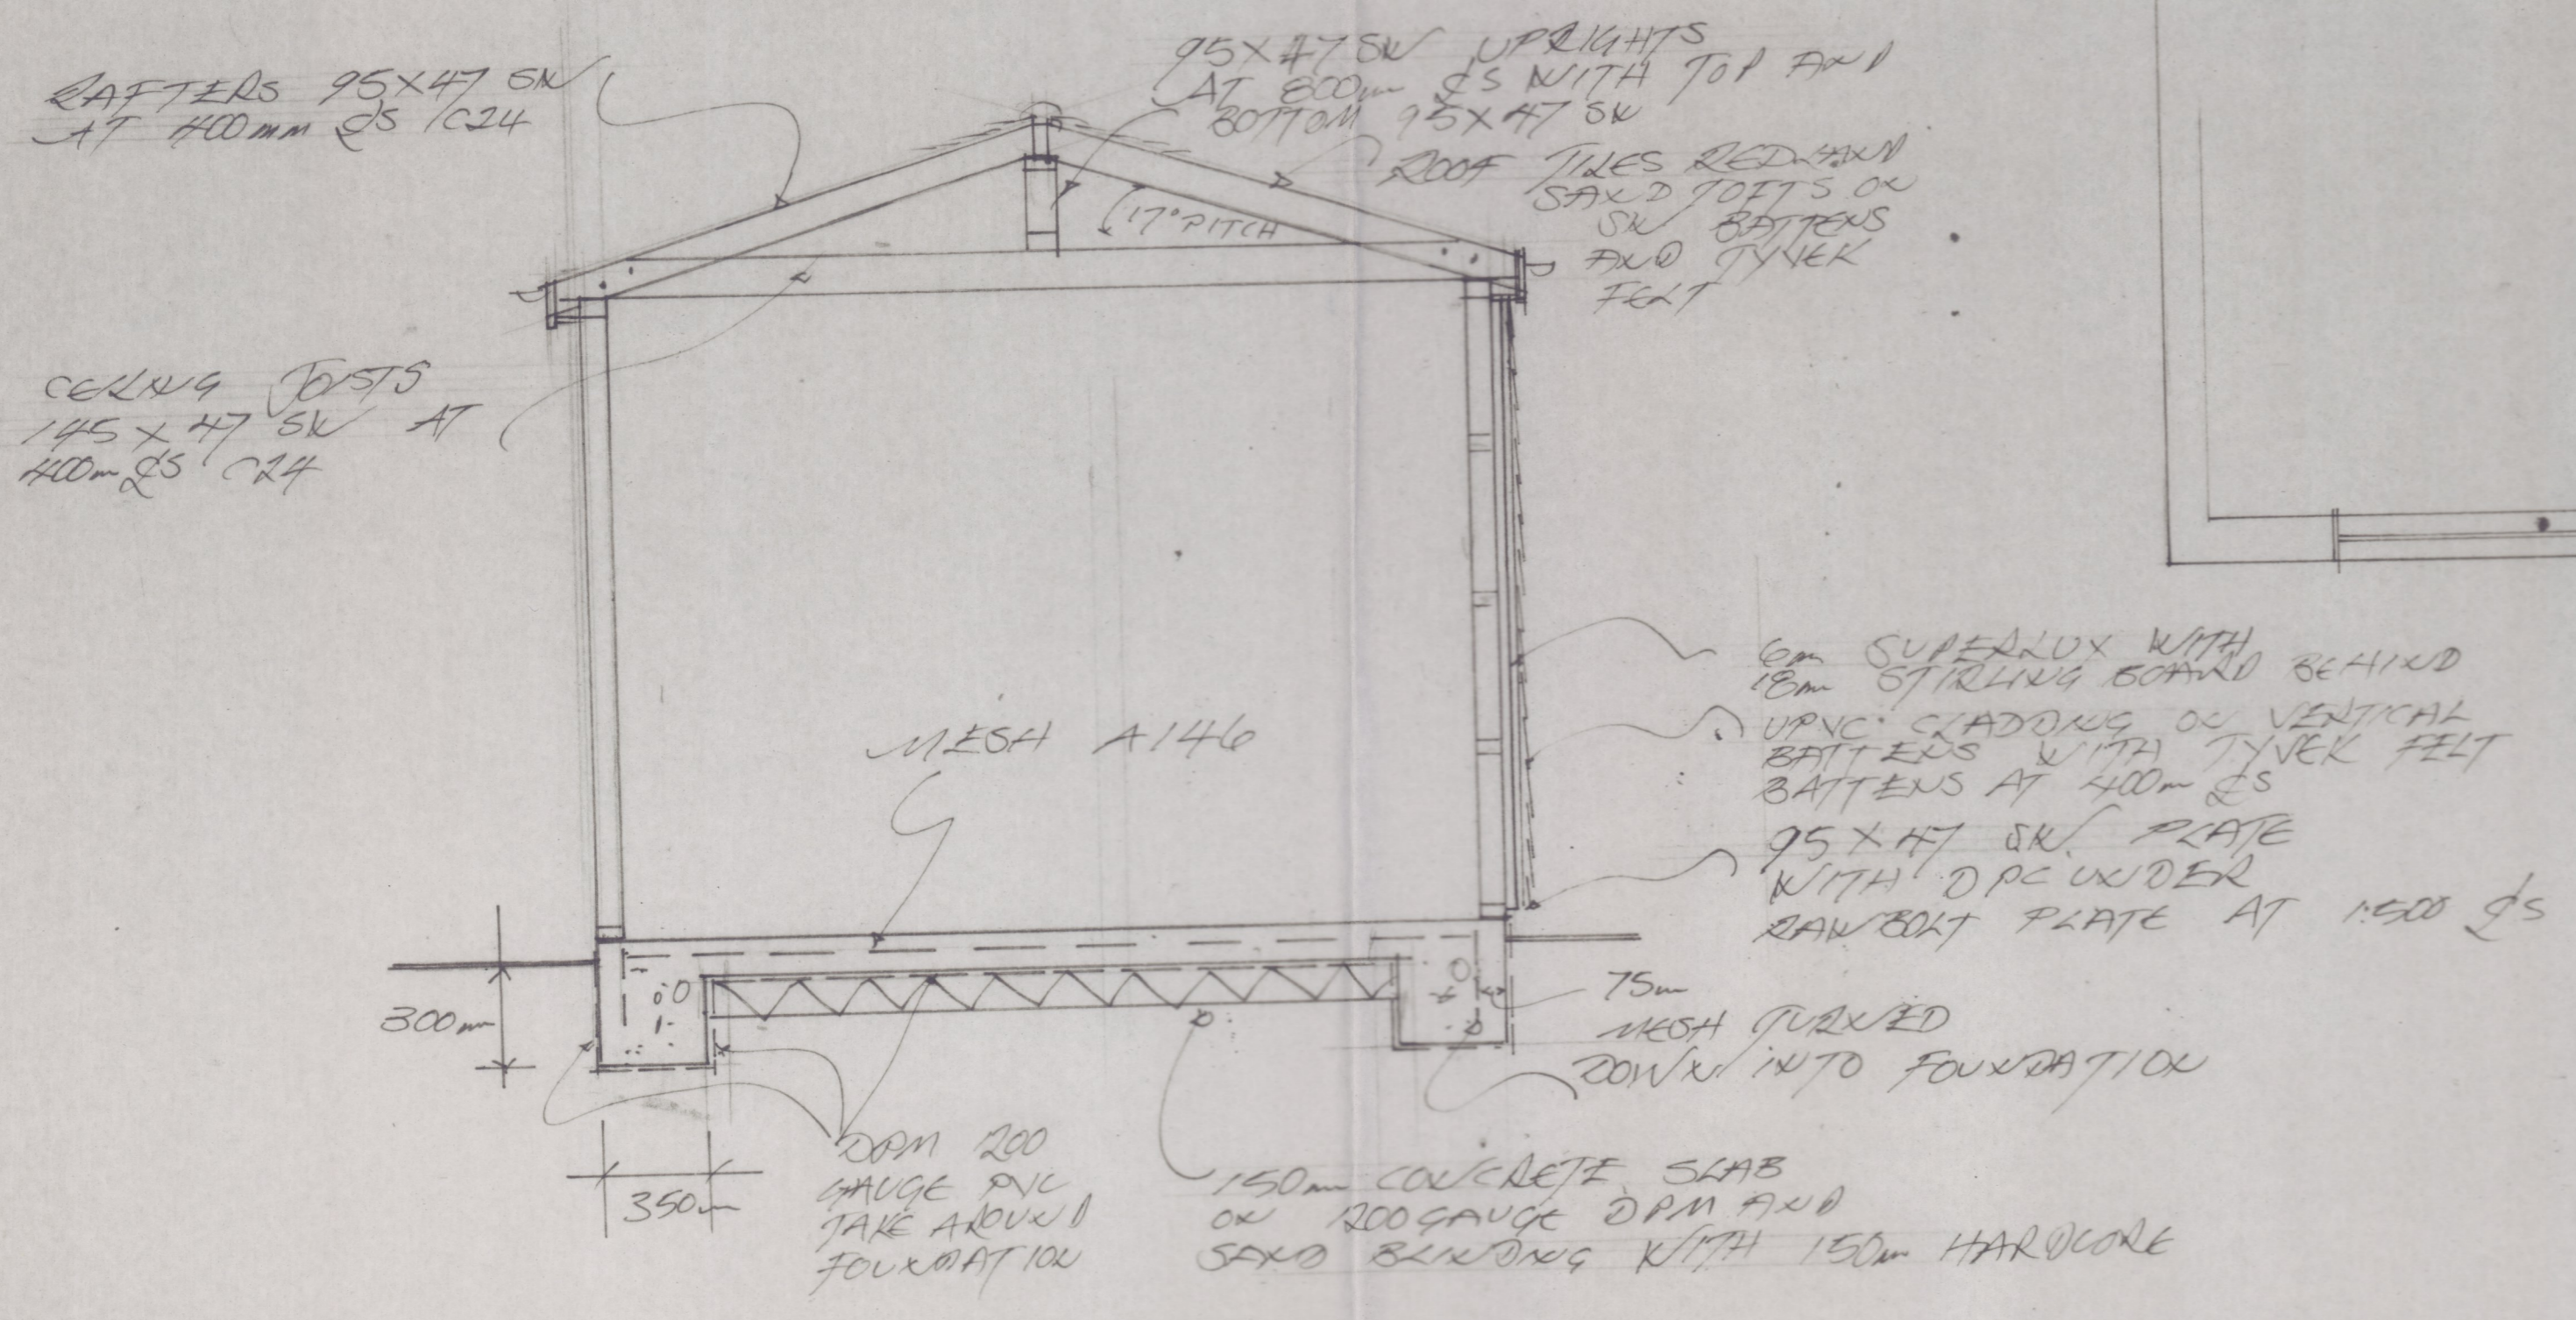

SECTION A-A

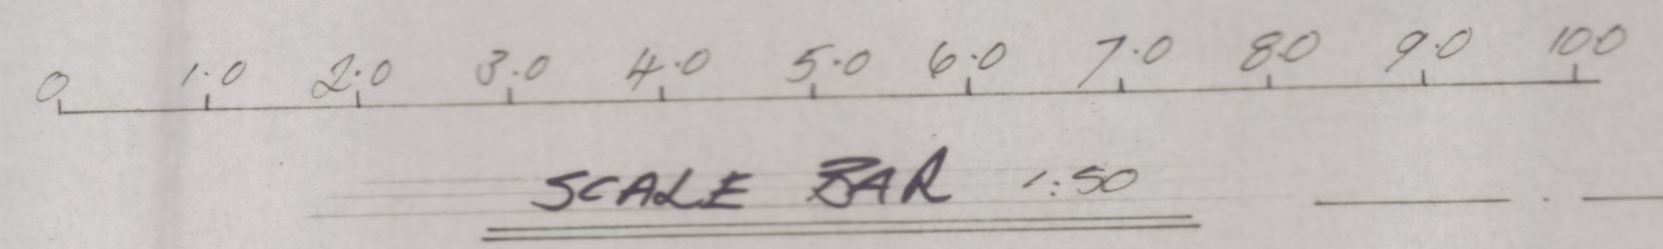

PRIVATE RD