




existing g. floor plan

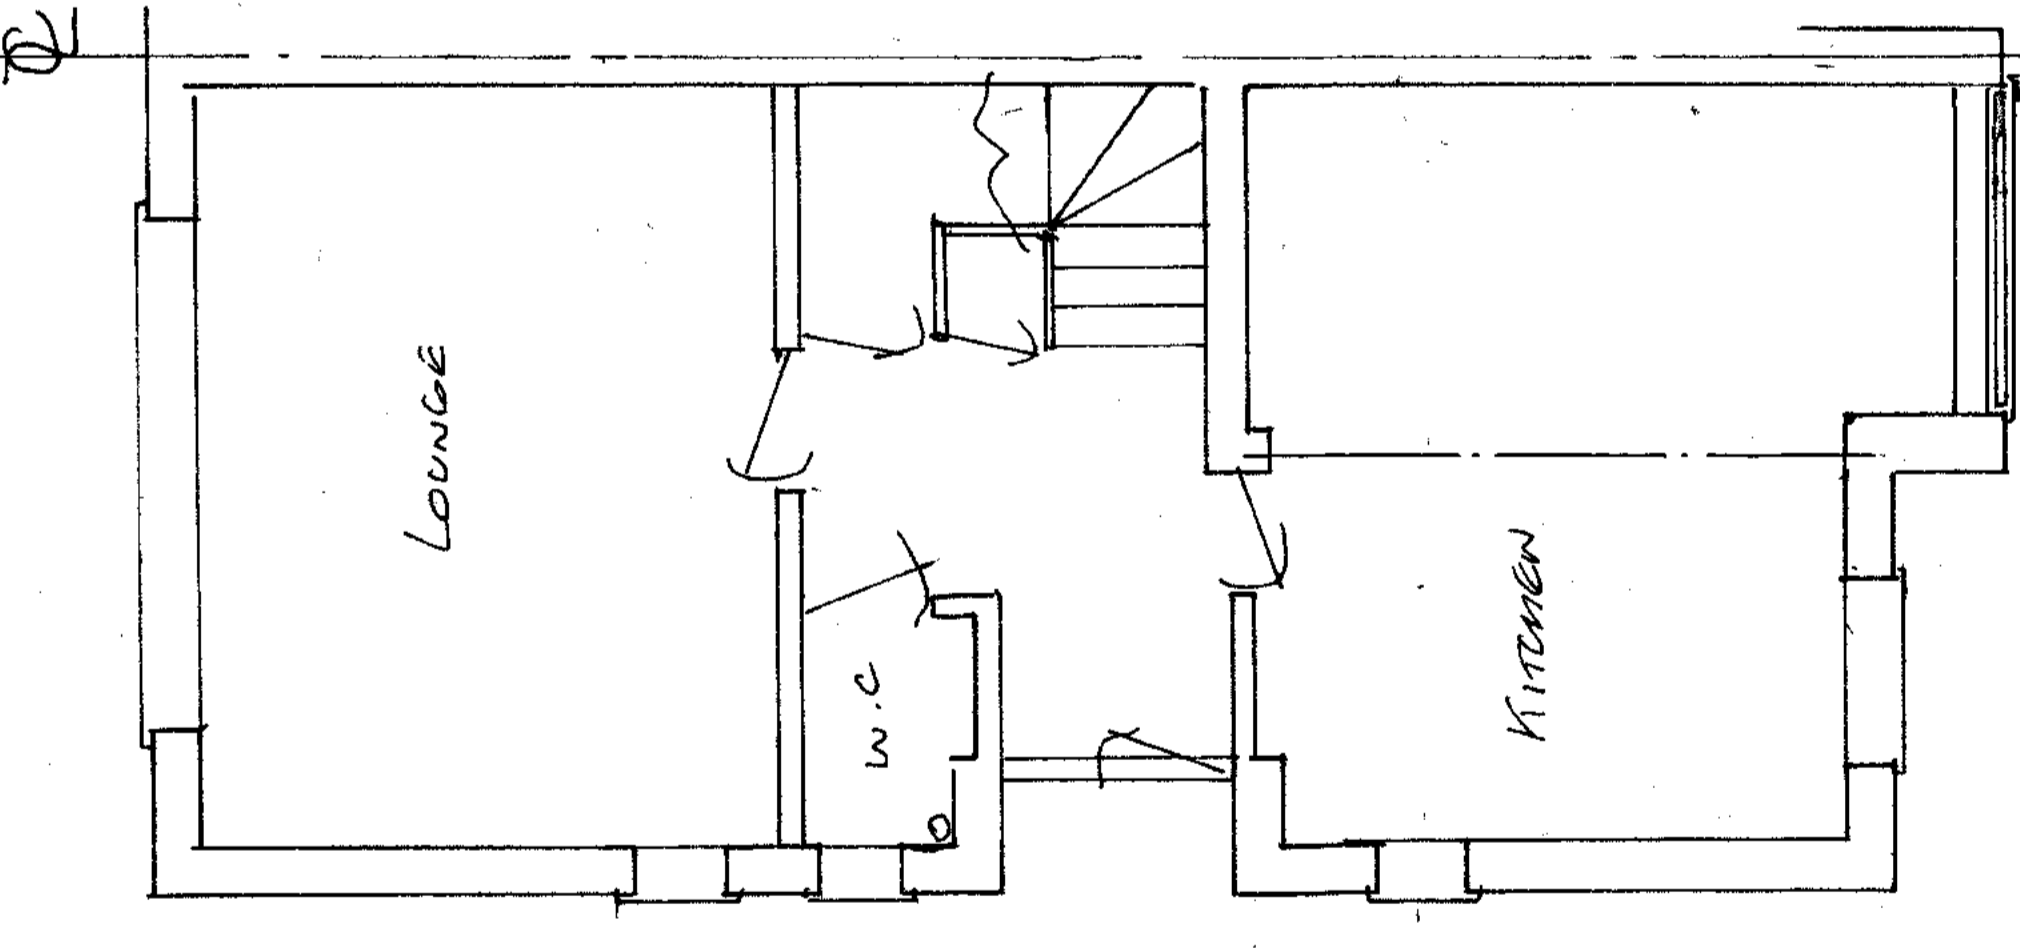


proposed g. floor plan

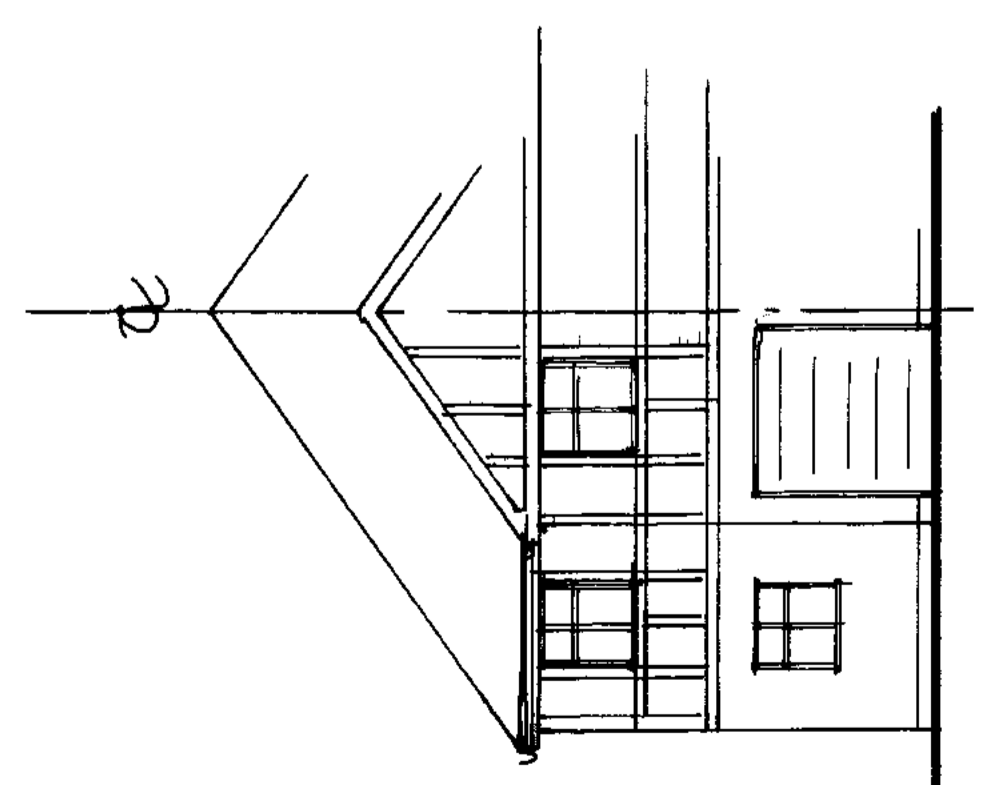

existing front elevation

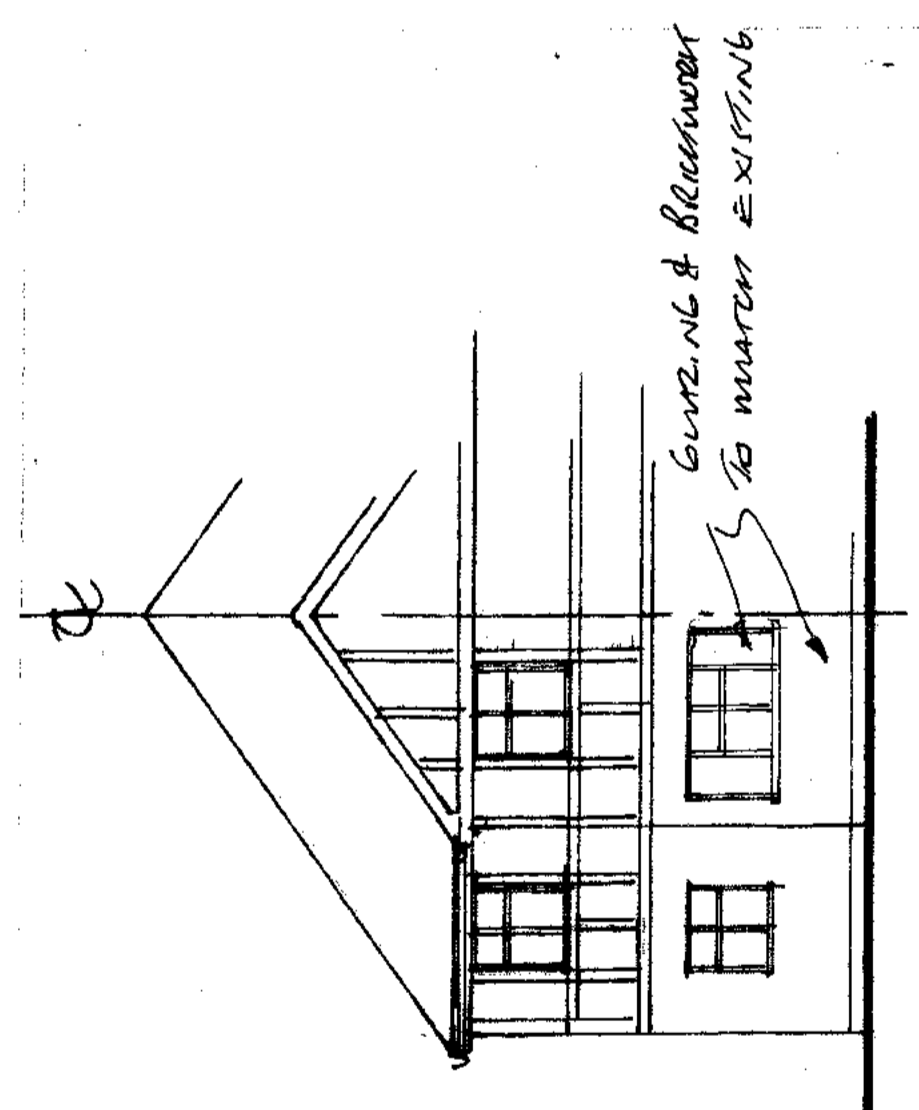

proposed front elevation

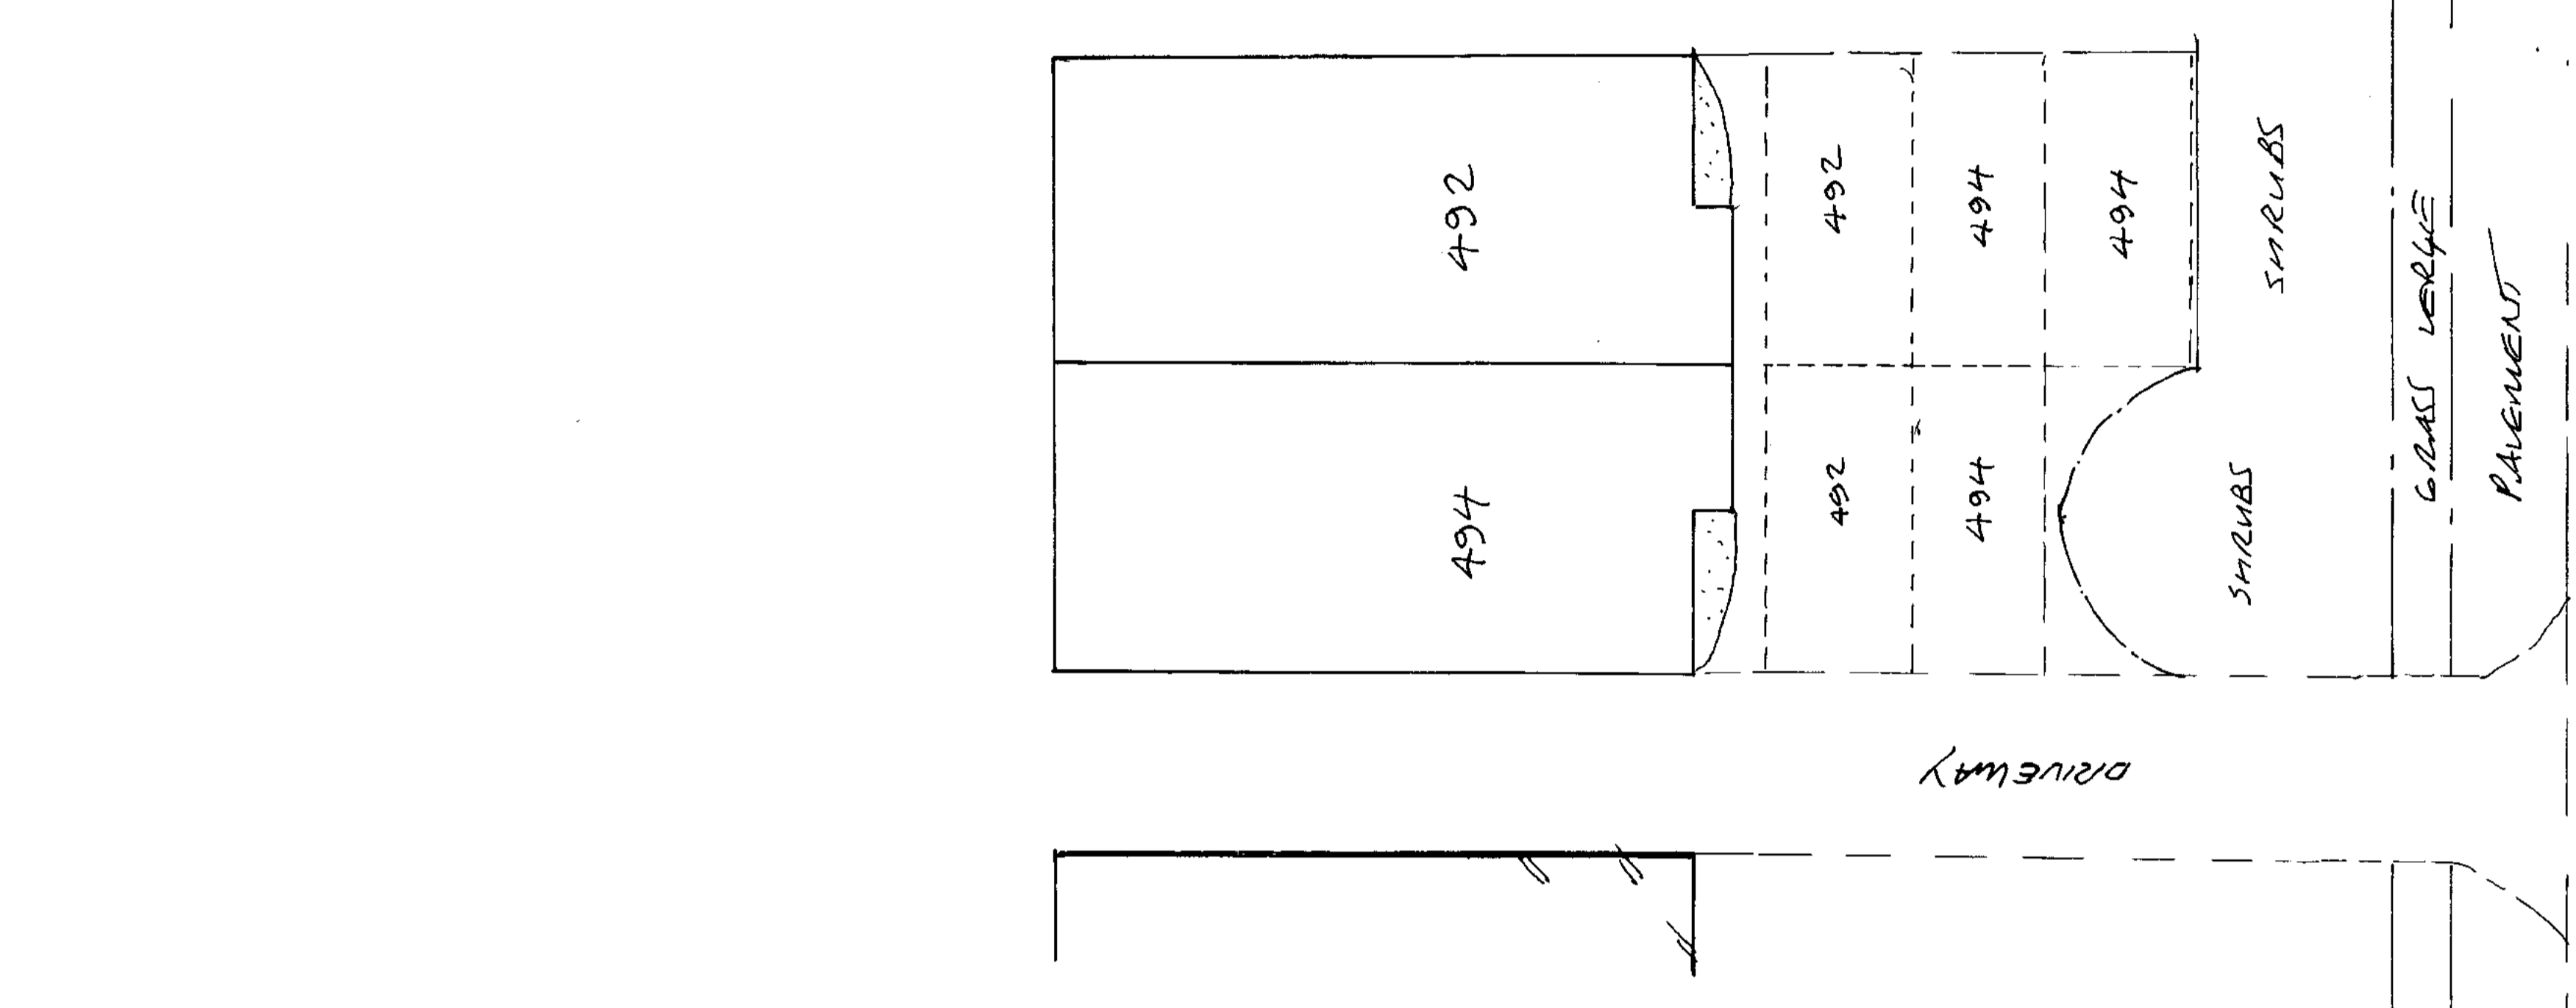

Revisions	
A	Date



Client  
 MR BRIJESH MEHTA  
 Job Title  
 494 CRESSINGTON RD  
 HT19 9HF

Drawing Title  
**PROPOSED GARAGE CONVERSION**

Scale 1:50 / 1:100  
 Date FEB 24  
 Drawn by [Signature]

Dep. No. CO/B/01  
 Rev.