



EXISTING REAR (SOUTH) ELEVATION

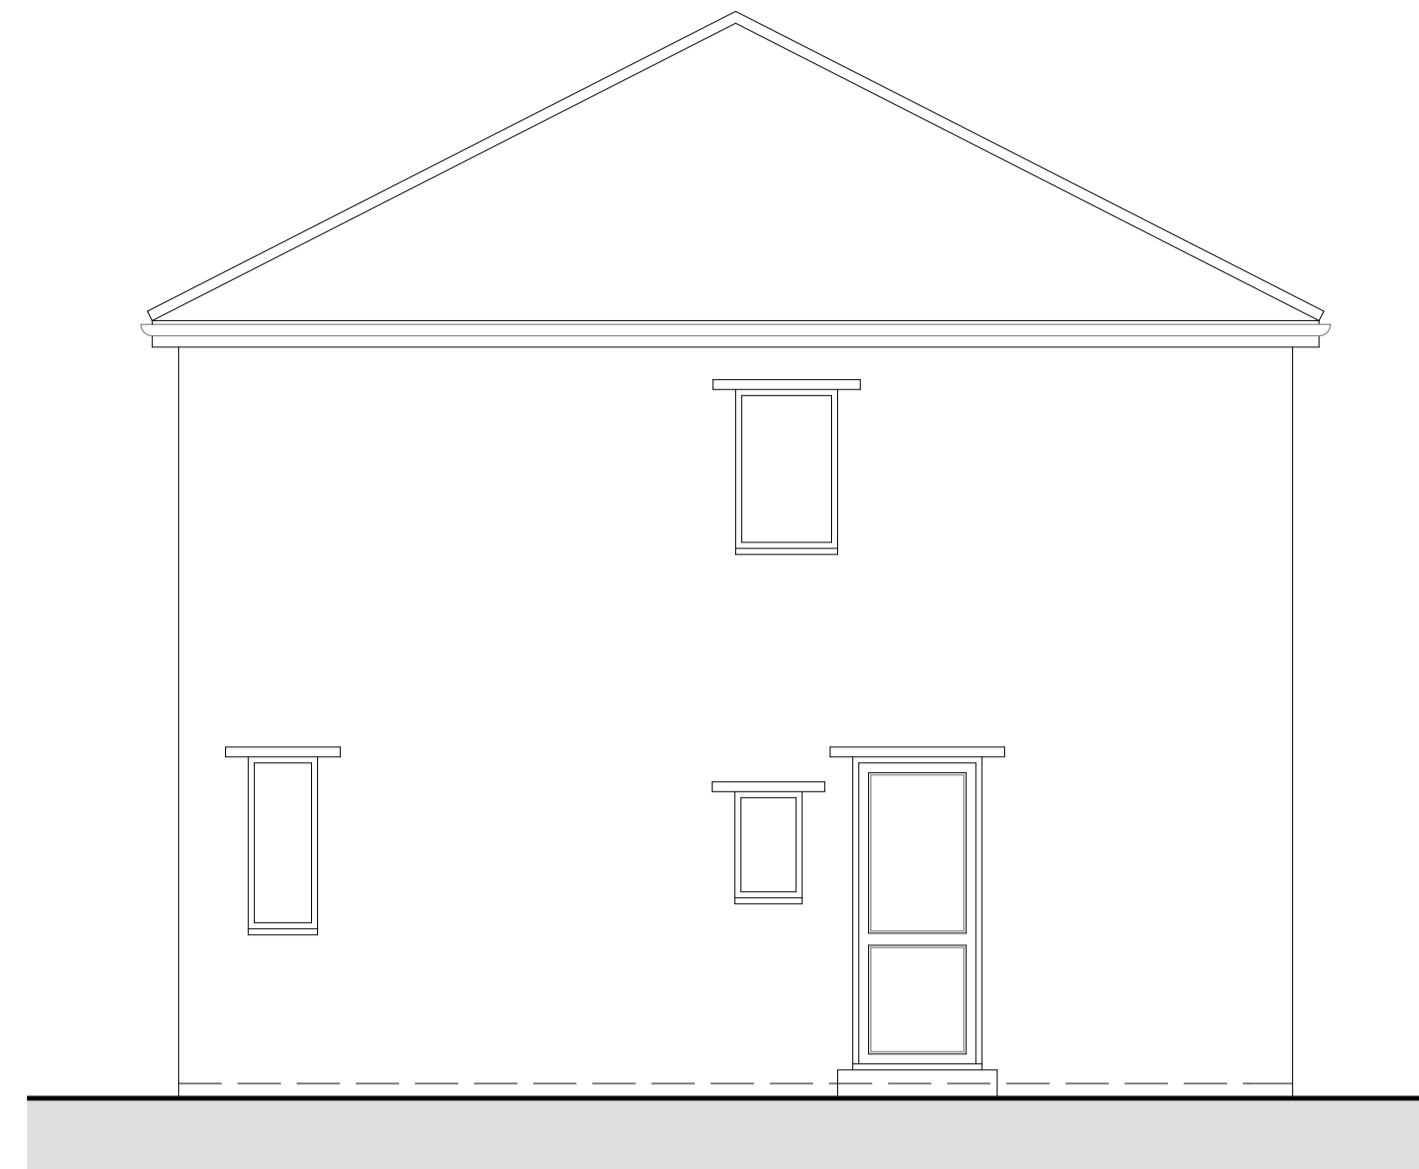


EXISTING SIDE (WEST) ELEVATION

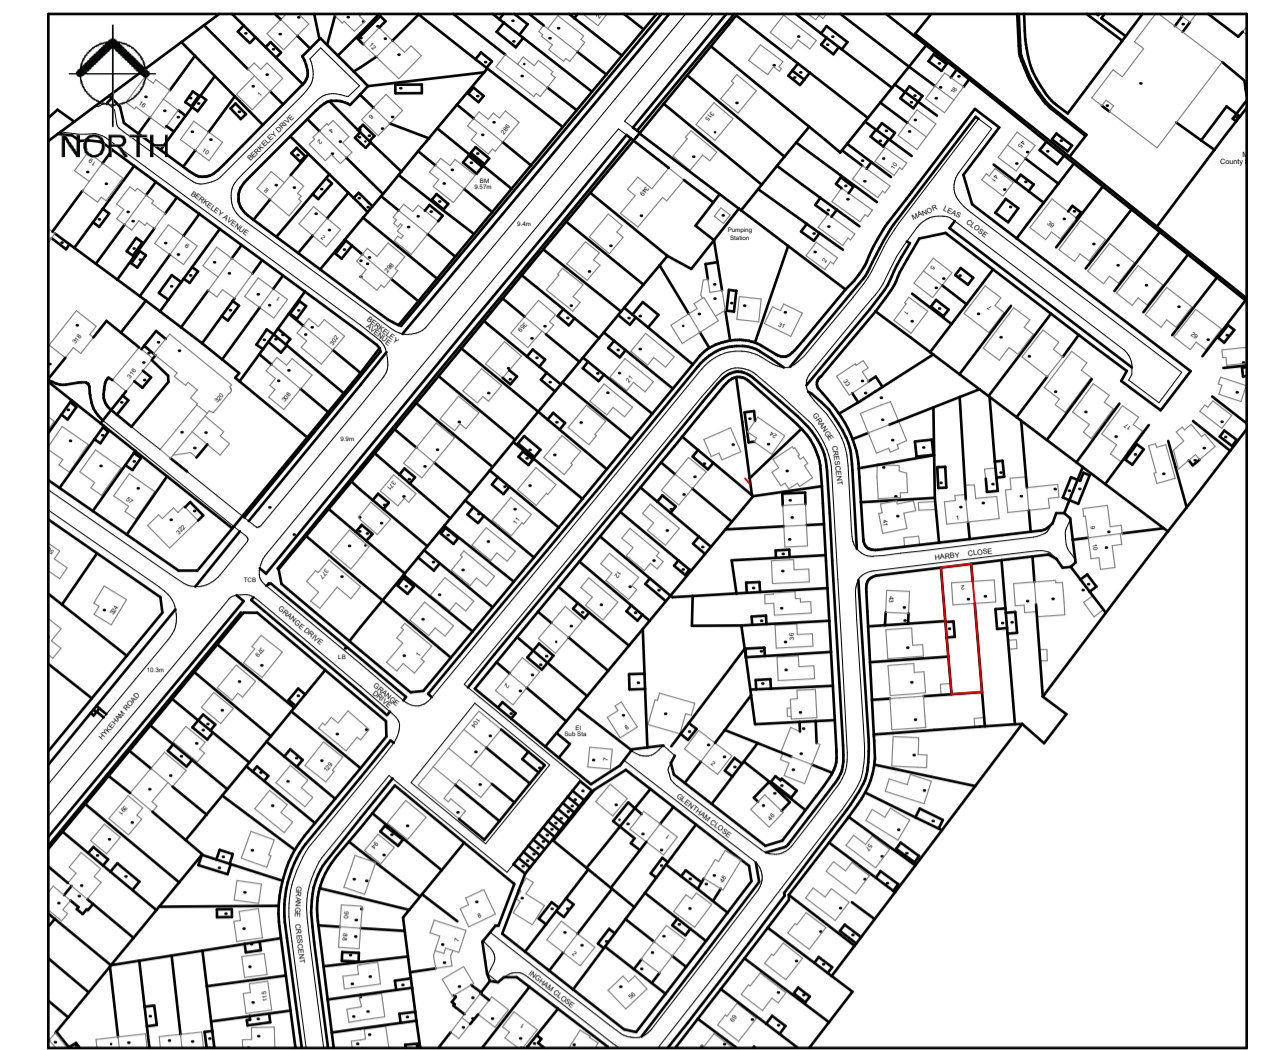


SITE LOCATION PLAN (1:2500)



EXISTING SITE LAYOUT PLAN (1:500)

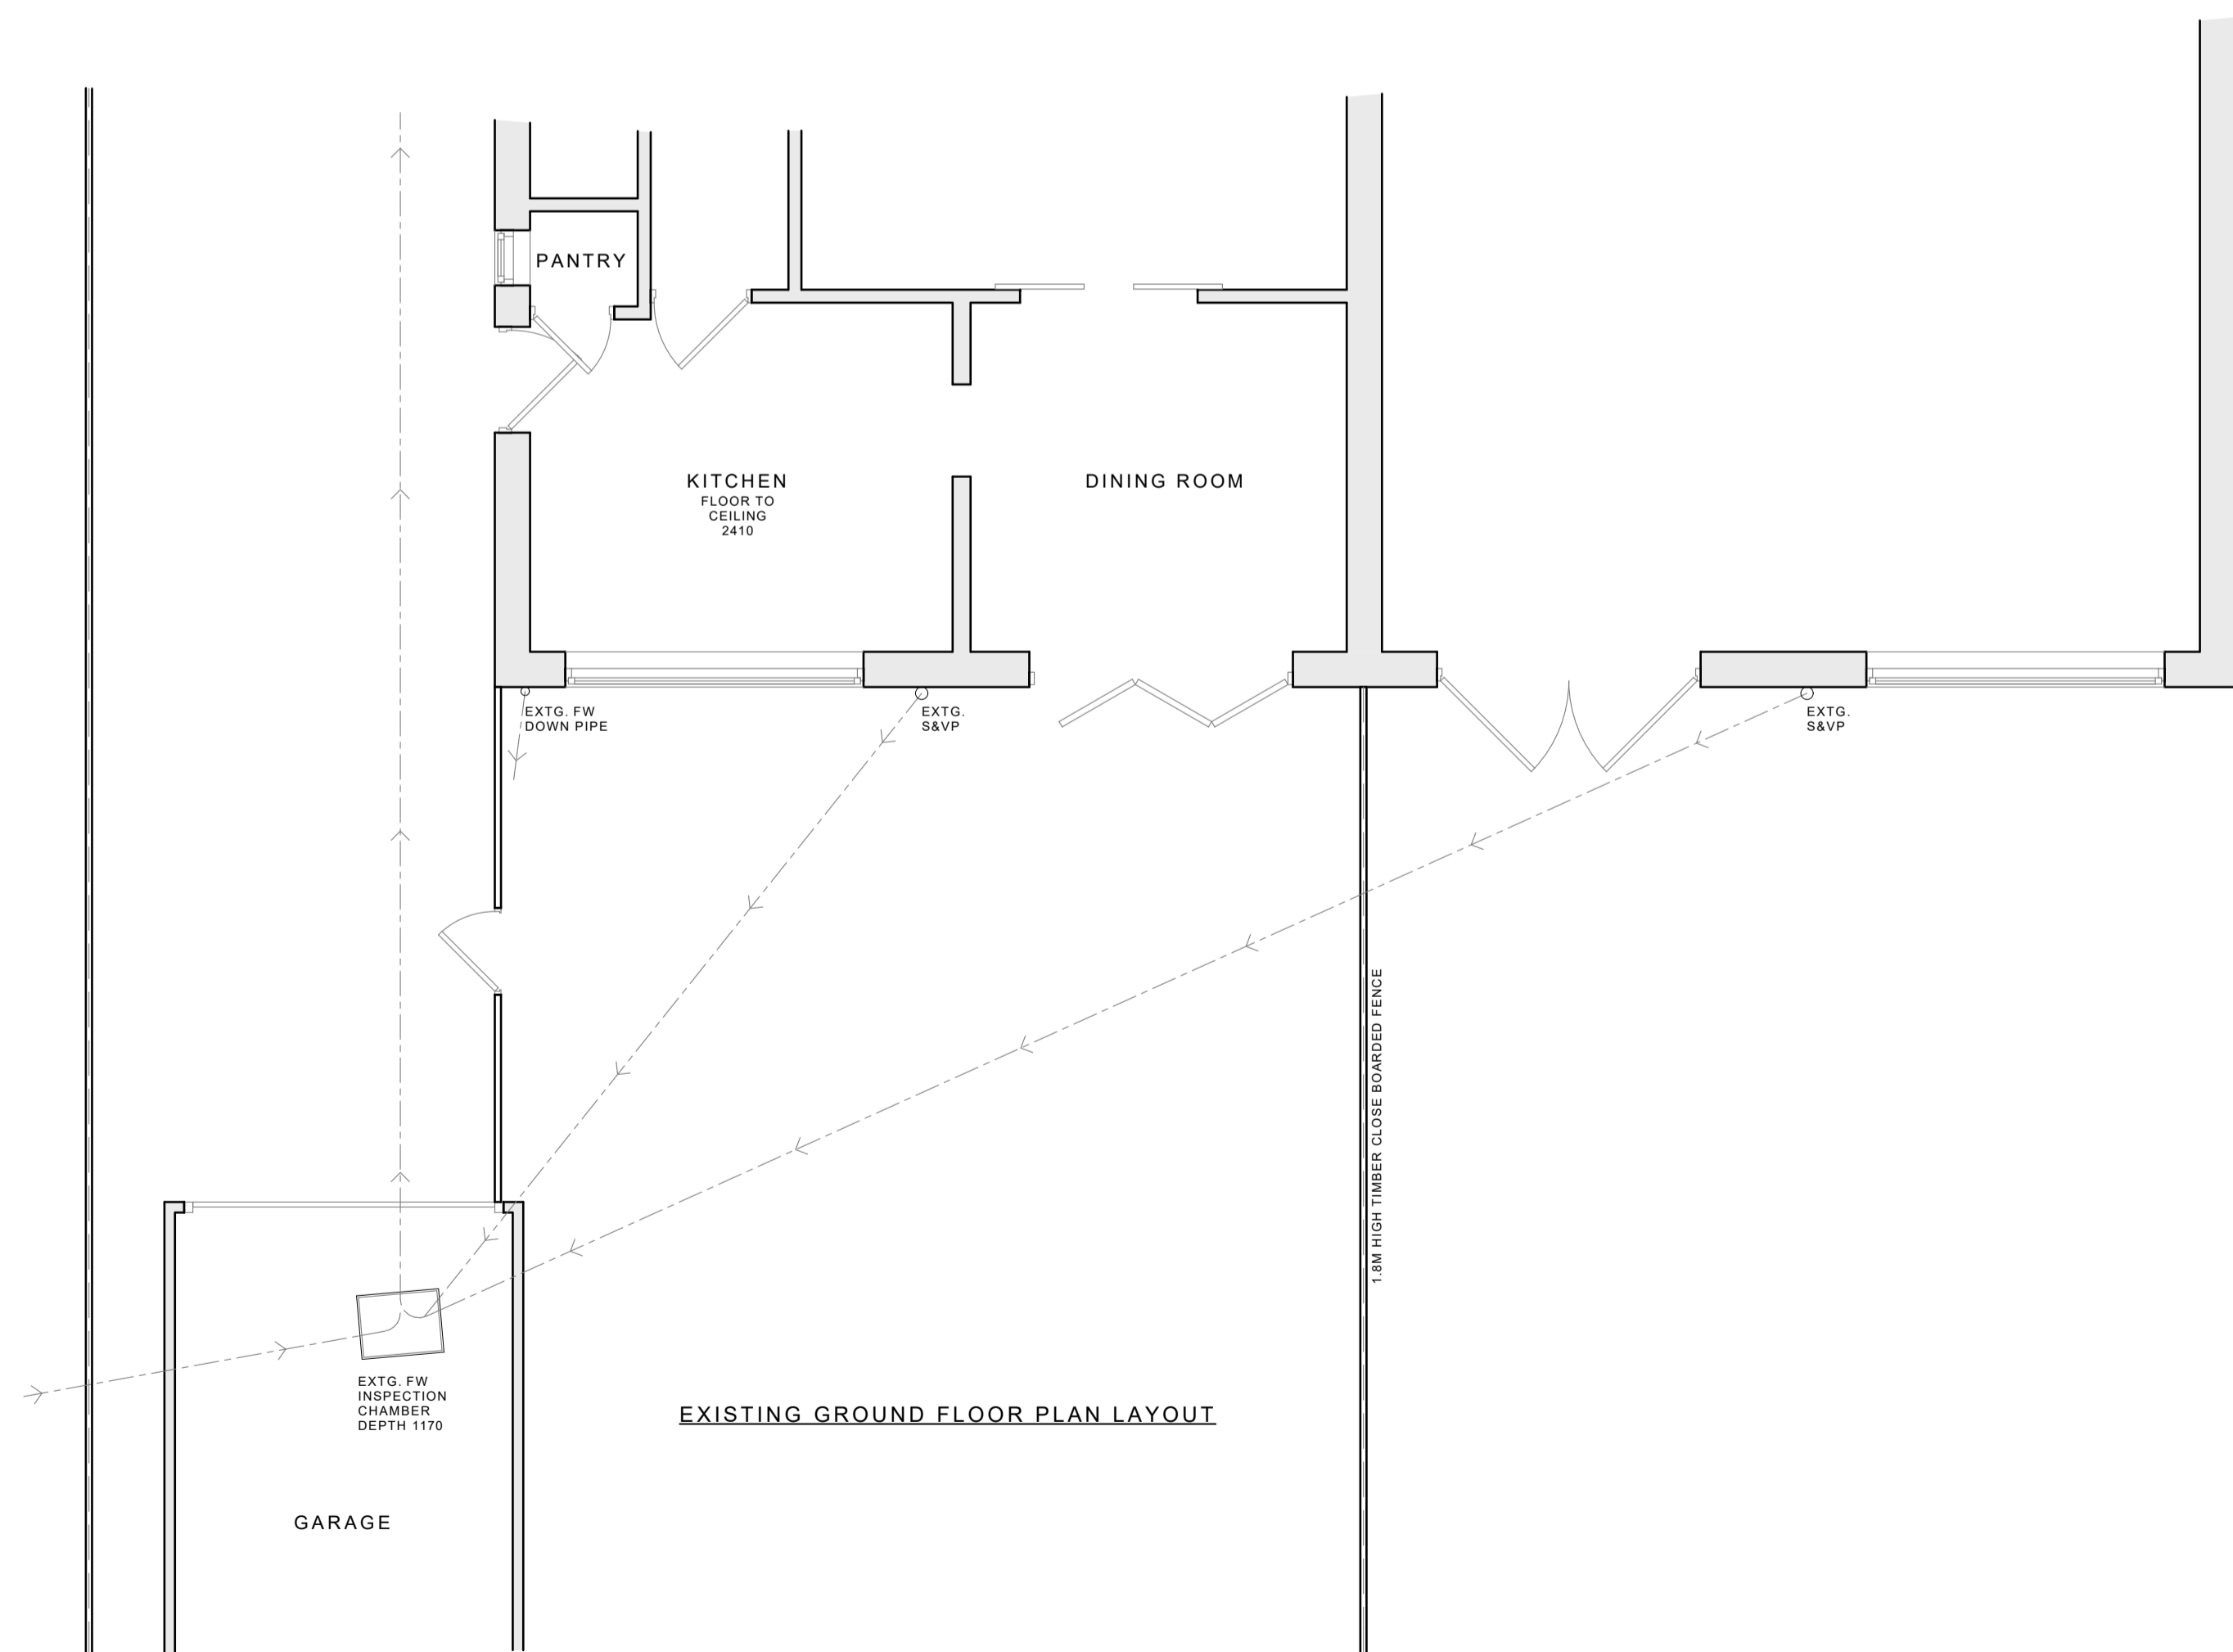

EXISTING GROUND FLOOR PLAN LAYOUT

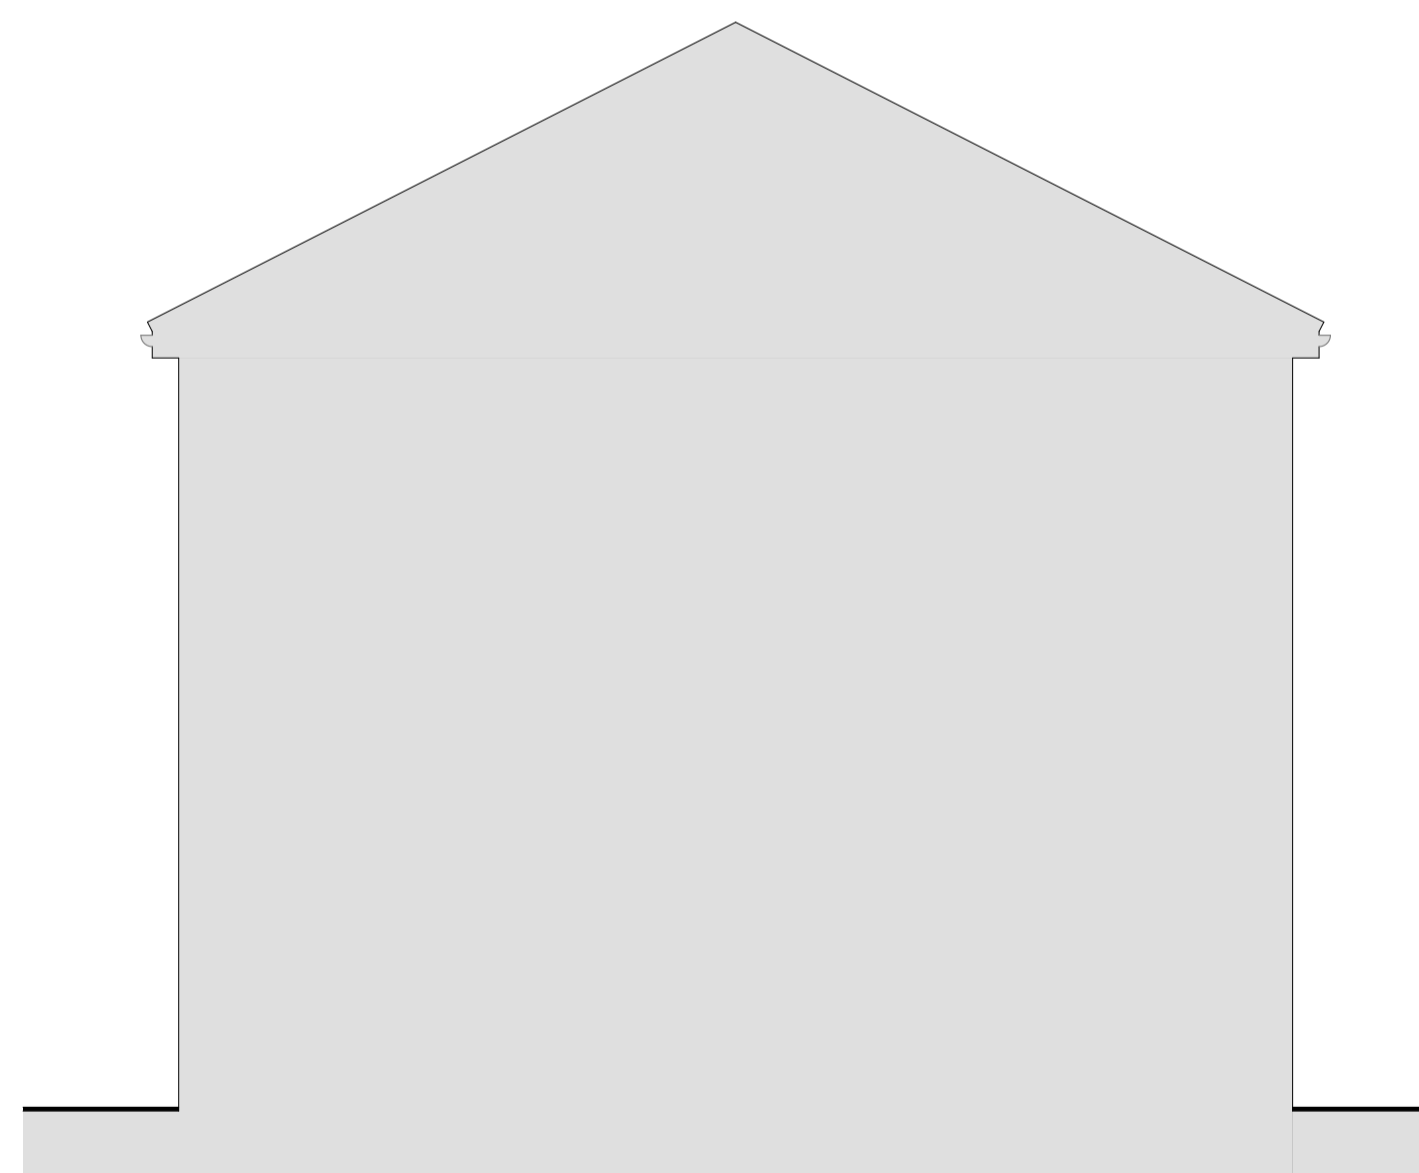

EXISTING SIDE (EAST) ELEVATION

REVISION	DESCRIPTION	DATE
LINCOLNSHIRE ARCHITECTURAL DESIGN ARCHITECTURAL DRAWING SERVICES		
Lincolnshire Architectural Design 44 Orchid Road Lincoln LN5 9XD T. 07748 636911 T. 07714 766601 E. lincarchdesign@gmail.com		
SITE Paul & Jo Berry		
PROJECT Proposed Single Storey Rear Extension at 2 Harby Close, Lincoln LN6 8BU		
DRAWING Existing Plan, Elevations & Site Layout Plan Drawing		
DRAWING NUMBER 2024/103/01	REVISION	SCALE (at A1) 1:50, 1:500, 1:2500
		DATE February 2024
DRAWING STATUS PLANNING APPLICATION		