



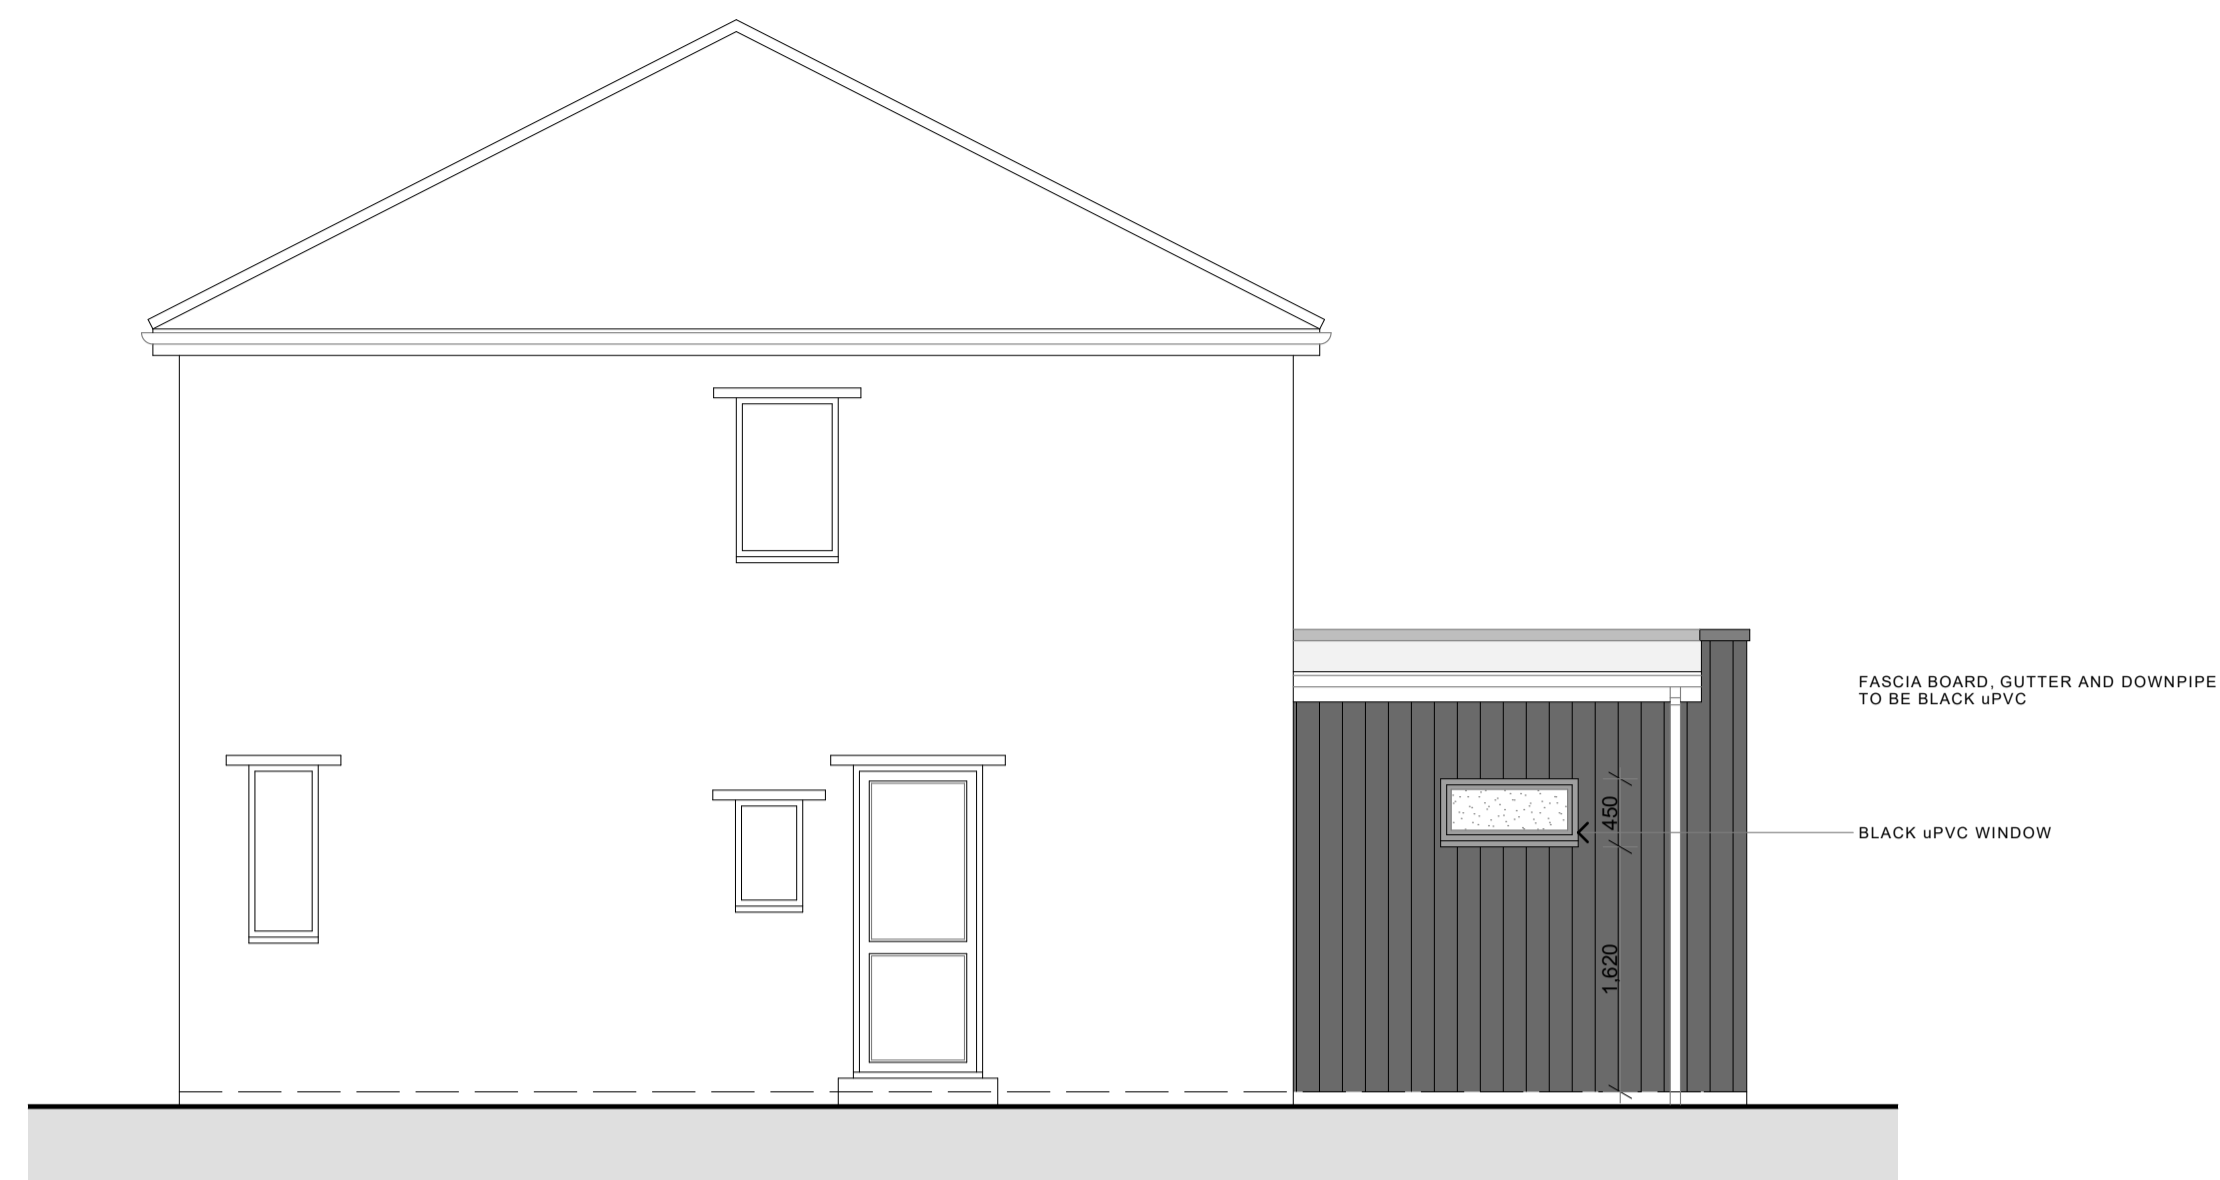


PROPOSED REAR (SOUTH) ELEVATION

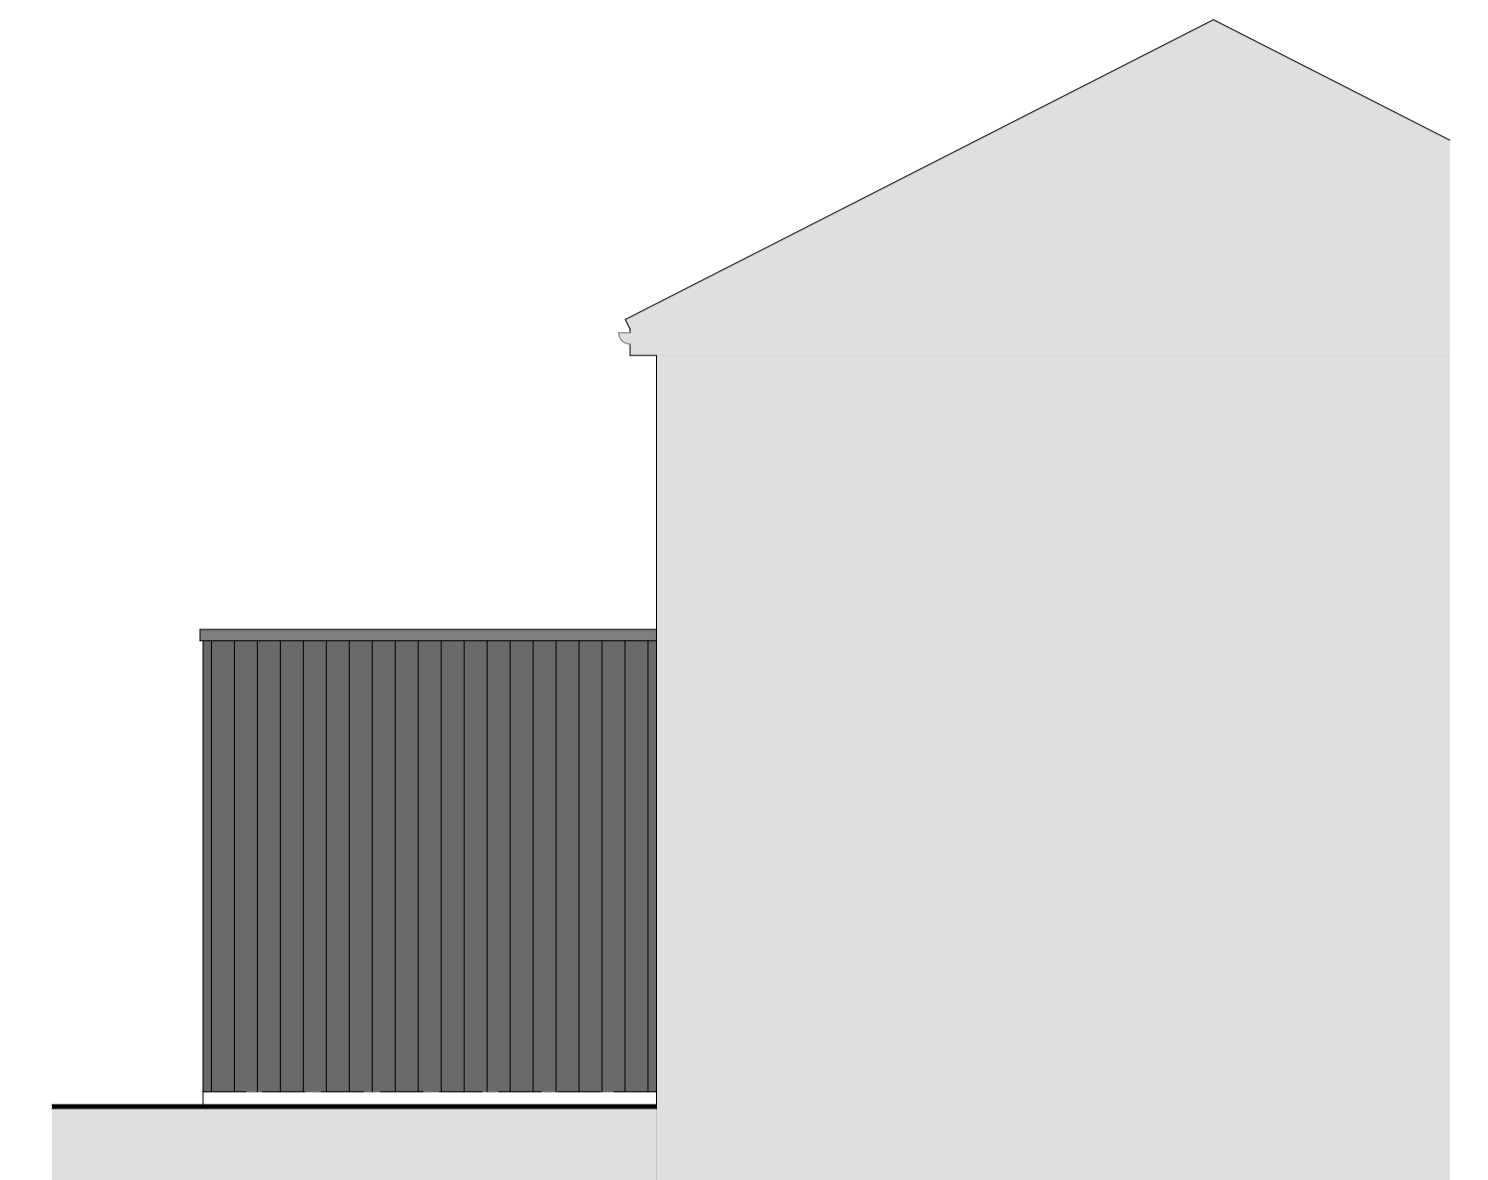

PROPOSED SIDE (WEST) ELEVATION



PROPOSED SIDE (EAST) ELEVATION

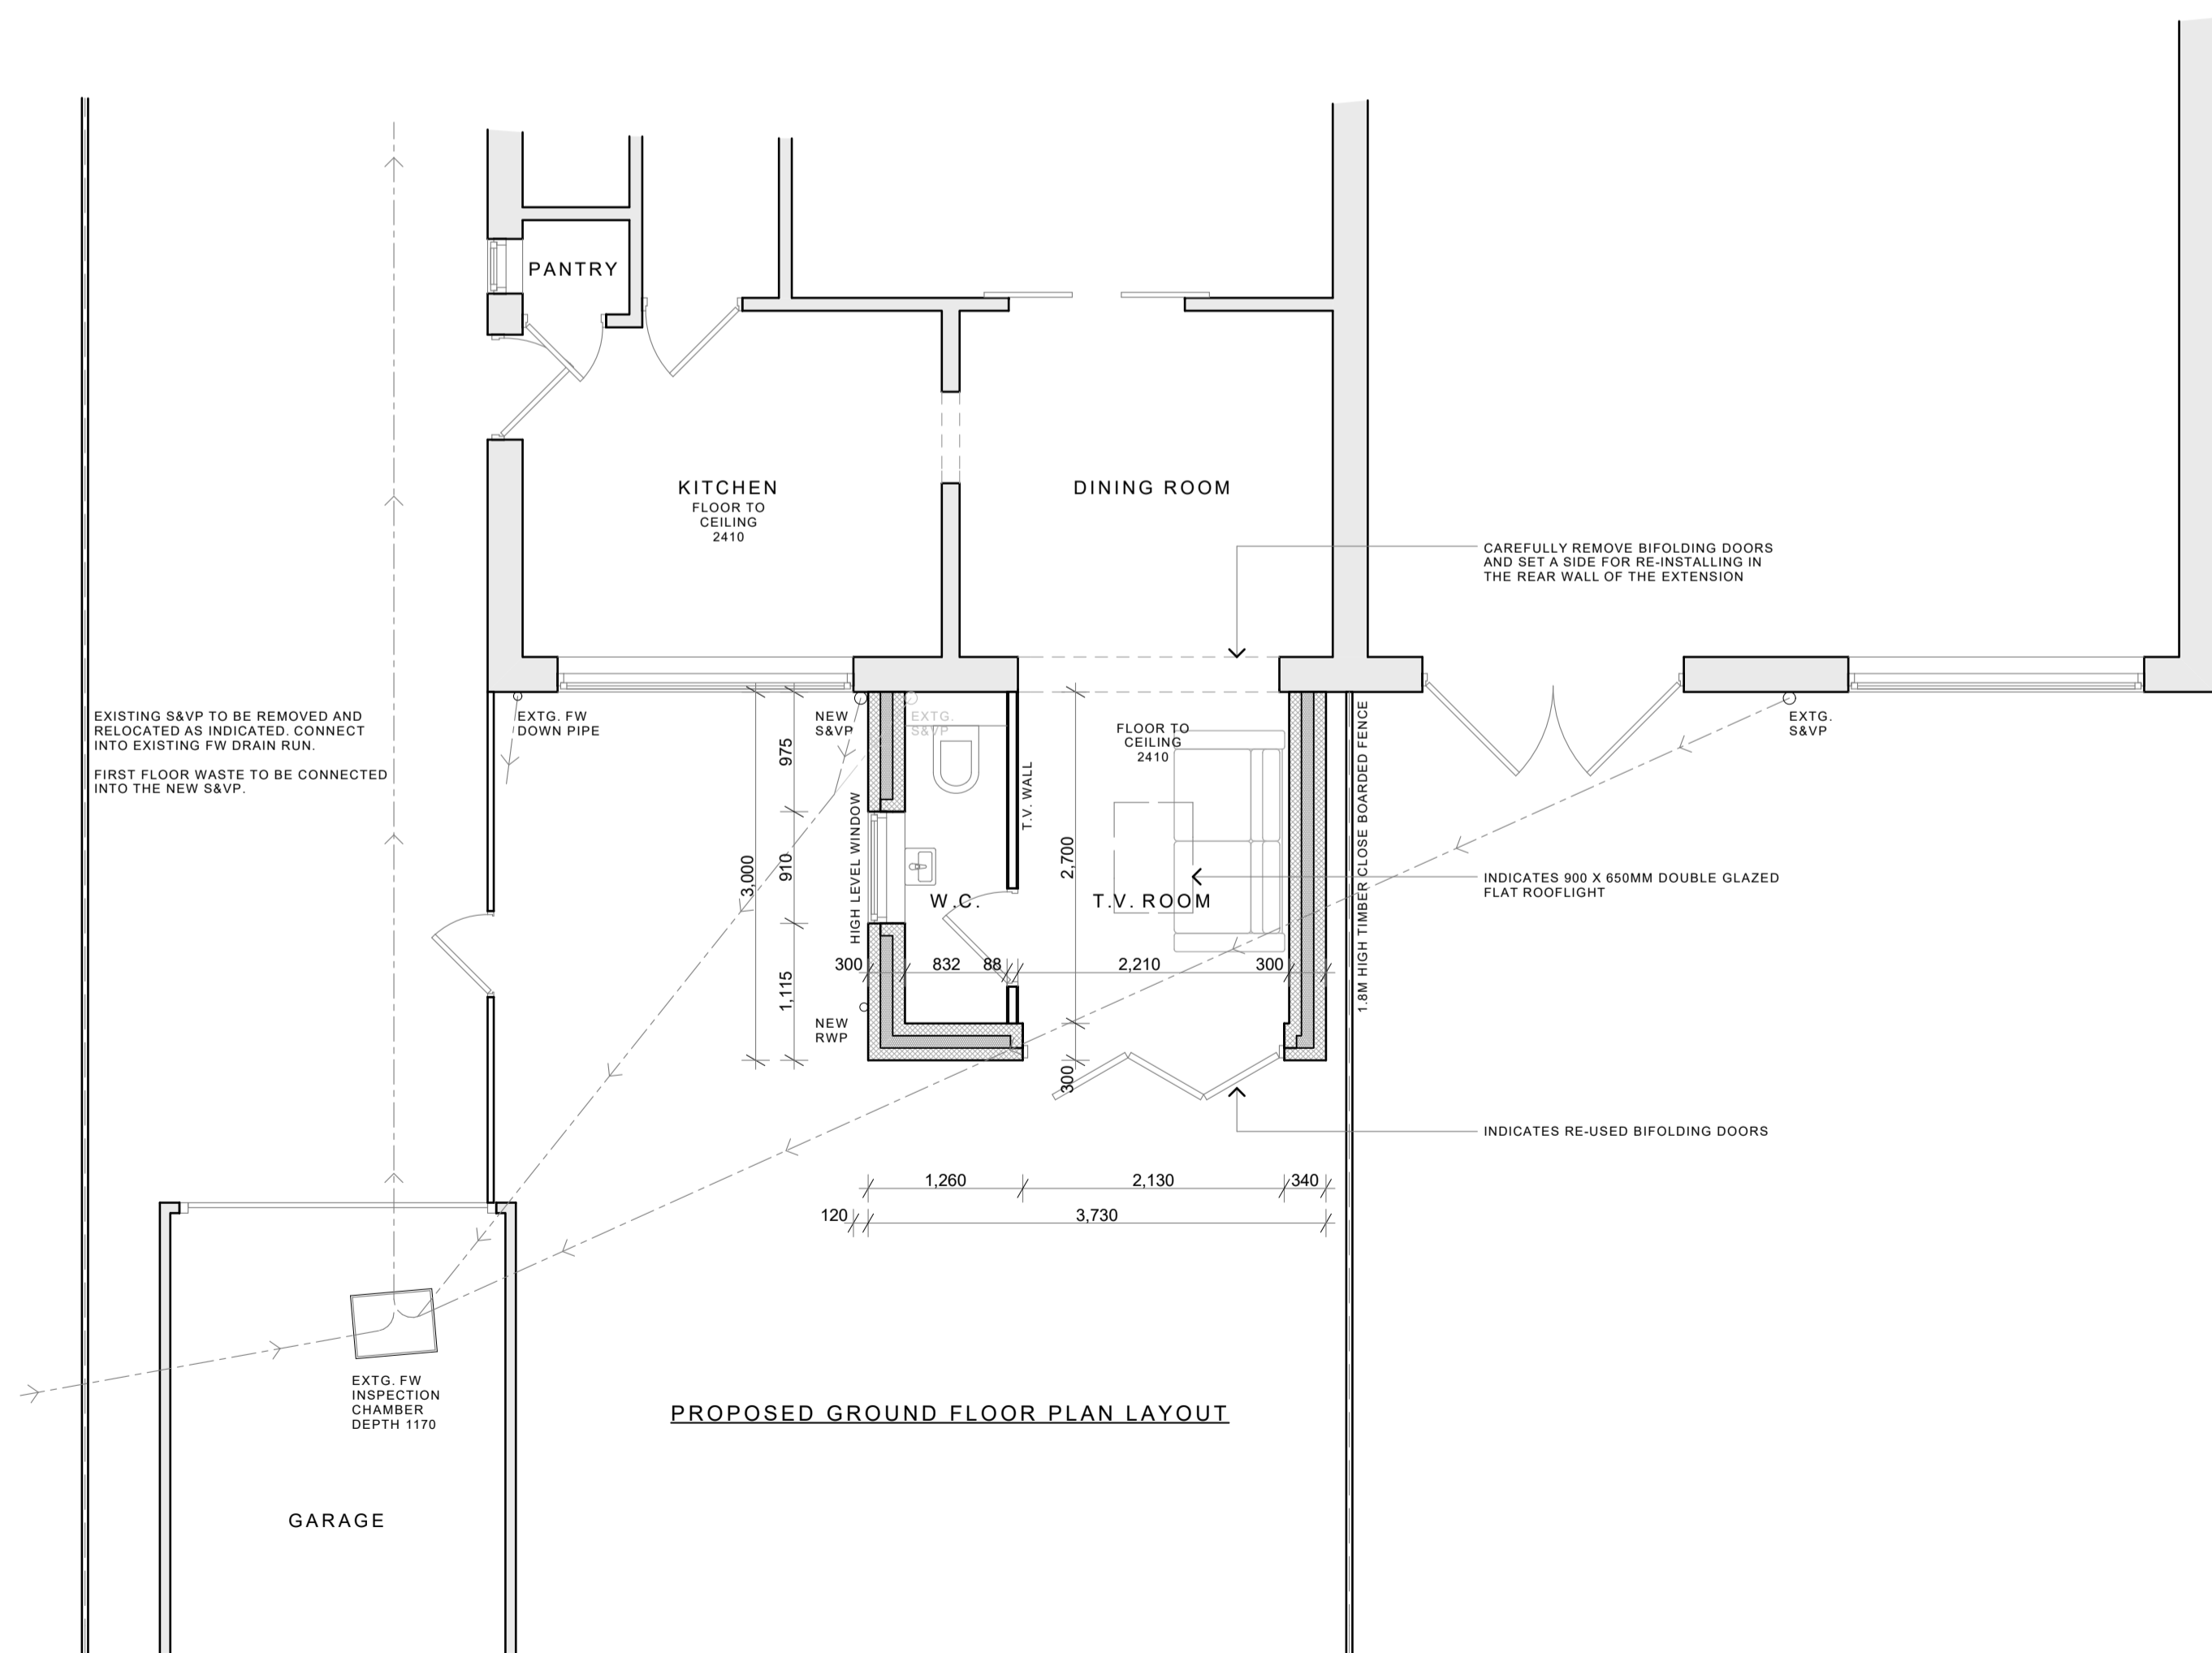

PROPOSED GROUND FLOOR PLAN LAYOUT



PROPOSED SITE LAYOUT PLAN (1:500)

REVISION	DESCRIPTION	DATE
----------	-------------	------

LINCOLNSHIRE ARCHITECTURAL DESIGN
ARCHITECTURAL DRAWING SERVICES

Lincolnshire Architectural Design 44 Orchard Road Lincoln LN5 9XD
T. 07748 636911 T. 07714 766601 E. lincarchdesign@gmail.com

SITE Paul & Jo Berry	
PROJECT Proposed Single Storey Rear Extension at 2 Harby Close, Lincoln LN6 8BU	
DRAWING Proposed Plan, Elevations & Site Layout Plan Drawing	

DRAWING NUMBER 2024/103/02	REVISION	SCALE (at A1) 1:50, 1:500
		DATE February 2024

DRAWING STATUS
PLANNING APPLICATION