



Front Elevation



Rear Elevation

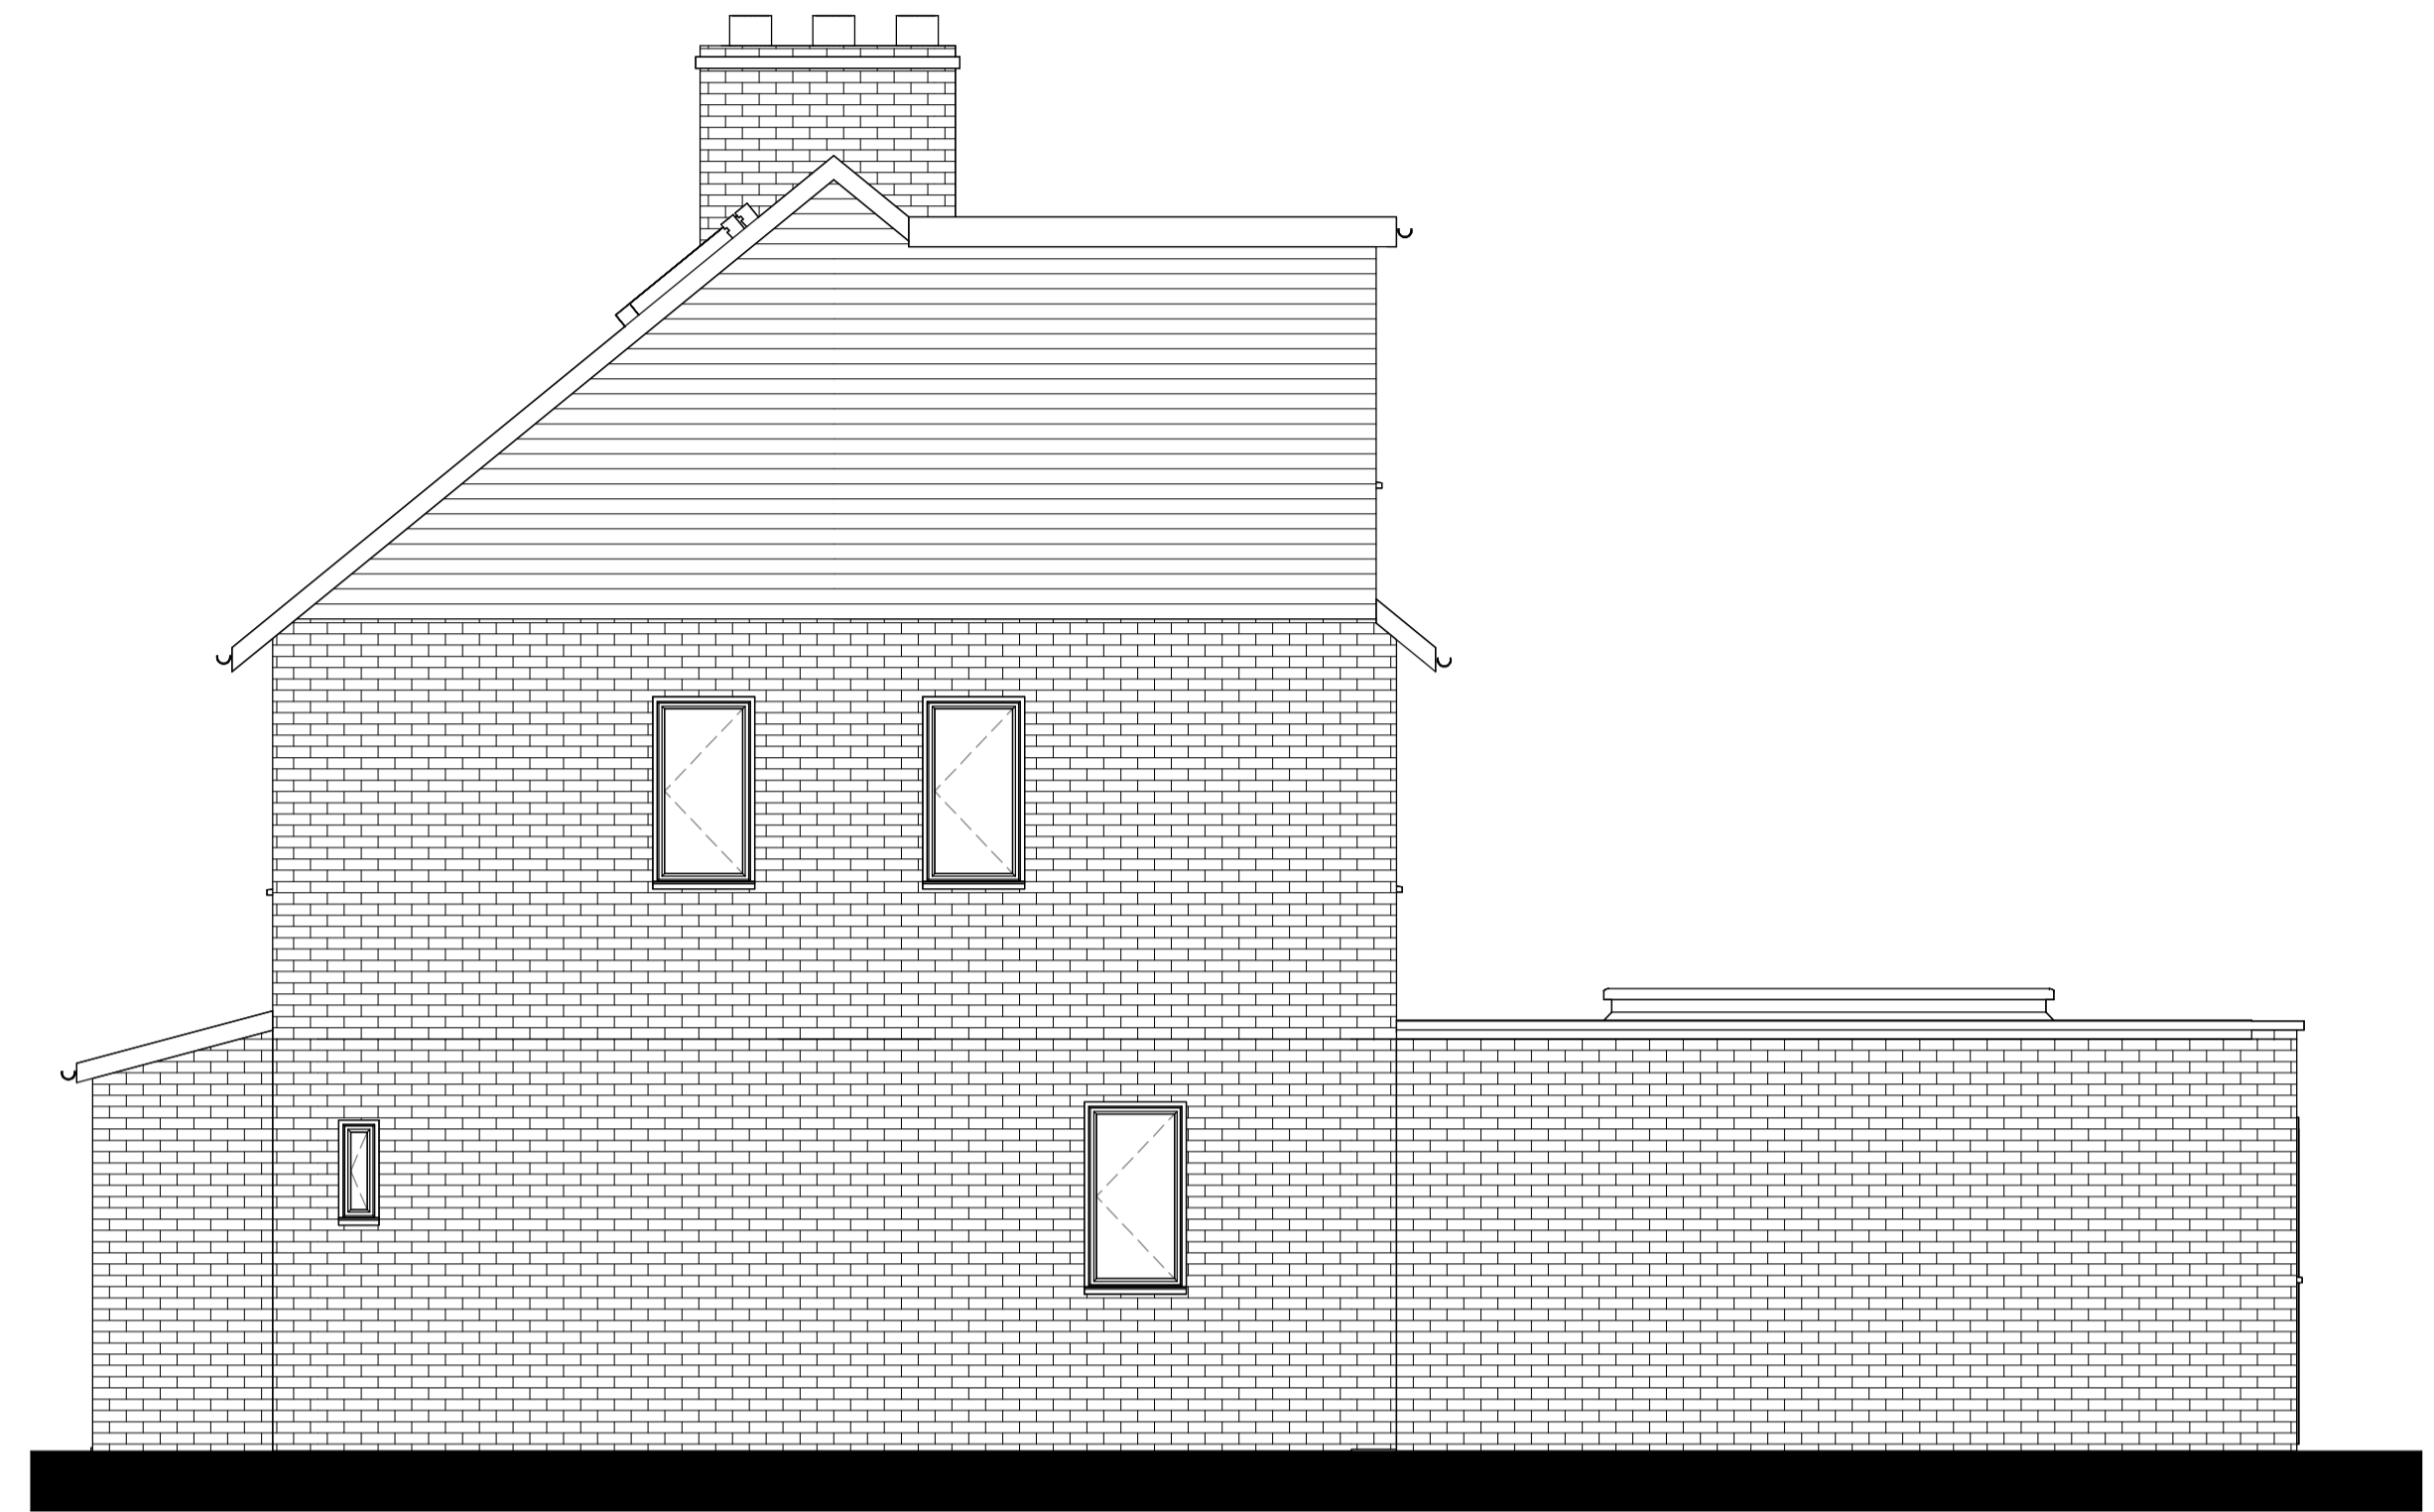

Side Elevation

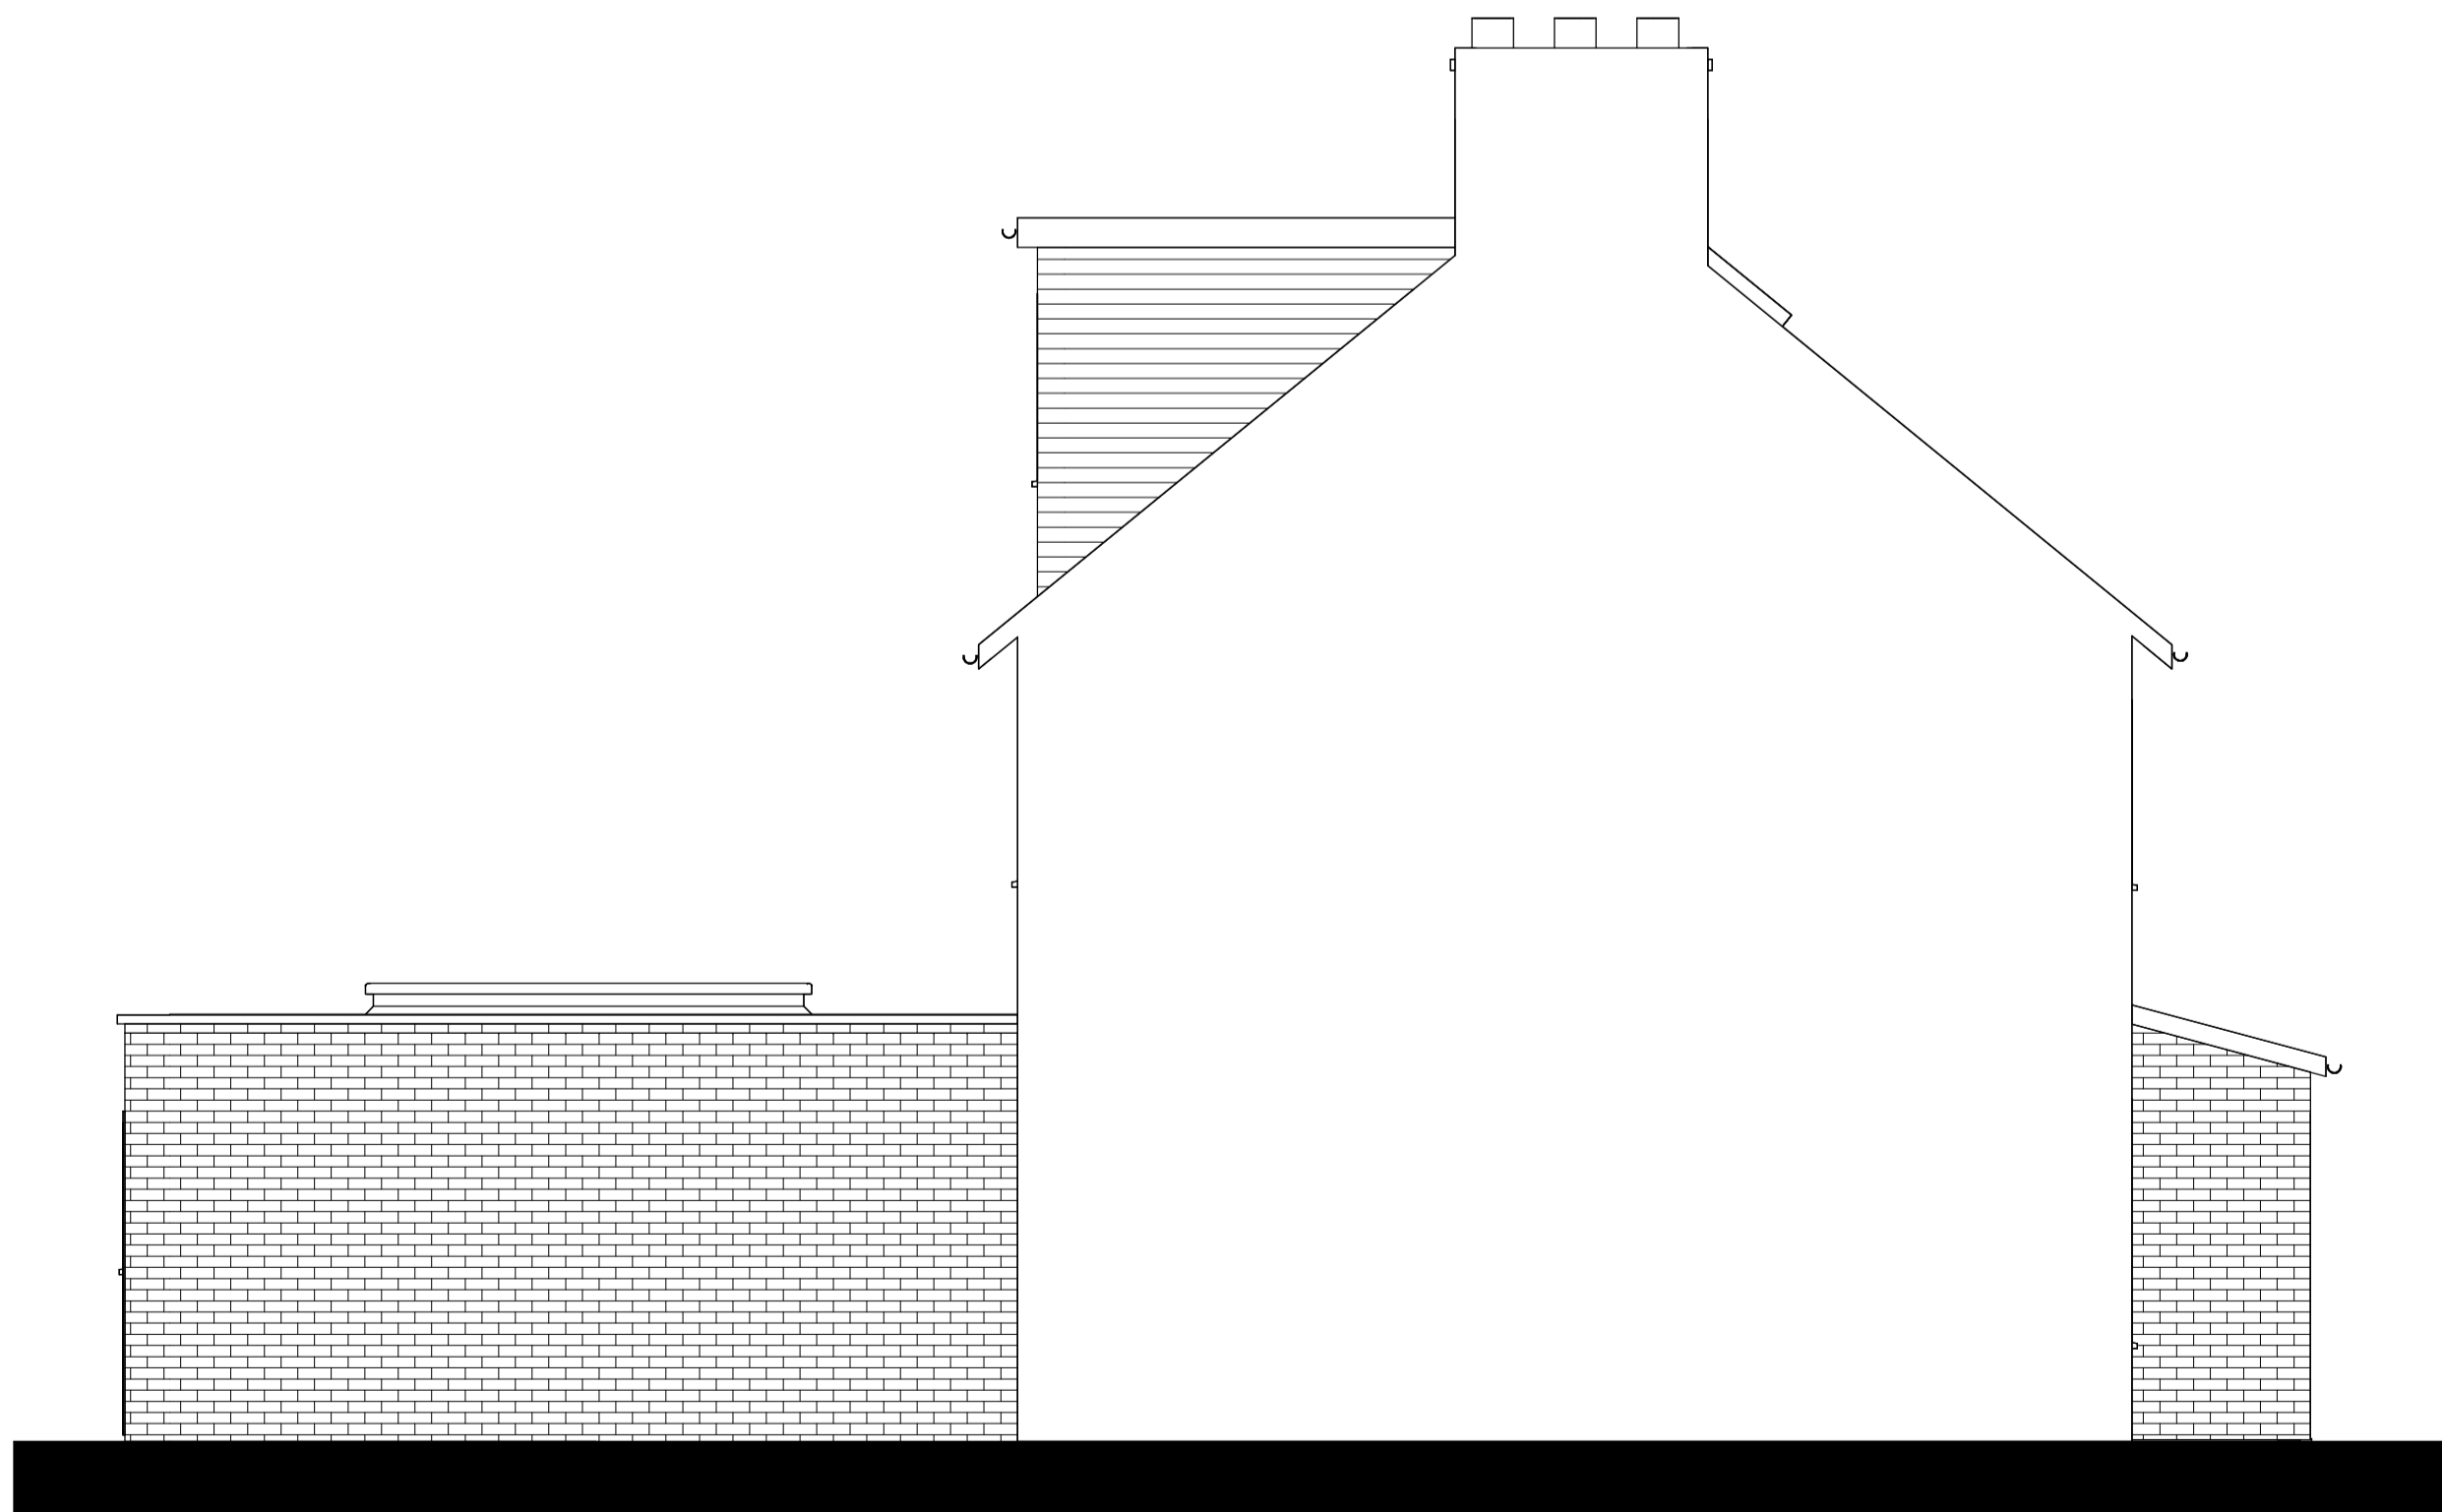

Side Elevation

1	PLANNING APPLICATION	AG	AG	05/03/24
rev	description	drawn	checked	date
revisions				

status: **PLANNING**  
 This drawing is protected under The Copyright, Designs and Patents Act 1988.  
 This drawing is produced for PLANNING PURPOSES ONLY and is not to be used for construction.

# STUDIO TWENTY THREE

client: Adam Zubrzycki

project: 210 Wrythe Lane

title: Existing Elevations

scale: 1 : 50

date: 05/04/21

drawn: AG

checked: AG

job no: 20025 drawing no: 08001 revision: P1

