




Wrythe Lane

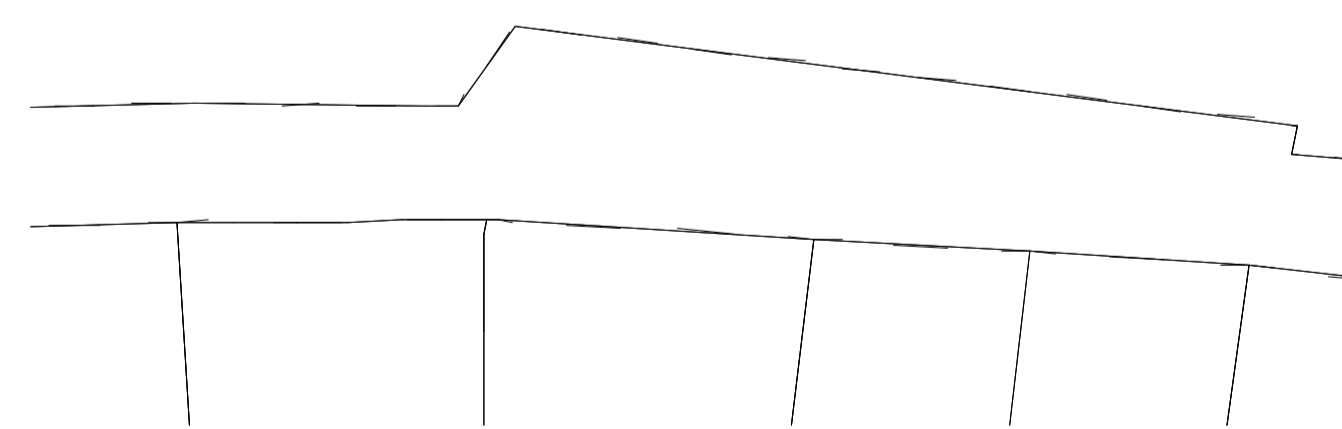

Existing Site Plan

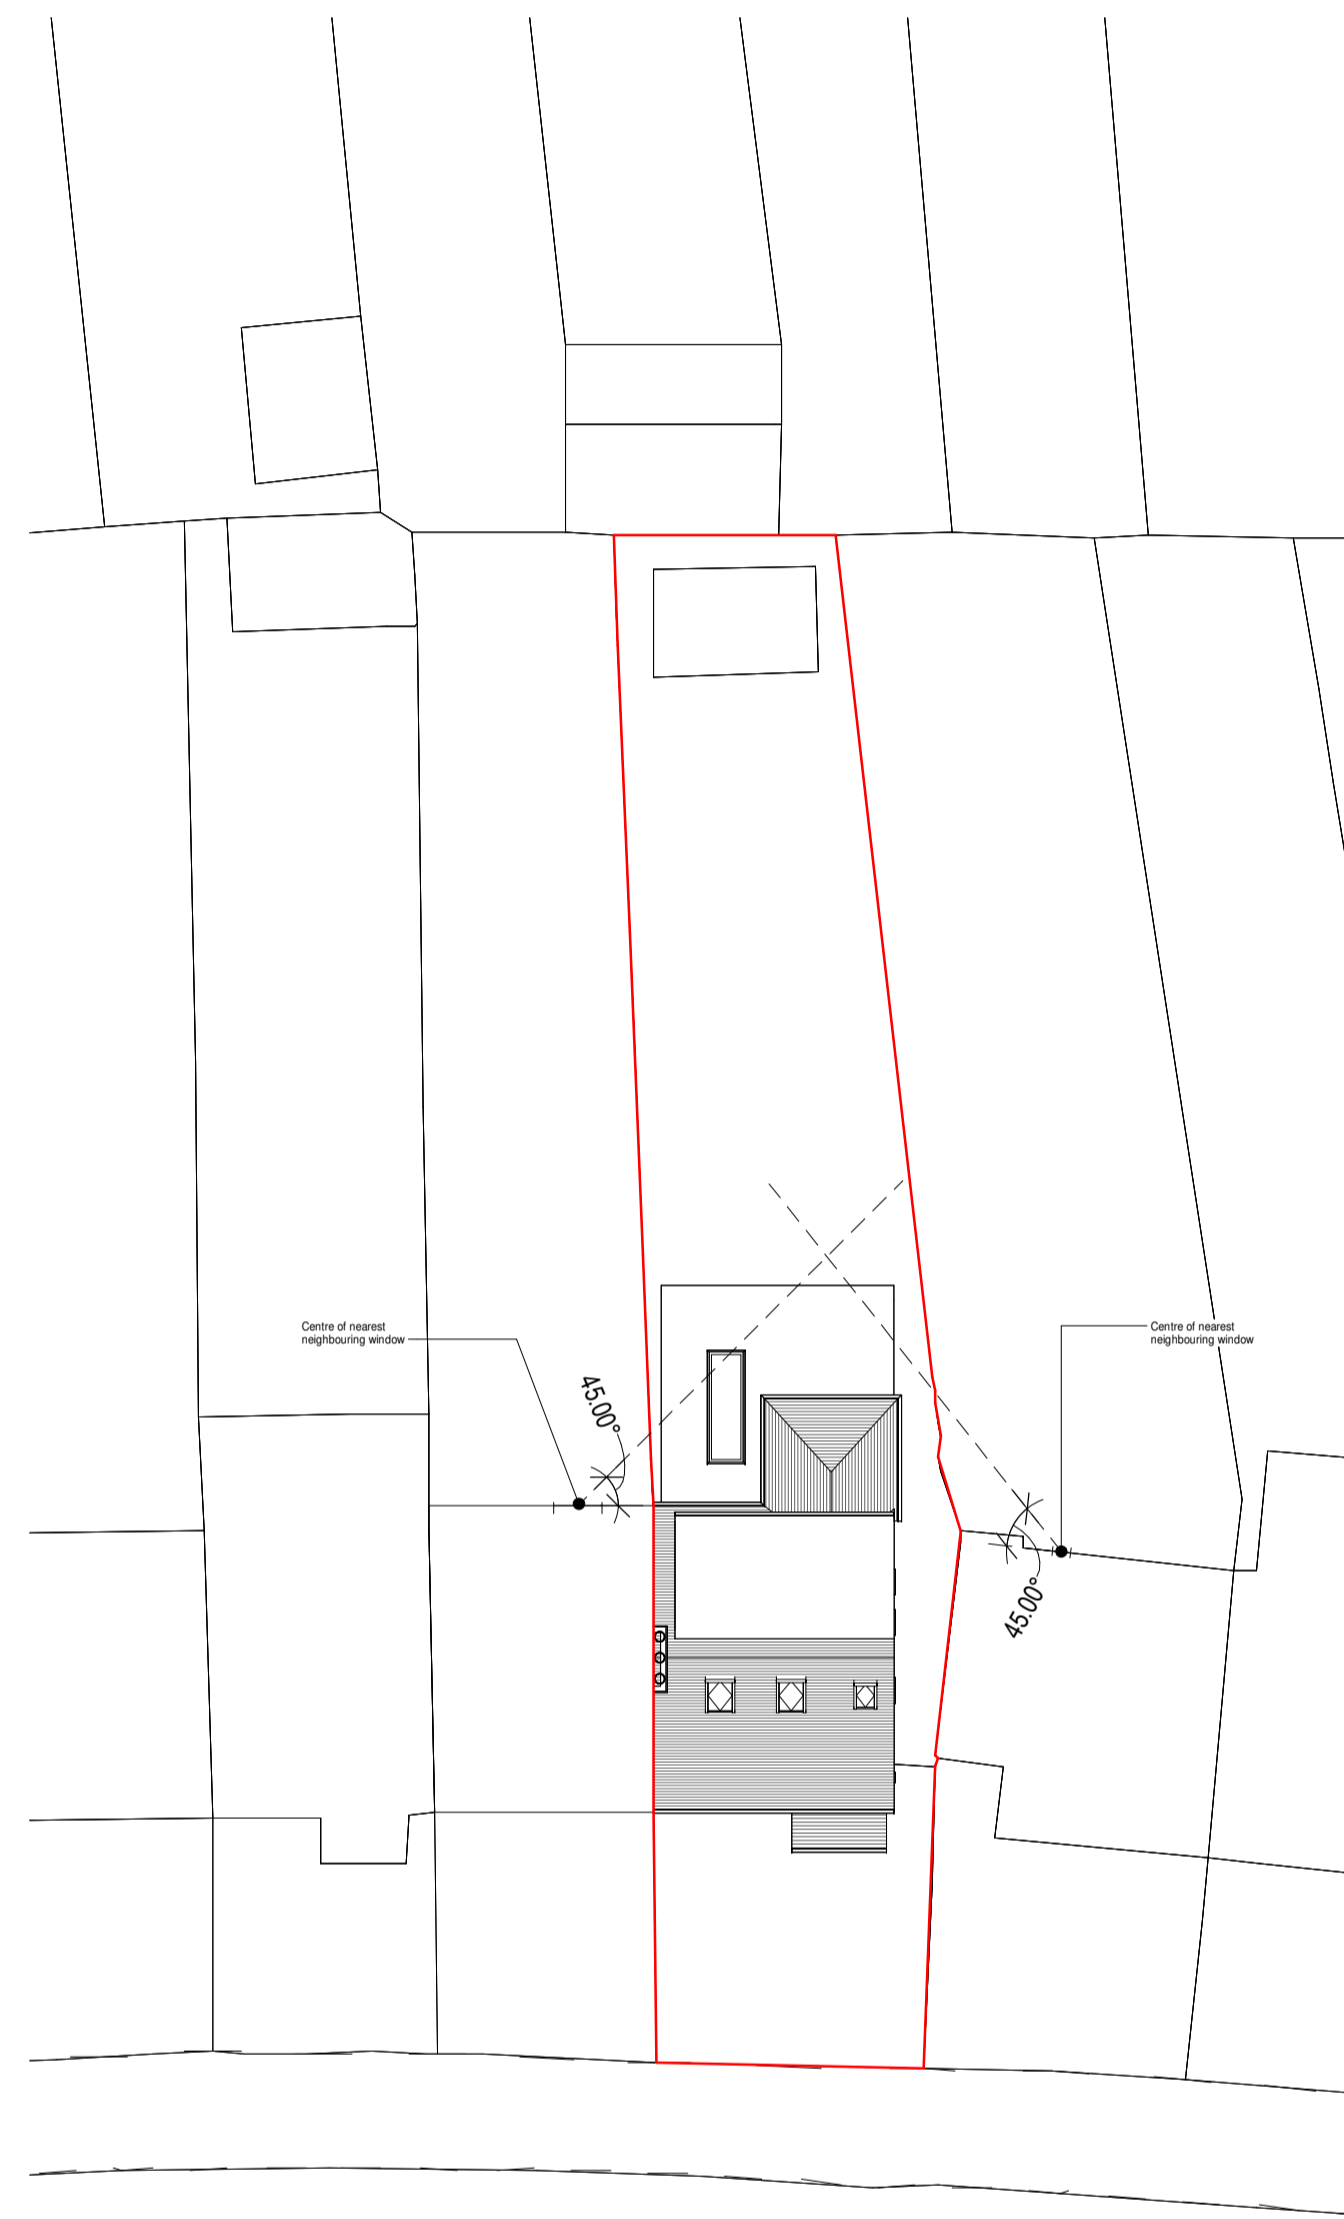

Wrythe Lane

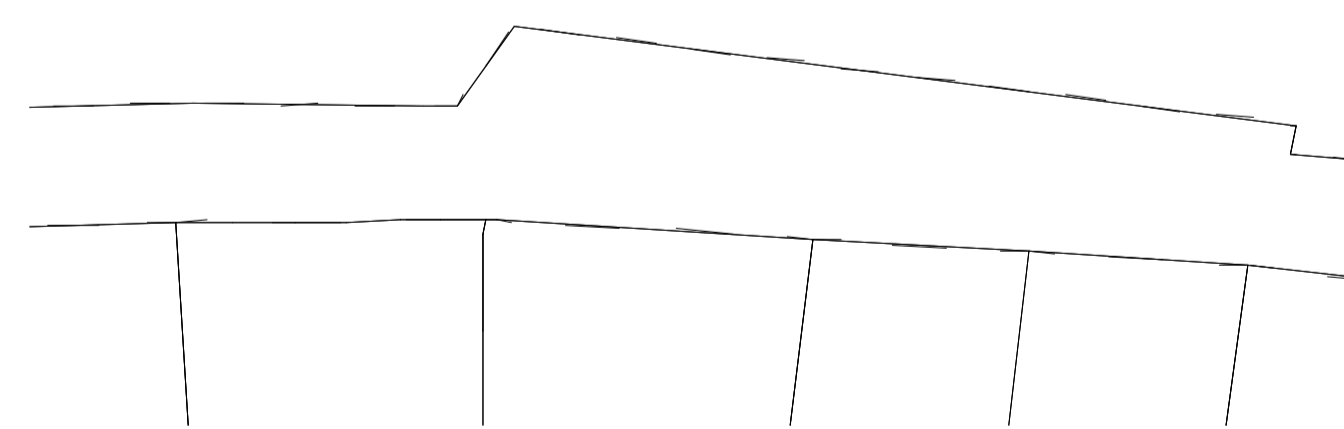

Proposed Site Plan

1	PLANNING APPLICATION	AG	AG	05/03/24
rev	description	drawn	checked	date
revisions				

status: **PLANNING**
 This drawing is protected under The Copyright, Designs and Patents Act 1988.
 This drawing is produced for PLANNING PURPOSES ONLY and is not to be used for construction.

STUDIO TWENTY THREE

client: Adam Zubrzycki

project: 210 Wrythe Lane

title: Existing & Proposed Site Plan

scale: 1 : 200

date: 09/13/20

drawn: AG

checked: AG

job no: 20025 drawing no: 06002 revision: P1

