



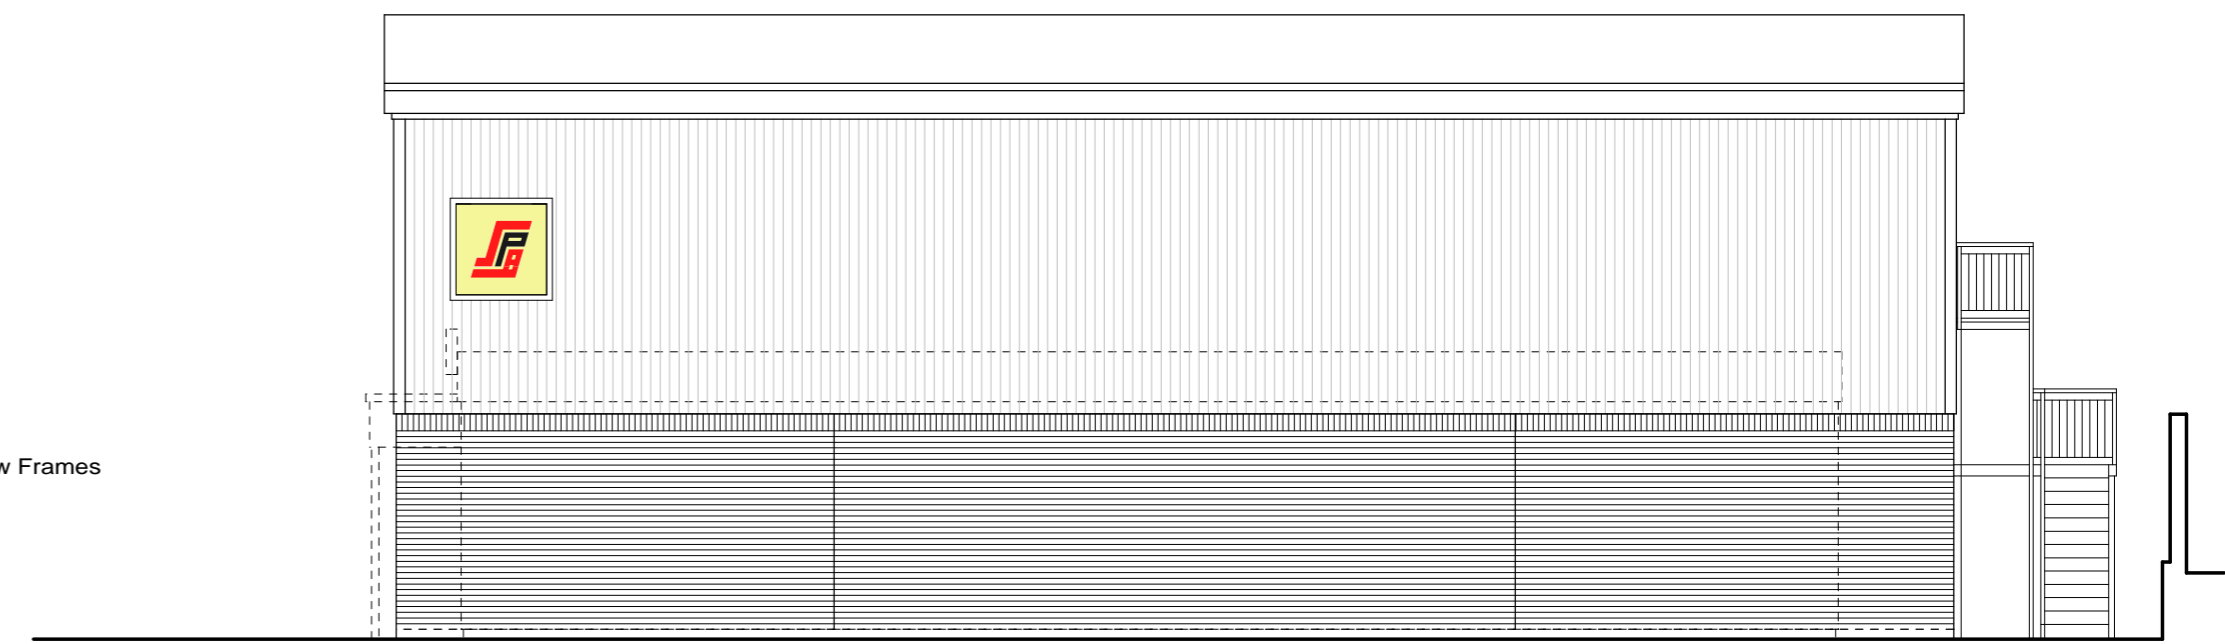


NORTH EAST ELEVATION

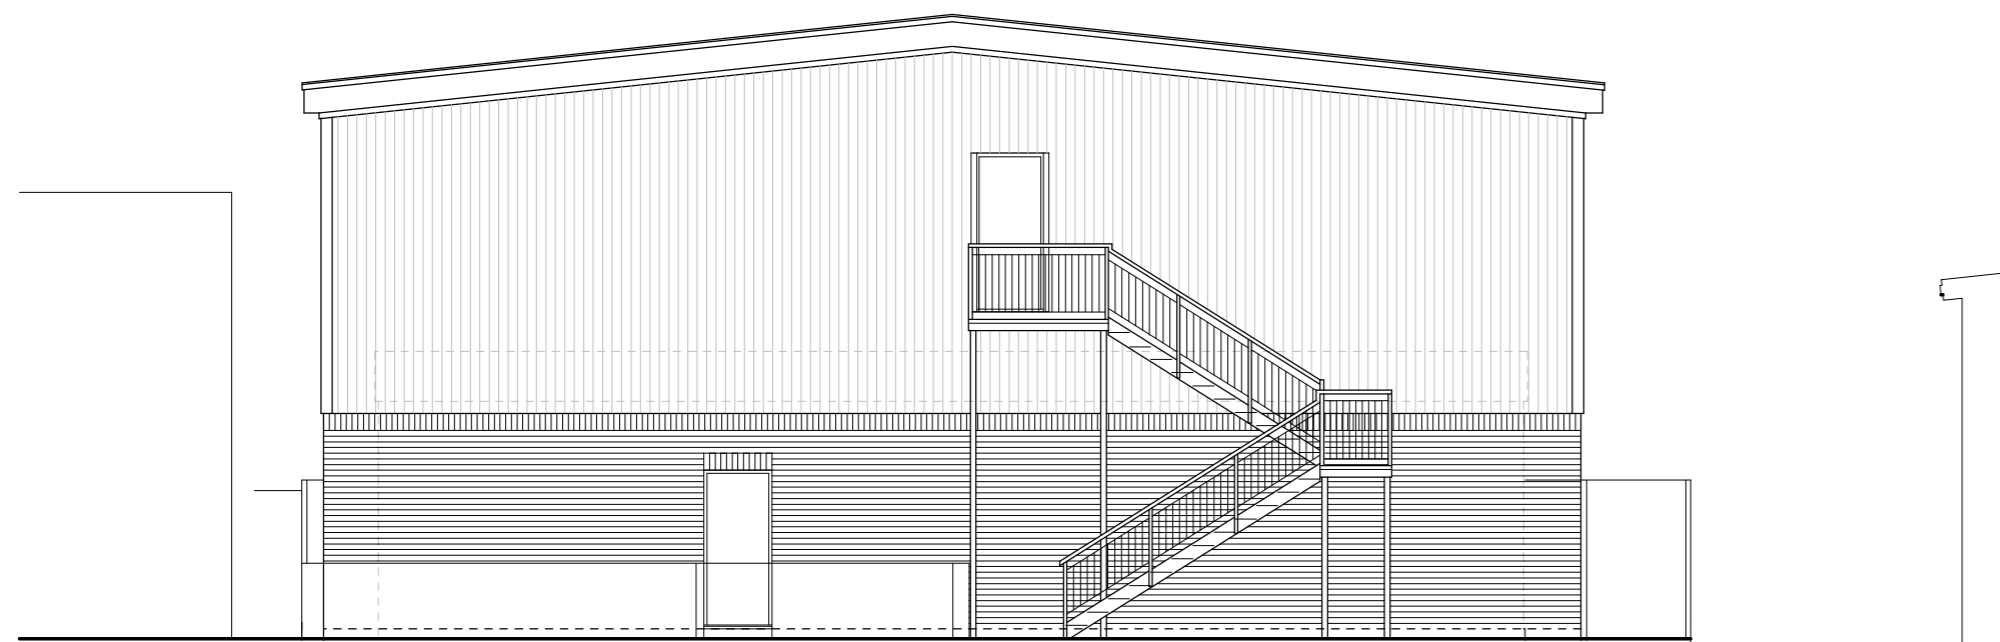


NORTH WEST ELEVATION



SOUTH WEST ELEVATION

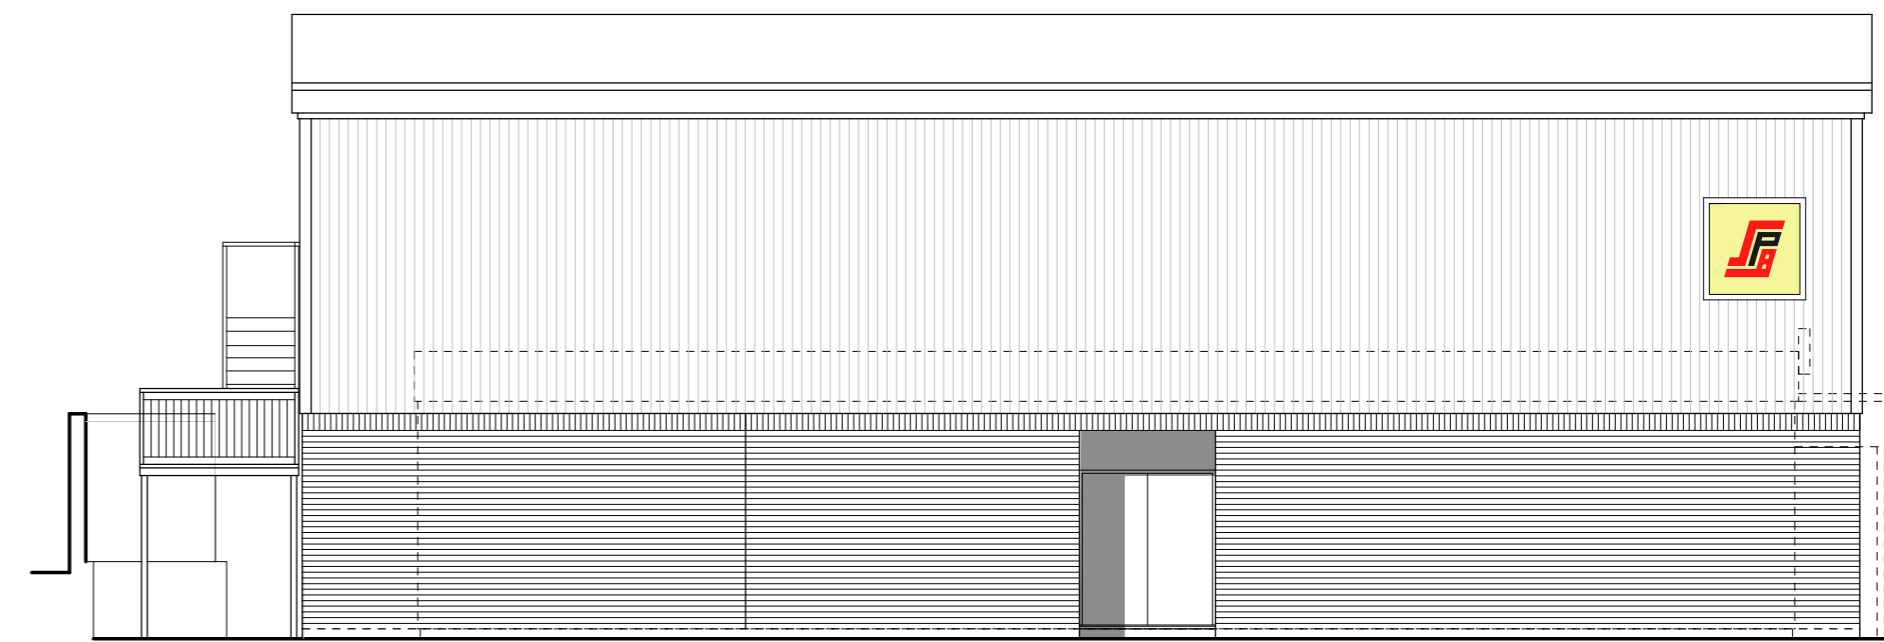

SOUTH EAST ELEVATION

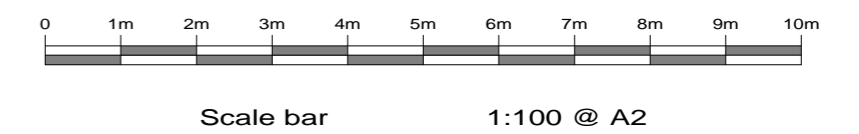

	<p>client: SPB Metal Works Ltd</p>	<p>property: Venture House 12 Gloucester Road Luton Bedfordshire LU1 3HX</p>	<p>scale: 1:100 date: May 201*</p>		<p>Paul J Elliott Architectural Services</p> <p>4A Wenny Road Chatteris Cambs PE16 6UT 01354 669248 / 07837 990724 p.jelliott@btopenworld.com</p>
	<p>title: Proposed Elevations</p>		<p>drwg. no: 17019-12</p>	<p>A3</p>	