




Gloucester Road

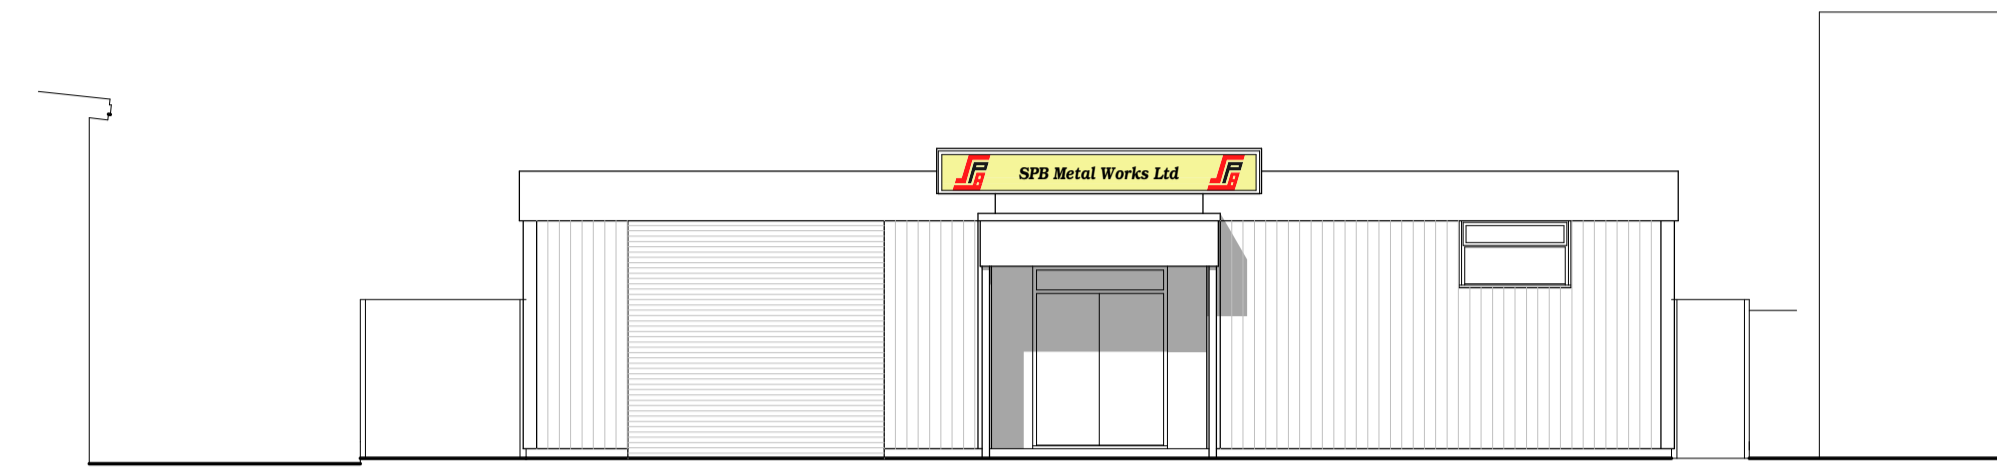


NORTH EAST ELEVATION

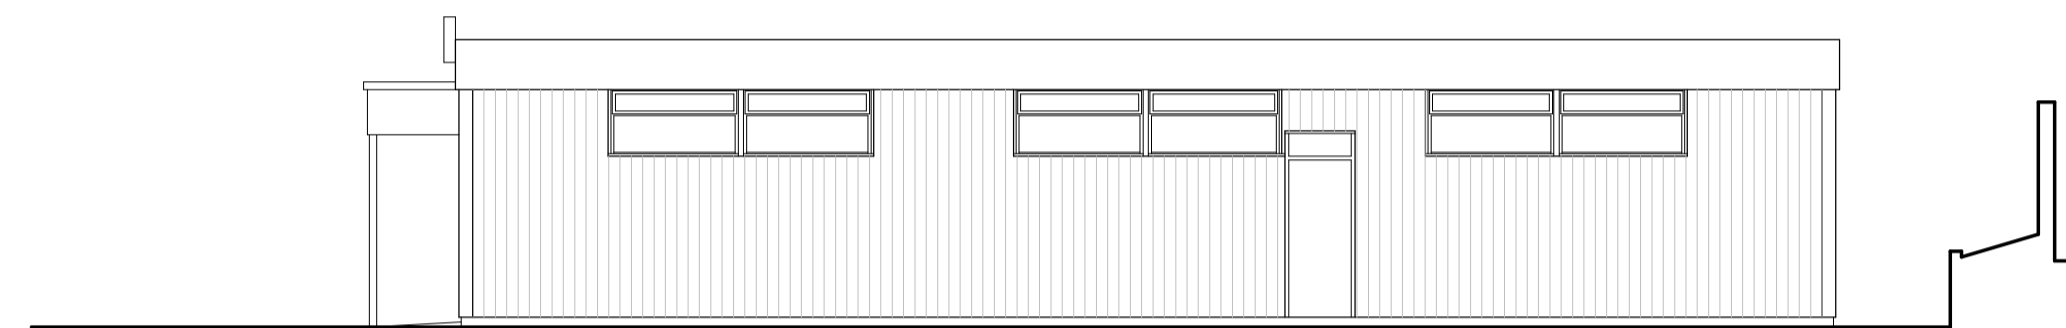


NORTH WEST ELEVATION

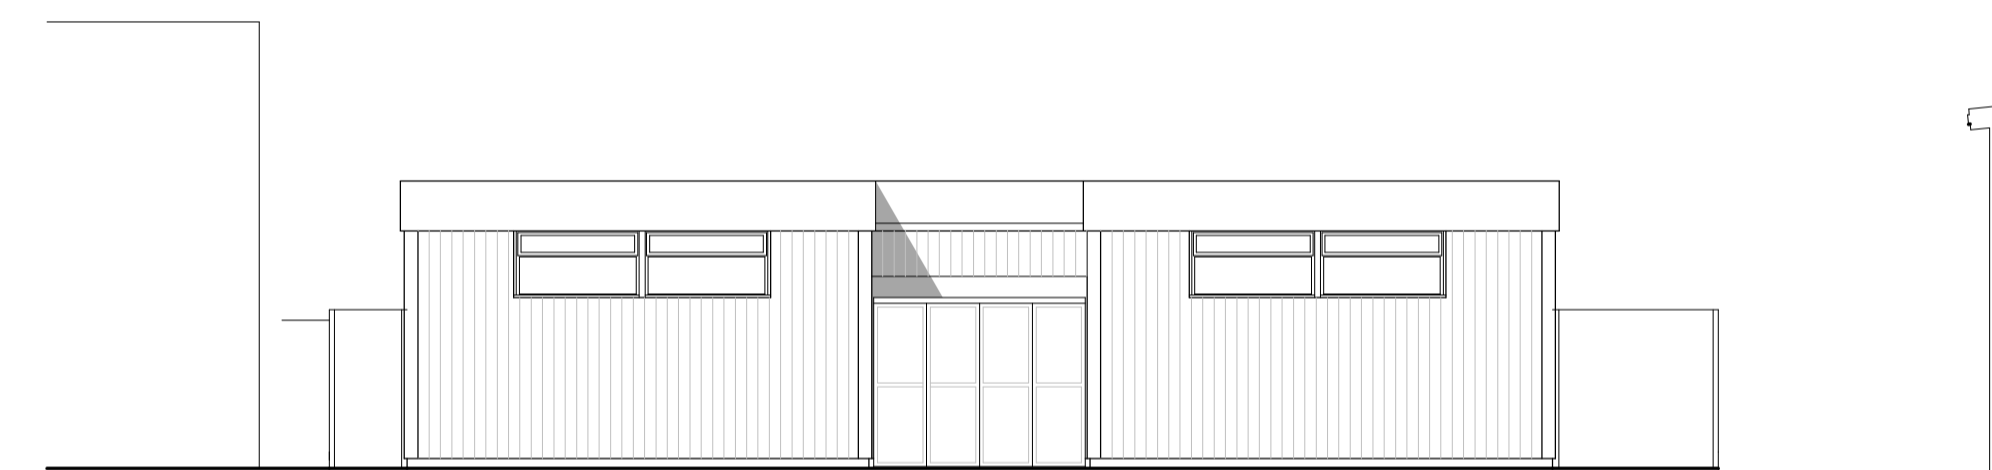

SOUTH WEST ELEVATION

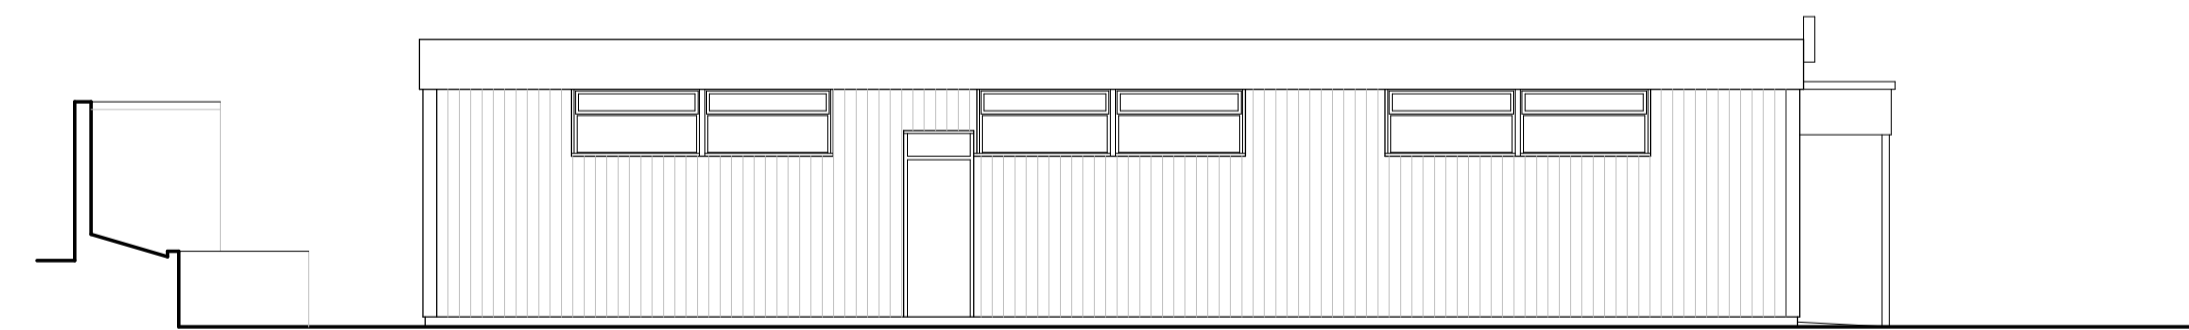

SOUTH EAST ELEVATION

 

Scale bar 1:100 @ A1

SITE AREA 560.00 m²
 BUILDING FOOTPRINT 276.74 m²
 FLOOR AREA 255.56 m²

revisions:

clients: SPB Metal Works Ltd


property:
 Venture House
 12 Gloucester Road
 Luton
 Beds LU1 3HX

title: EXISTING

scale: 1:100
 date: May 2018

A1

drwg. no: **17019-10**

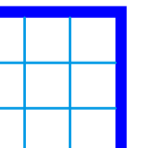

Paul Elliott
 Architectural
 Services

4A Wenny Road, Chatteris, Cambs PE16 6UT
 01354 669248 / 07837 990724
 p.jelliott@btopenworld.com