



EXISTING PARTIAL GROUND FLOOR PLAN



EXISTING FRONT ELEVATION

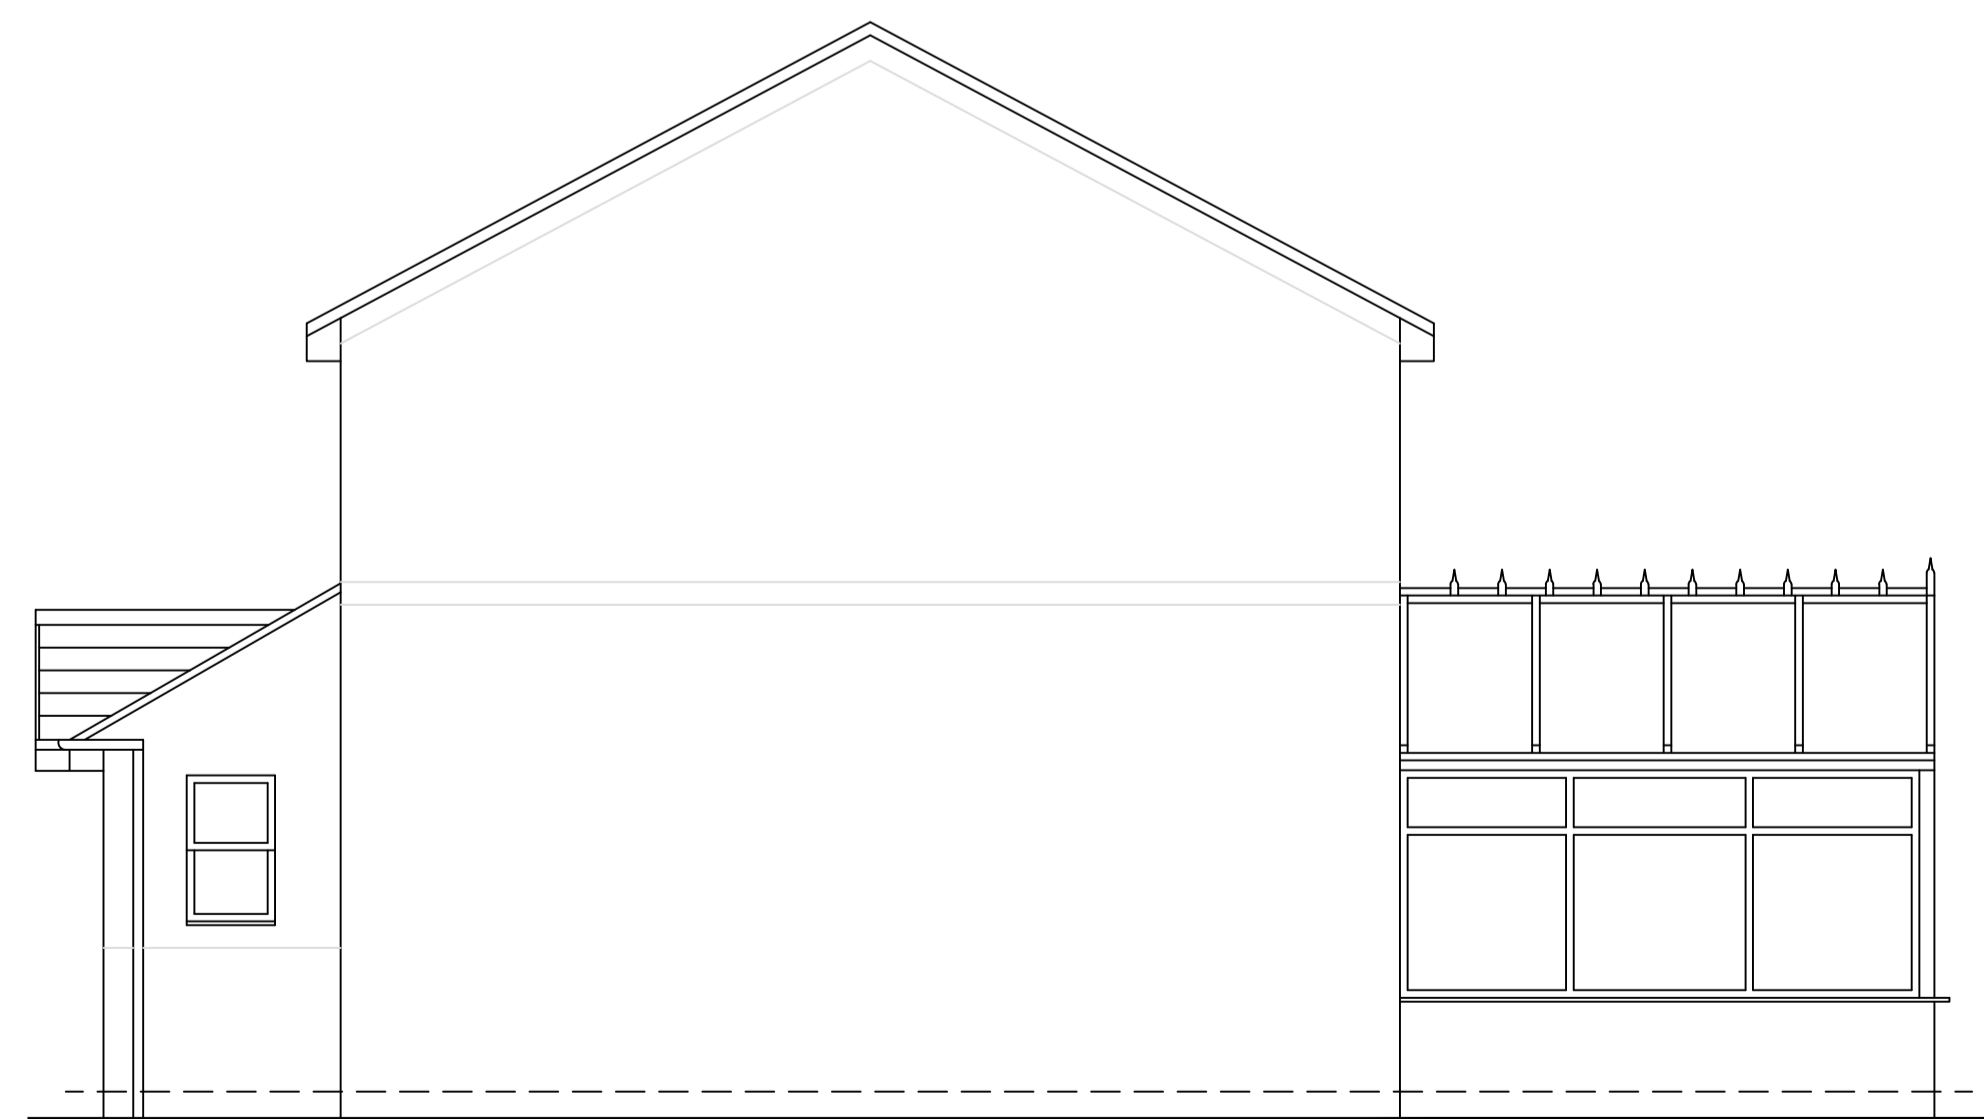

EXISTING SIDE ELEVATION

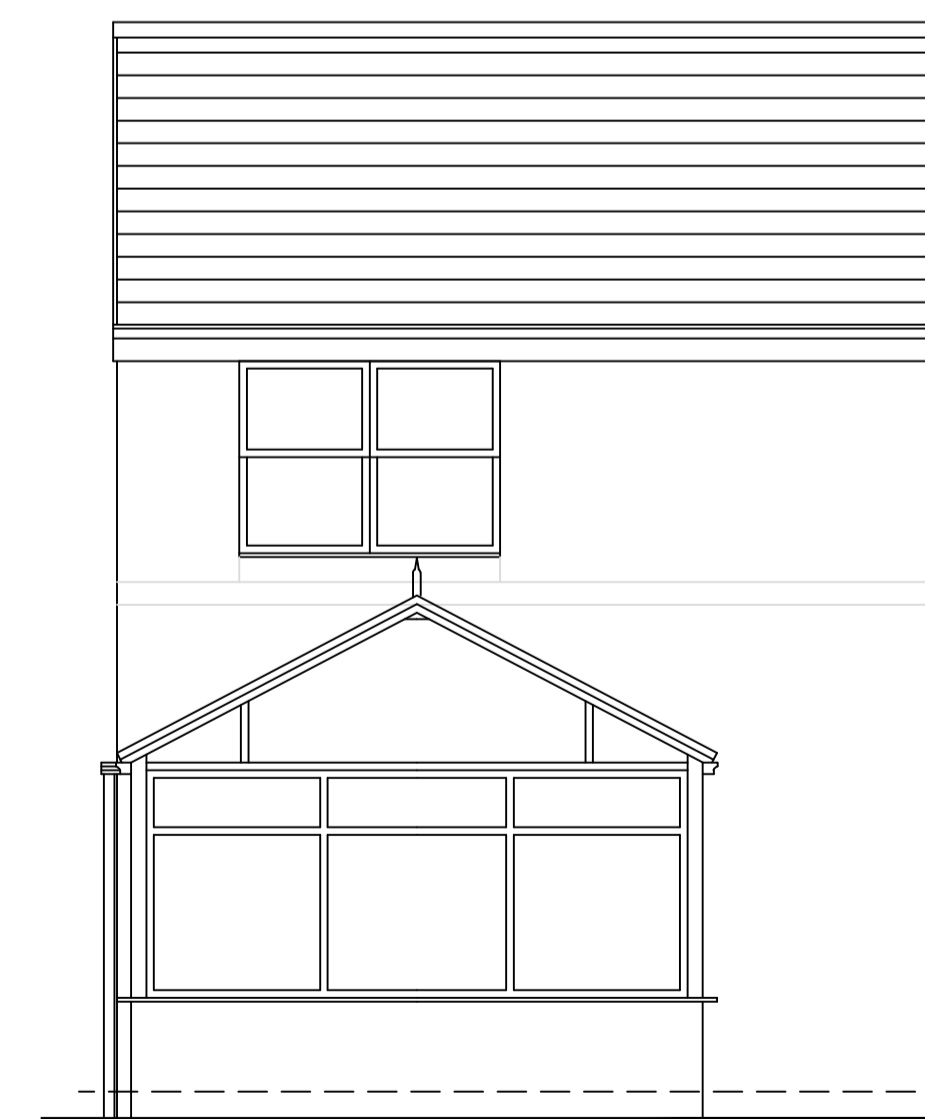

EXISTING REAR ELEVATION

Rev.	By	Date	Description
Client			Mrs Karen Cook
Date			Feb 2024
Site Address 61 Holyfields, West Allotment, NE27 0EU.			
Drawing Existing Plans and Elevations			
Scales 1:50 @ A1			
Drawing Number			.04
			Revision