




**existing site plan**

proposed 4 bed detached house on vacant garden plot adjacent to  
**16 Hurst Platt**  
**Waingate Road**  
**Rawtenstall**

scale 1:100 @ A1

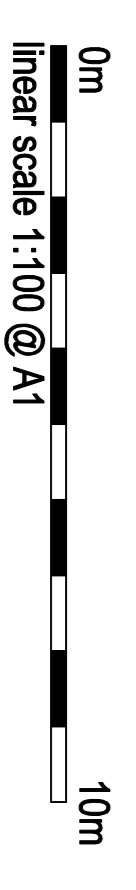

linear scale 1:100 @ A1  
drawing number RS-21-07-23-A