


proposed site plan

proposed 4 bed detached house on vacant garden plot adjacent to
16 Hurst Platt
Waingate Road
Rawtenstall

scale 1:100 @ A1

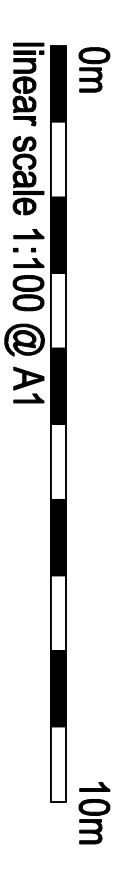

drawing number RS-21-07-23-b