



**PROPOSED ROOF PLAN**  
Scale 1:100@A3




**PROPOSED FRONT ELEVATION**  
Scale 1:100@A3

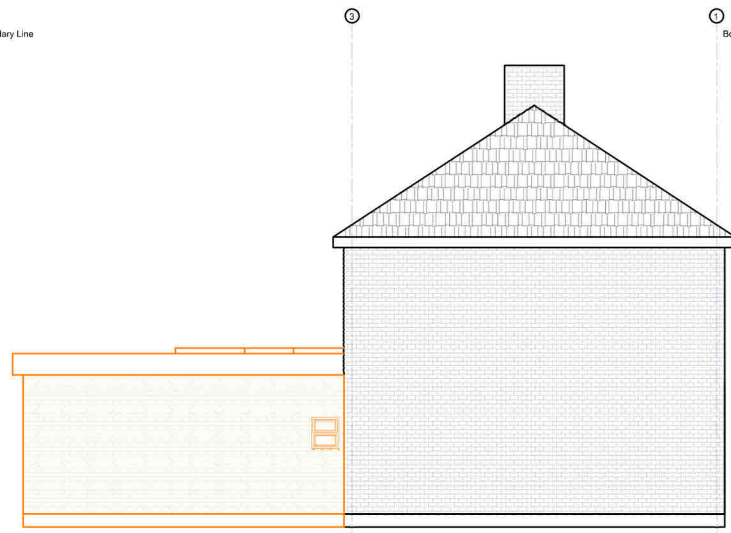

**PROPOSED SIDE ELEVATION**  
Scale 1:100@A3

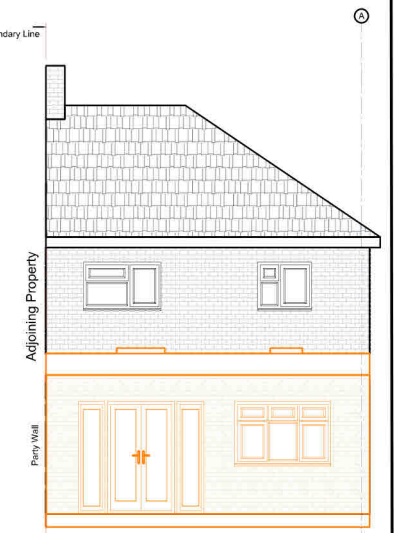

**PROPOSED REAR ELEVATION**  
Scale 1:100@A3

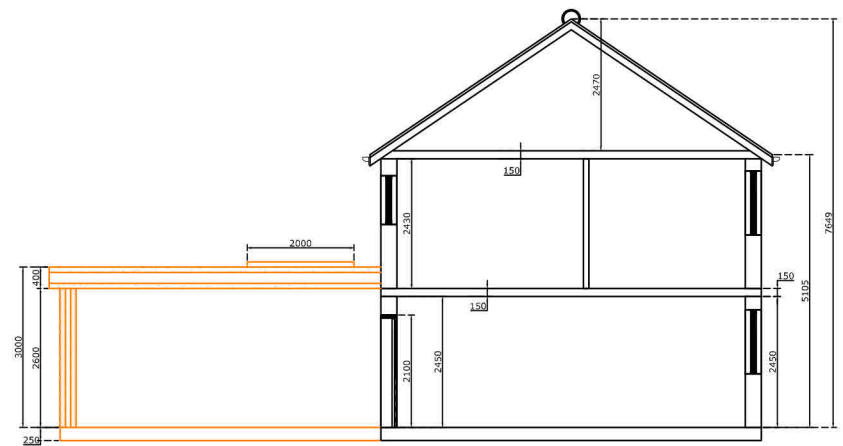

**PROPOSED SECTION A- A**  
Scale 1:100@A3

	Removing Elements
	Proposed Elements
	Boundary
	Grid Lines

Client [REDACTED]	
Project 66 Thorpe Crescent Watford WD19 4LD	
Job Title REAR EXTENSION	
Drawing Title PROPOSED ELEVATIONS & ROOF	
Date 09 02 2024	Drawing No. INT/2024/02/04C/05
Revision: 01	
Date: 21 02 2024	
Suitability PLANNING	
Ref Archt. Dwg.	
<b>INTELLECT C&amp;C LIMITED</b> 30 MOUNTSIDE STANMORE, HA7 2DP.	

