




SCALE BAR 1:500 @ A4

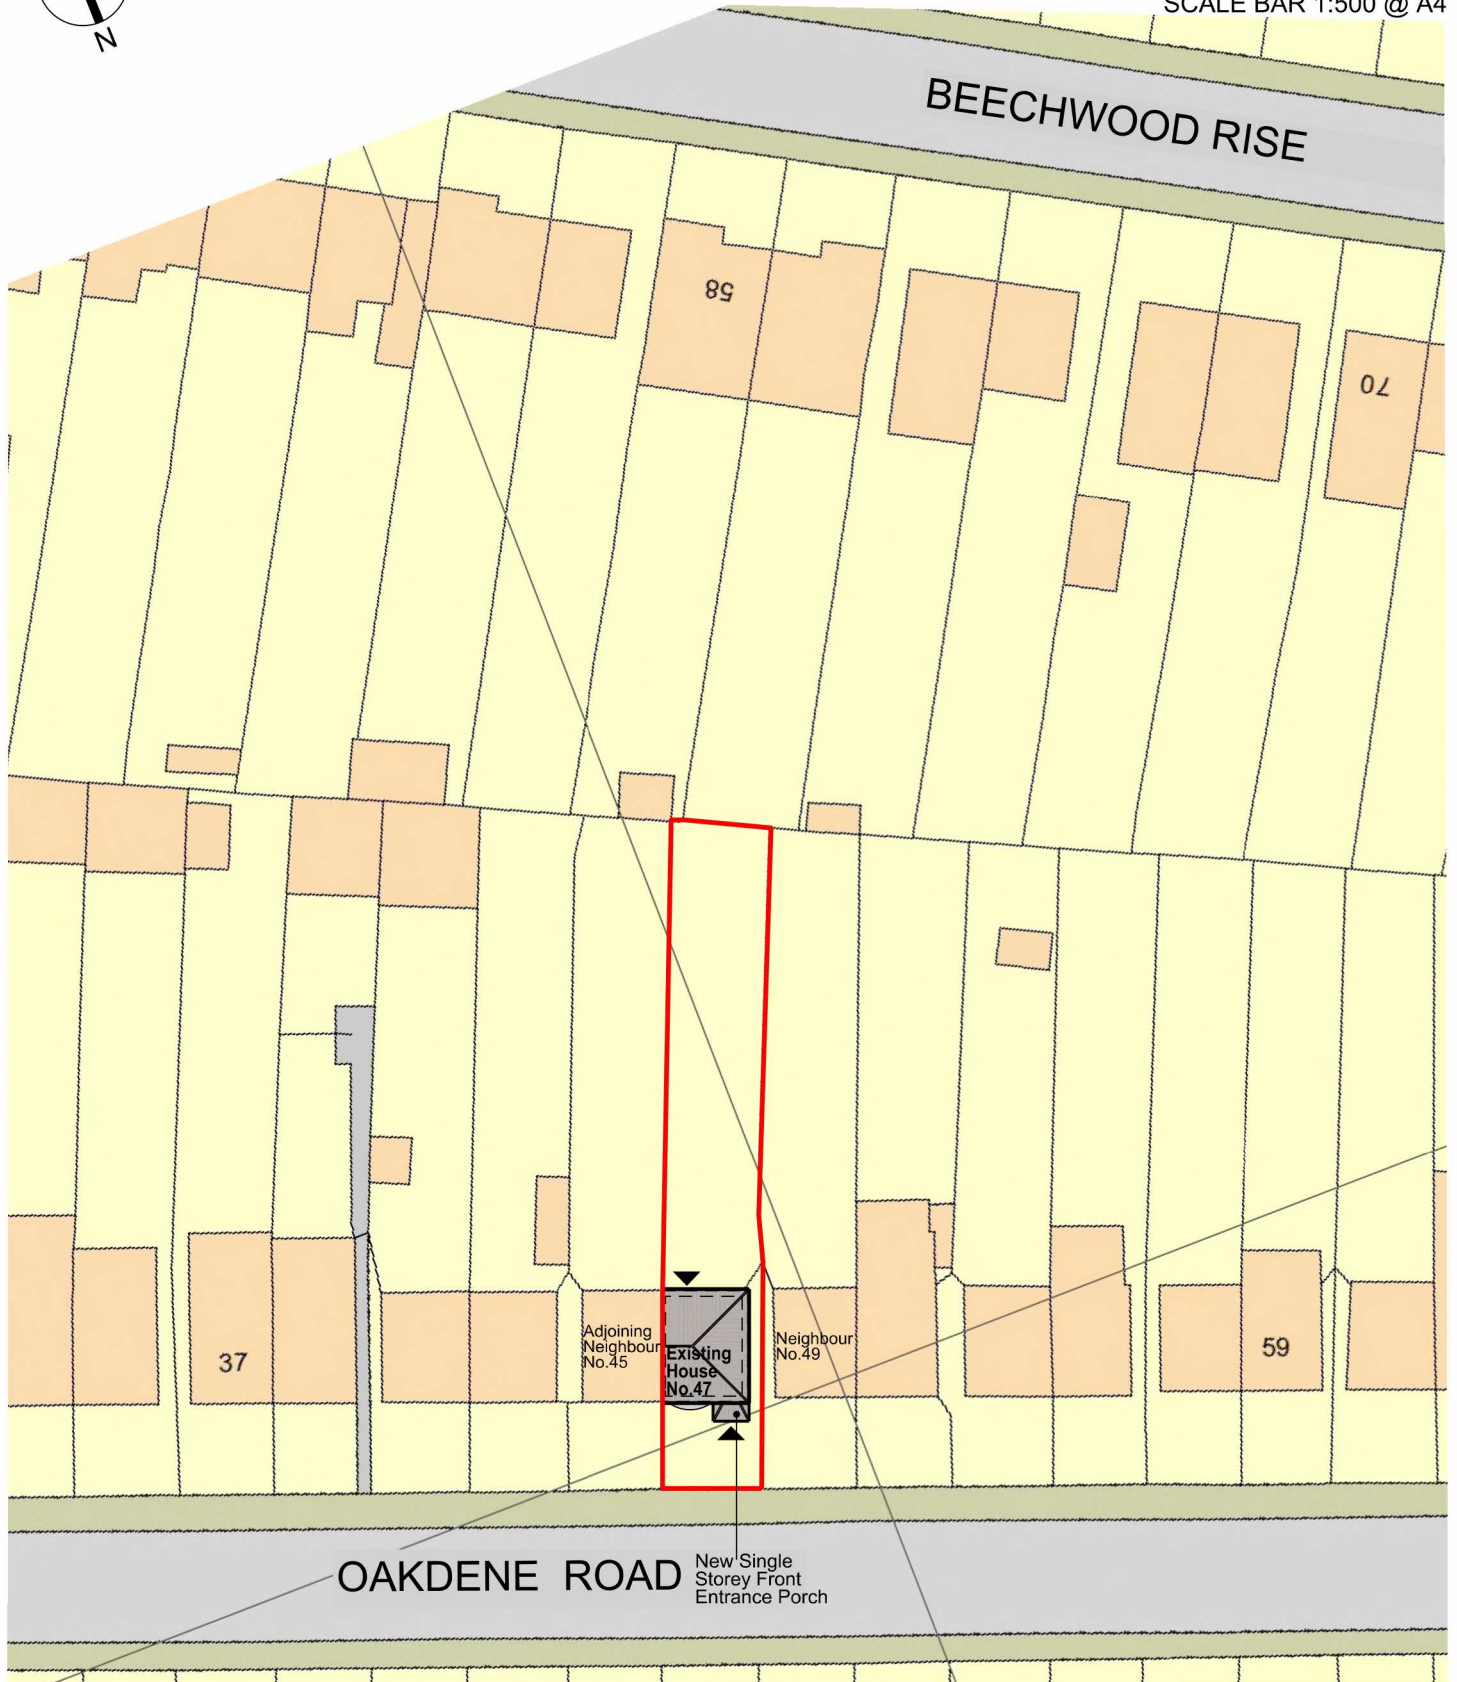

Disclaimer:
Do not scale from this drawing.
Check all dimensions on site before fabrication or setting out.
This document is copyright and may not be reproduced without permission of the owner.

Notes:
All dimensions in millimeters.

KEY:
SITE BOUNDARY 
ACCESS POINTS 

Rev: 00	Notes: Planning Submission	Date: 26.02.2024	Dwn: MG	Iss: MG	Author: Maria Golasowska M Eng, Dip Arch, BA (Hons) ARB No. 077808G Director, MGDC Ltd. M: 077 3138 7952
Client: 			 Maria Golasowska Design Consultancy MGDC LTD <small>Office 67 Millmead Business Centre Millmead Road London N17 9QU, United Kingdom T +44 (0) 077 3138 7952 E office@mgdc.info</small>		
47 Oakdene Road Watford Herts WD24 6RN					

Project: Private Semi-detached House 47 Oakdene Road Watford Herts WD24 6RN		
Drawing Title: SITE PLAN (BLOCK PLAN)		
Drawn By: MG	Issued By: MG	Date of First Issue: 26.02.2024
Project No: EX-WD-A-047B	Scale @ A4: 1:500	
Drawing No: A-WD-047B-BP-002		Revision: 00