


02 SECOND FLOOR PLAN
1:100

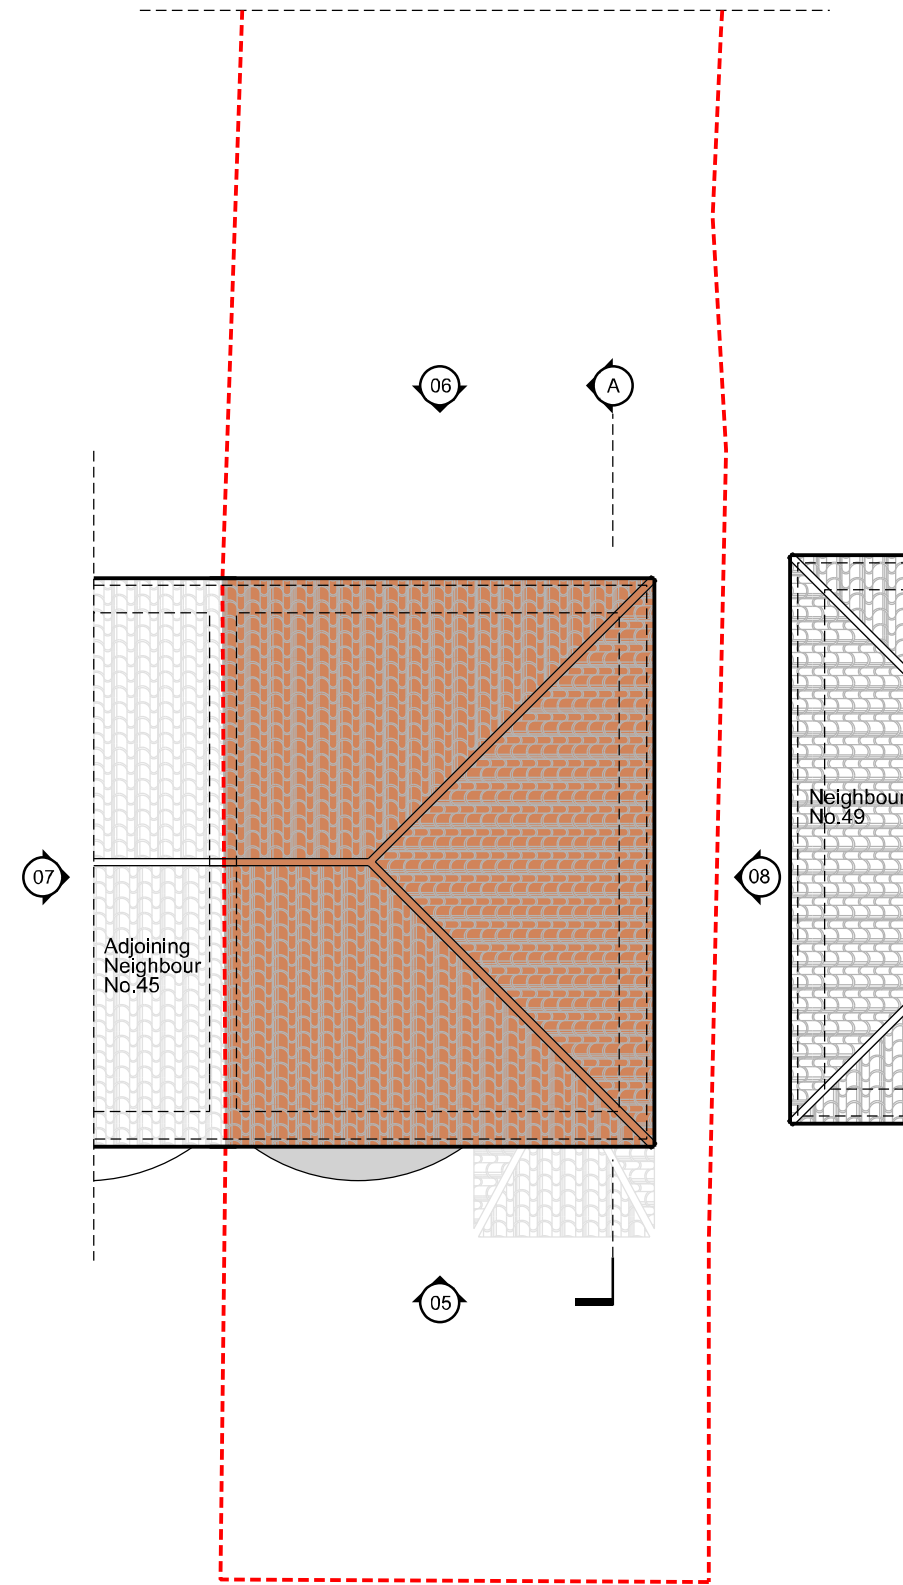

03 ROOF PLAN
1:100

Disclaimer:
Do not scale from this drawing.
Check all dimensions on site before fabrication or setting out.
This document is copyright and may not be reproduced without permission of the owner.

Notes:
All dimensions in millimeters.
Proposed new structural elements.
Existing drain.


Smoke Alarm
Heat Detector
Extraction Unit ducted to atmosphere

Rev	Notes	Date	Dwn	Iss	Author
00	Planning Submission	26.02.2024	MG	MG	Maria Golasowska

Maria Golasowska
M Eng, Dip Arch, BA (Hons)
ARB No. 077808G
Director, MGDC Ltd.
M: 077 3138 7952

Consultants:

47 Oakdene Road
Watford Herts
WD24 6RN

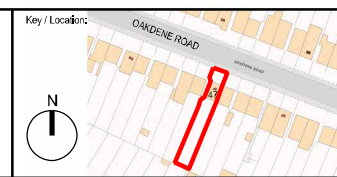

MGDC LTD
[Architecture] [Interior Design]
Office 01
Millmead Business Centre
Millmead Road
London N17 9GU, United Kingdom
T: +44 (0) 077 3138 7952 E: info@mgdc.co.uk

Maria Golasowska
Design Consultancy
MGDC LTD

Project: Private Semi-detached House
47 Oakdene Road
Watford Herts WD24 6RN

Drawing Title:
PROPOSED DESIGN
Second & Roof Floor Plans

Drawn By: MG	Issued By: MG	Date of First Issue: 26.02.2024
Project No:	Scale @ A3:	
EX-WD-A-047B	1:100	
Drawing No: A-WD-047B-PL-112	Revision: 00	