



SCALE BAR 1:100 @ A3

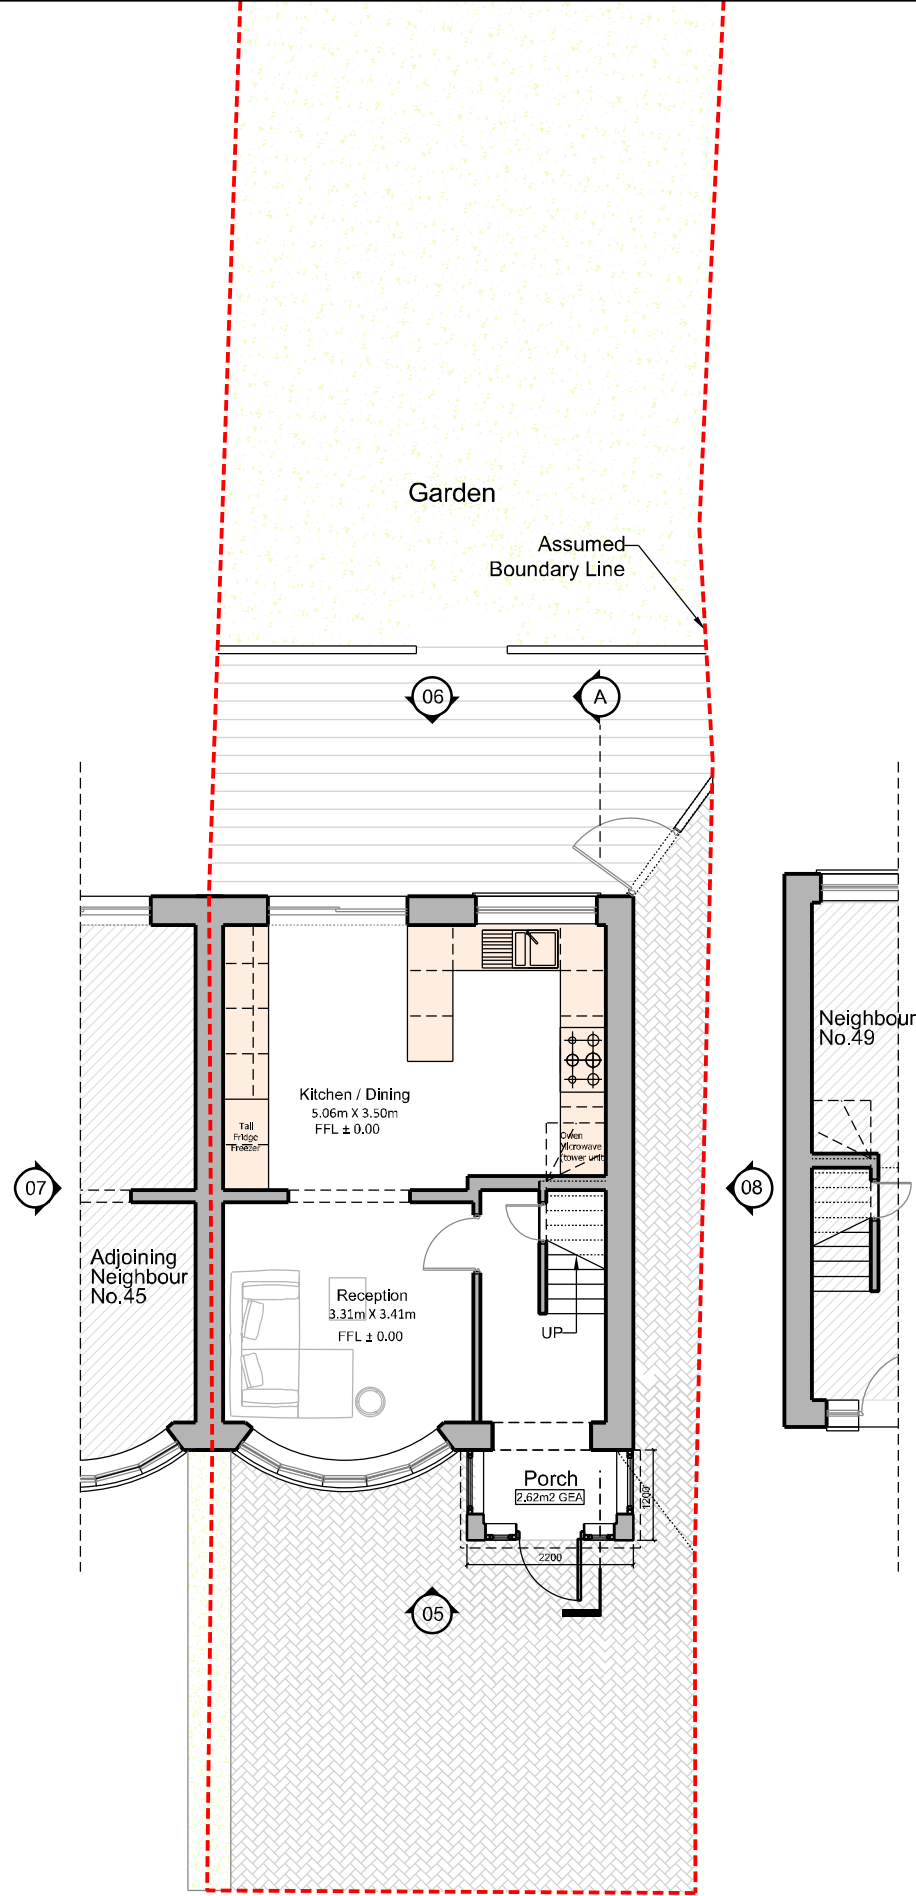

00 GROUND FLOOR PLAN
1:100

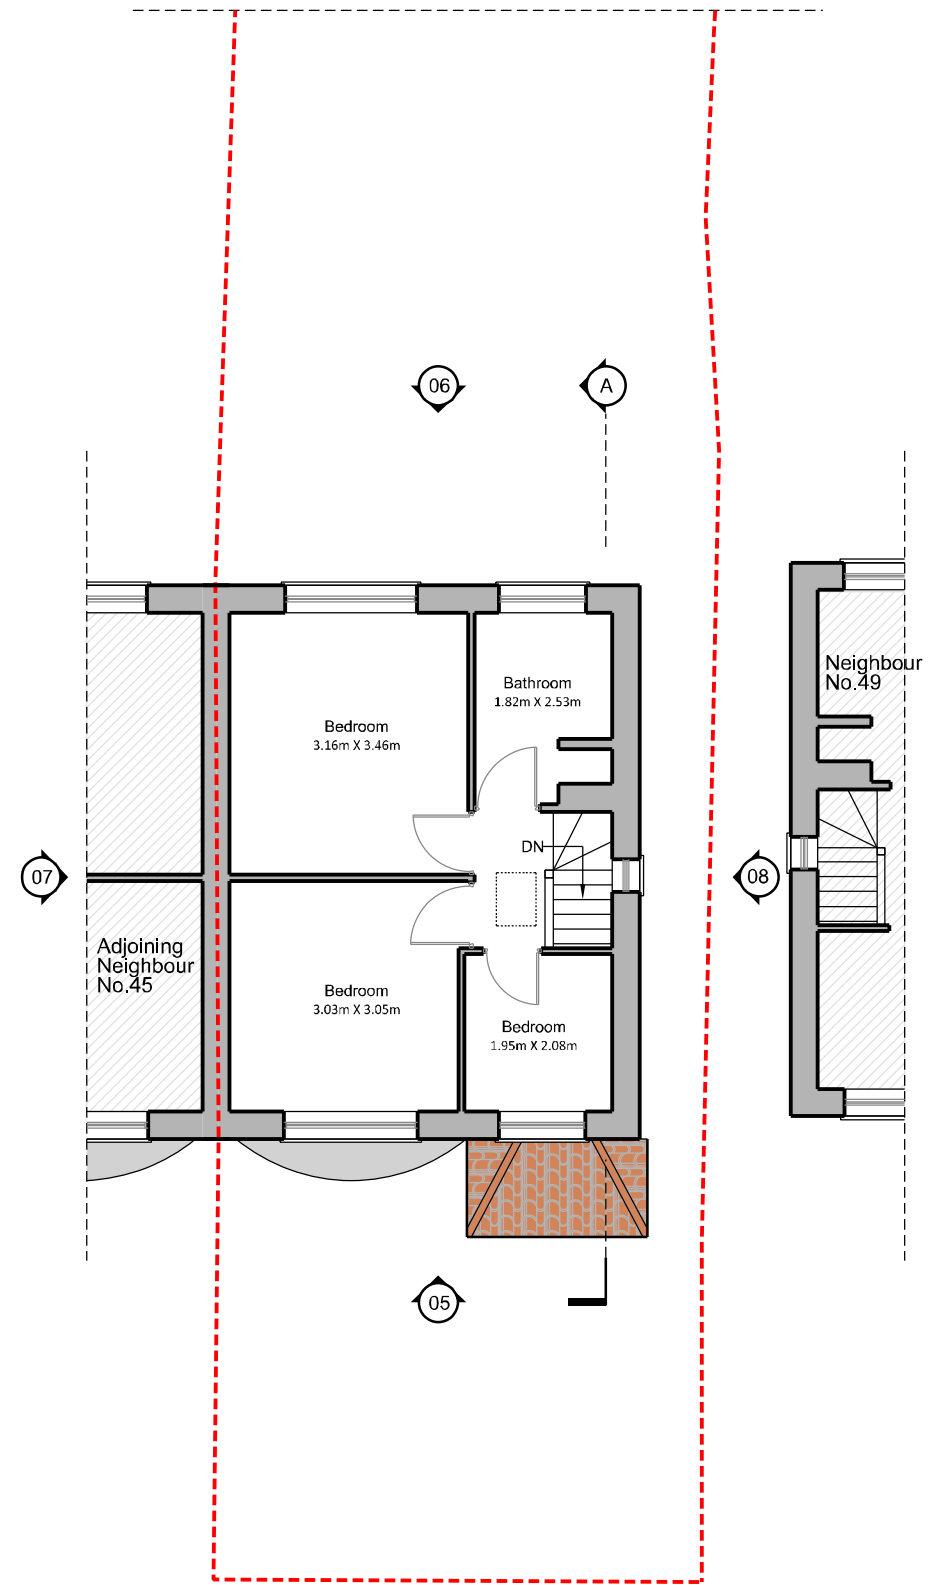

01 FIRST FLOOR PLAN
1:100

Disclaimer:
Do not scale from this drawing.
Check all dimensions on site before fabrication or setting out.
This document is copyright and may not be reproduced without permission of the owner.

Notes:
All dimensions in millimeters.

Rev:	Notes:	Date:	Dwg:	Iss:	Author:
00	Planning Submission	26.02.2024	MG	MG	

Author:
Maria Golasowska
M Eng, Dip Arch, BA (Hons)
ARB No. 077808G
Director, MGDC Ltd.
M: 077 3138 7952

Consultants:

47 Oakdene Road
Watford Herts
WD24 6RN



MGDC LTD
[Architecture] [Interior Design]
Office 07
Millmead Business Centre
Millmead Road
London N17 9GU, United Kingdom
T: +44 (0) 077 3138 7952 E: info@mgdc.co.uk

Maria Golasowska
Design Consultancy
MGDC LTD

Project: Private Semi-detached House
47 Oakdene Road
Watford Herts WD24 6RN

Drawing Title: PROPOSED DESIGN
Ground & First Floor Plans

Drawn By:	Issued By:	Date of First Issue:
MG	MG	26.02.2024
Project No: EX-WD-A-047B		Scale @ A3: 1:100
Drawing No: A-WD-047B-PL-110		Revision: 00