


**00 GROUND FLOOR PLAN**  
1:100

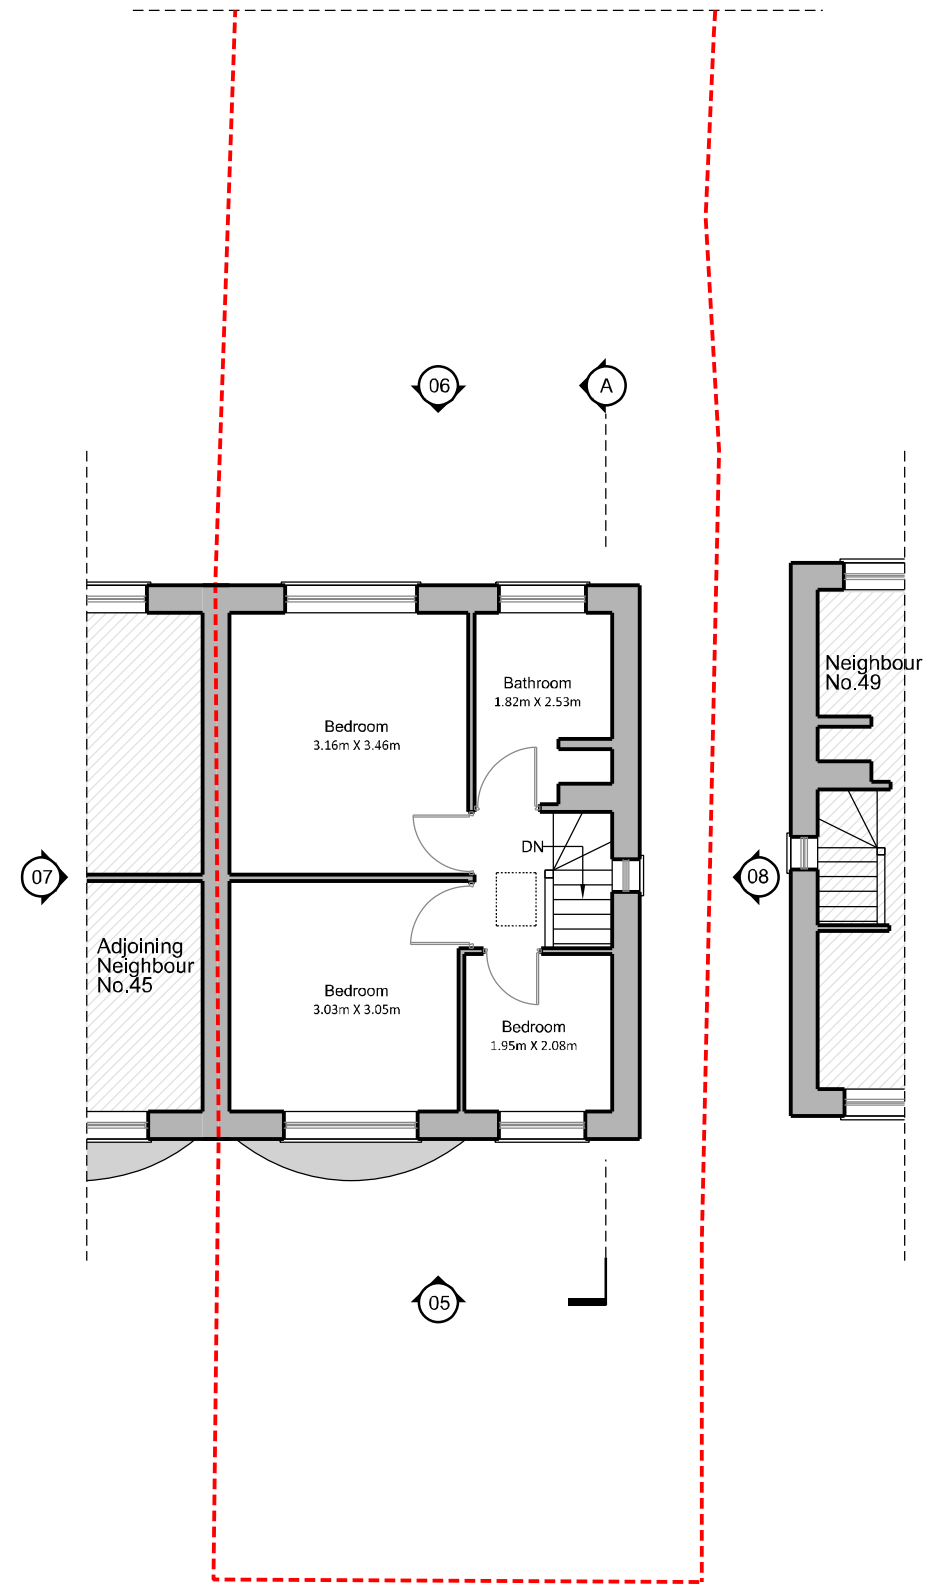

**01 FIRST FLOOR PLAN**  
1:100

**Disclaimer:**  
Do not scale from this drawing.  
Check all dimensions on site before fabrication or setting out.  
This document is copyright and may not be reproduced without permission of the owner.

**Notes:**  
All dimensions in millimeters.

Rev:	Notes:	Date:	Dwn:	Iss:	Author:
00	Planning Submission	26.02.2024	MG	MG	

**Author:**  
**Maria Golasowska**  
M Eng, Dip Arch, BA (Hons)  
ARB No. 077808G  
Director, MGDC Ltd.  
M: 077 3138 7952

**Consultants:**

**47 Oakdene Road**  
Watford Herts  
WD24 6RN



**Project:** Private Semi-detached House  
47 Oakdene Road  
Watford Herts WD24 6RN

**Drawing Title:** SURVEY AS EXISTING  
Ground & First Floor Plans

Drawn By:	Issued By:	Date of First Issue:
MG	MG	26.02.2024
<b>Project No:</b>		<b>Scale @ A3:</b>
EX-WD-A-047B		1:100
<b>Drawing No:</b>	<b>Revision:</b>	
A-WD-047B-PL-100	00	