


SCALE BAR 1:100 @ A3

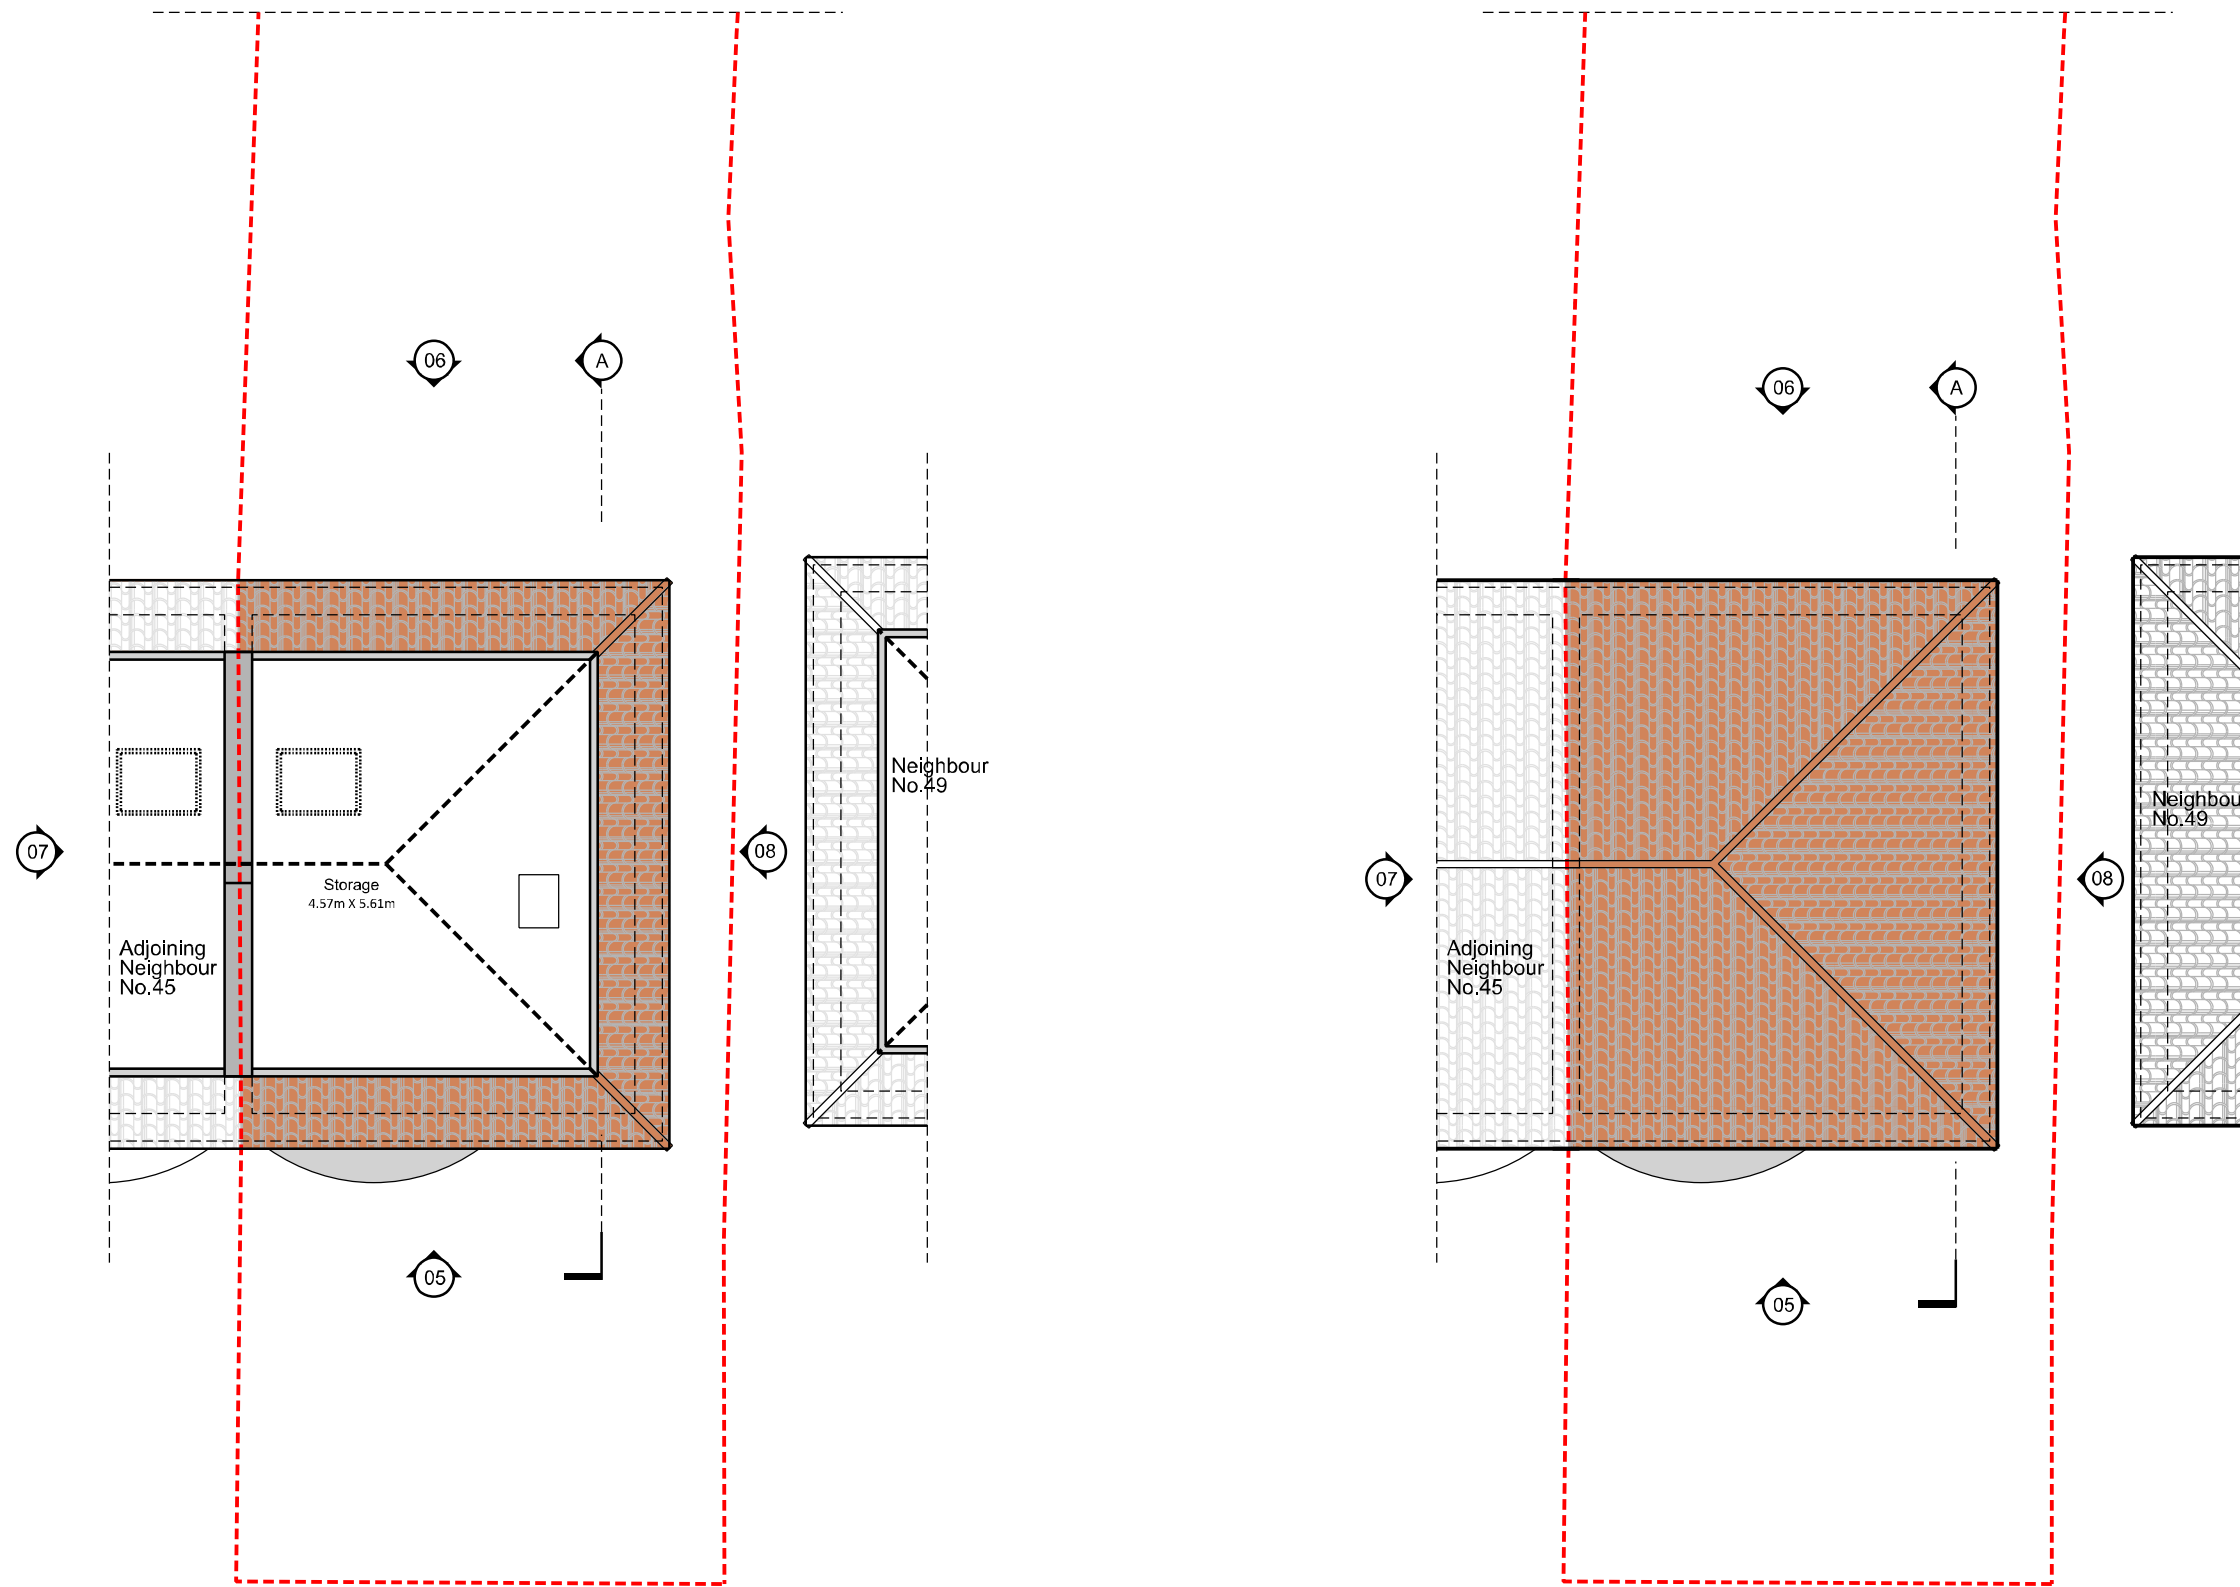

02 SECOND FLOOR PLAN
1:100

03 ROOF PLAN
1:100

Disclaimer:
Do not scale from this drawing.
Check all dimensions on site before fabrication or setting out.
This document is copyright and may not be reproduced without permission of the owner.

Notes:
All dimensions in millimeters.

Rev:	Notes:	Date:	Dwn:	Iss:	Author:
00	Planning Submission	26.02.2024	MG	MG	

Maria Golasowska
M Eng, Dip Arch, BA (Hons)
ARB No. 077808G
Director, MGDC Ltd.
M: 077 3138 7952

Consultants:

47 Oakdene Road
Watford Herts
WD24 6RN



Architecture | Interior Design

Office:
Millmead Business Centre
Millmead Road
London N17 9GU, United Kingdom
T: +44 (0) 077 3138 7952 E: info@mgdc.co.uk

Maria Golasowska
Design Consultancy
MGDC LTD

Project: Private Semi-detached House
47 Oakdene Road
Watford Herts WD24 6RN

Drawing Title:
**SURVEY AS EXISTING
Second & Roof Floor Plans**

Drawn By:	Issued By:	Date of First Issue:
MG	MG	26.02.2024
Project No:	Scale @ A3:	
EX-WD-A-047B	1:100	
Drawing No:	Revision:	
A-WD-047B-PL-102	00	