
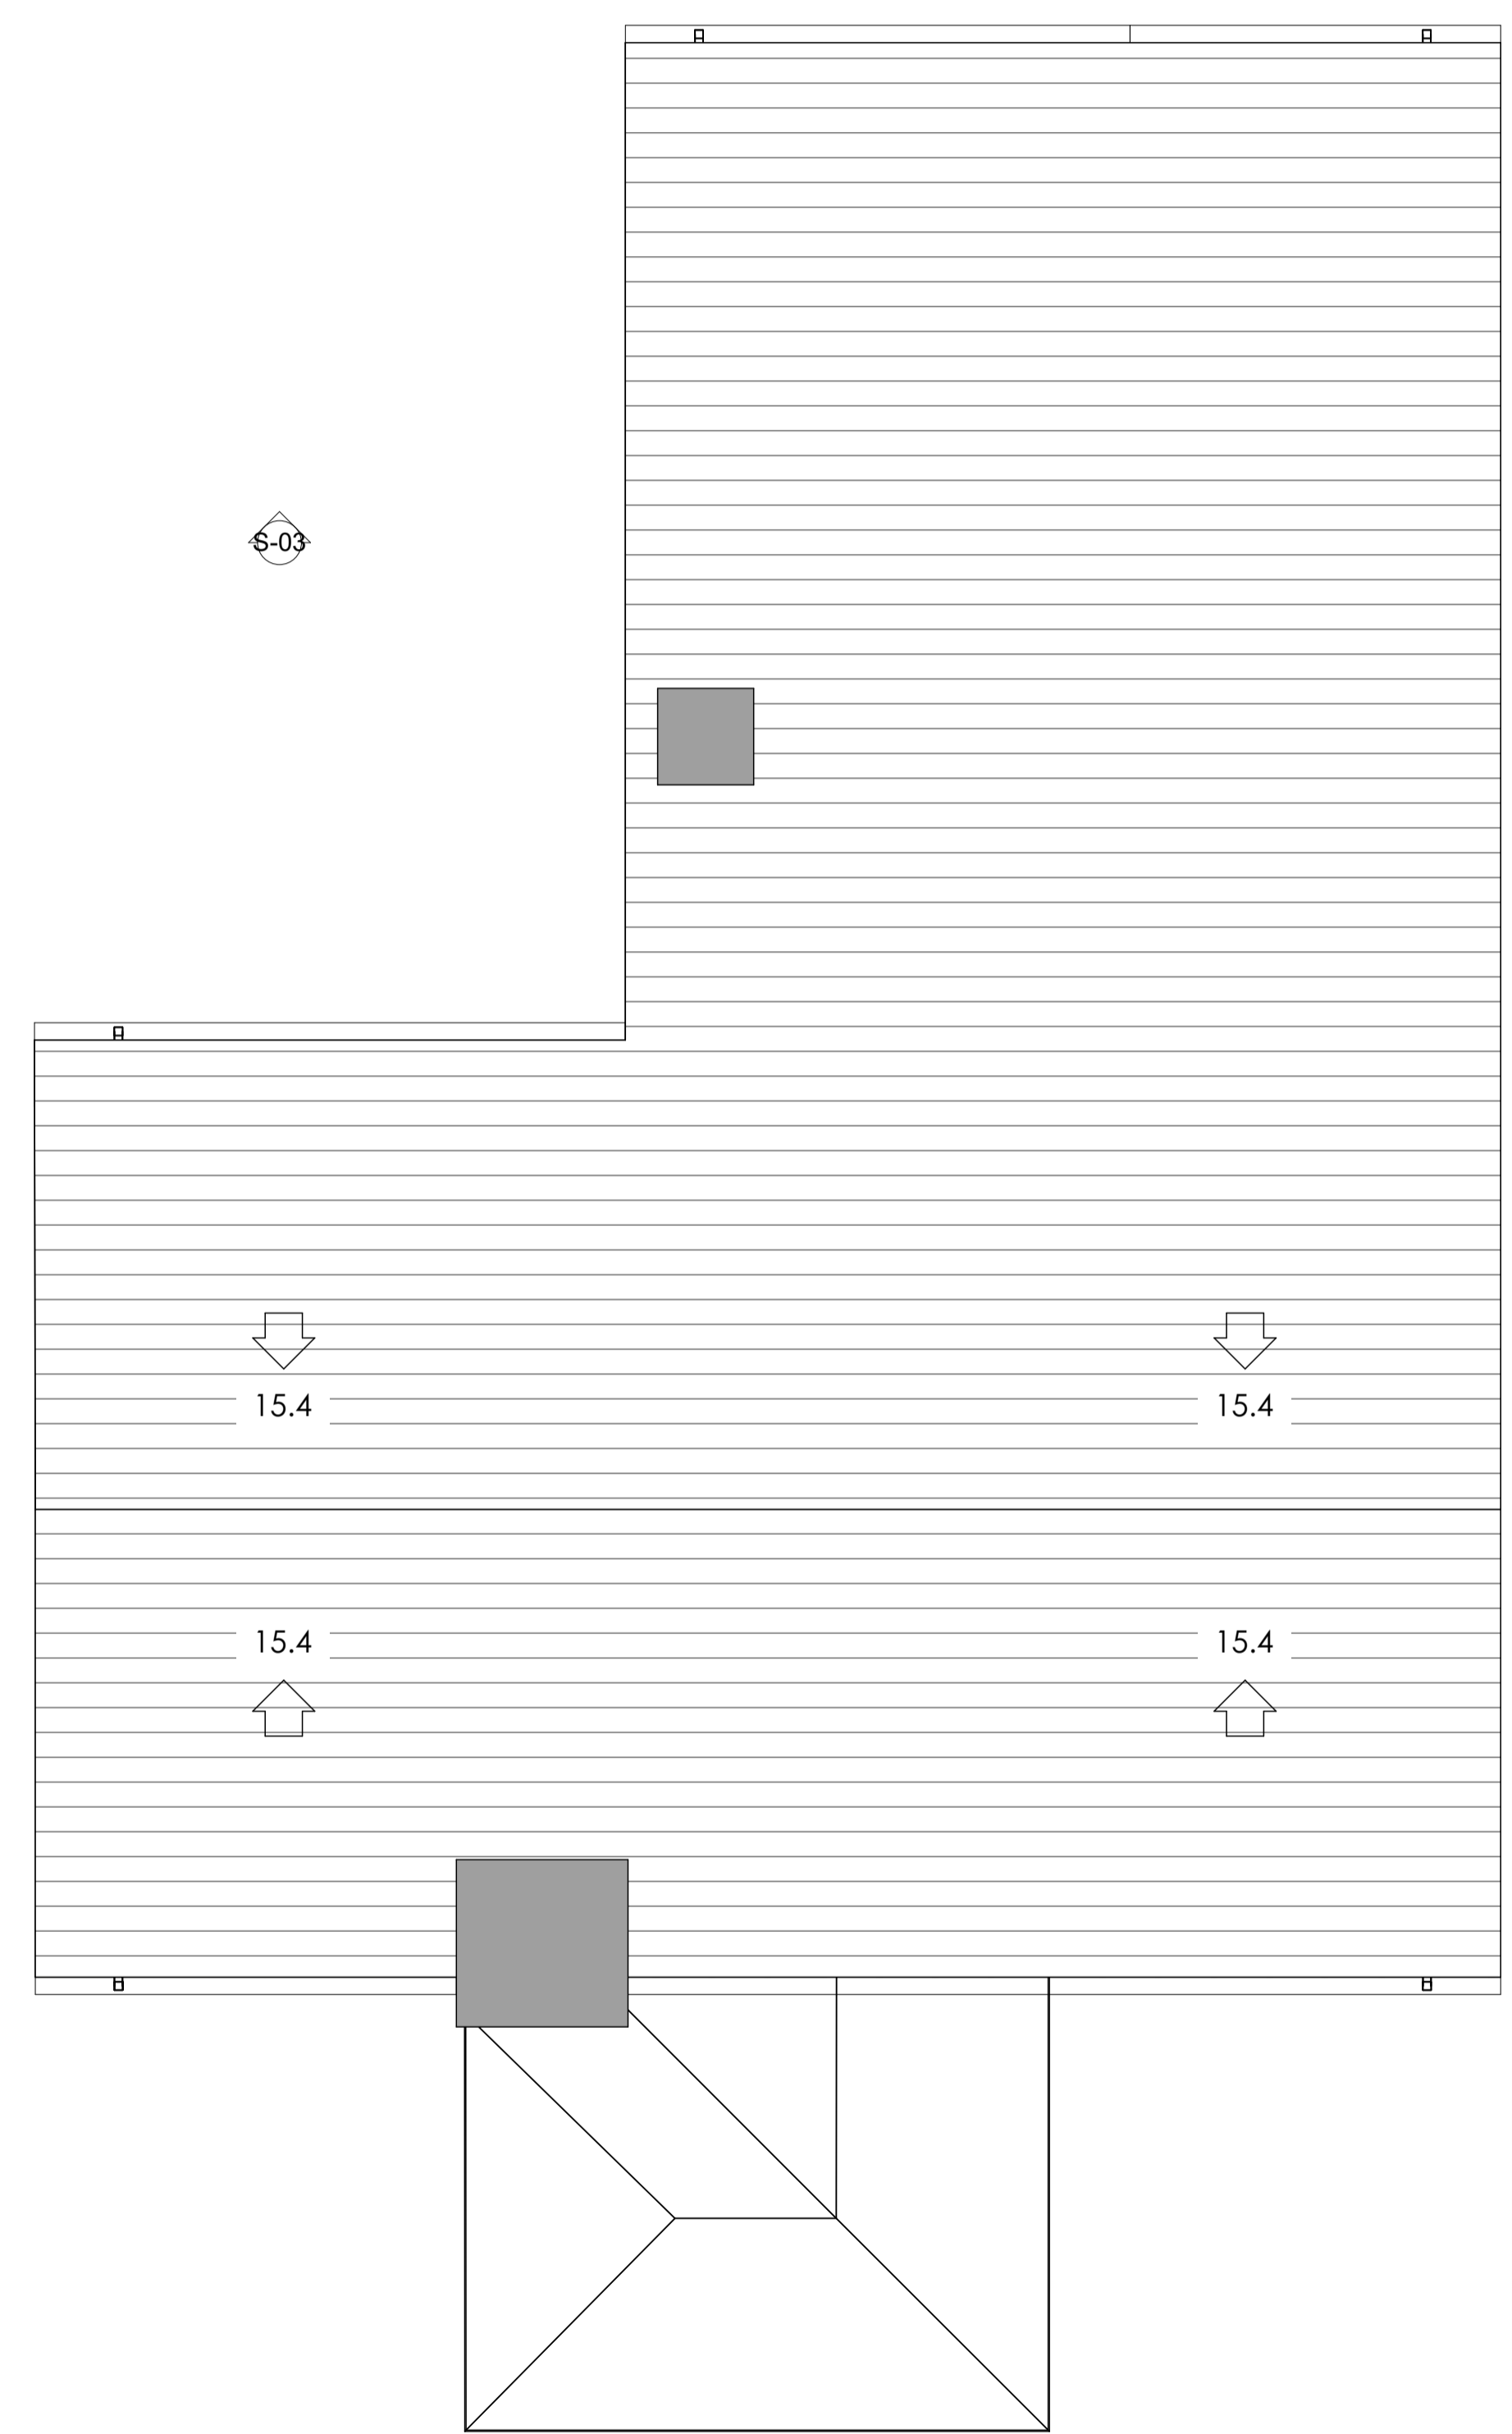
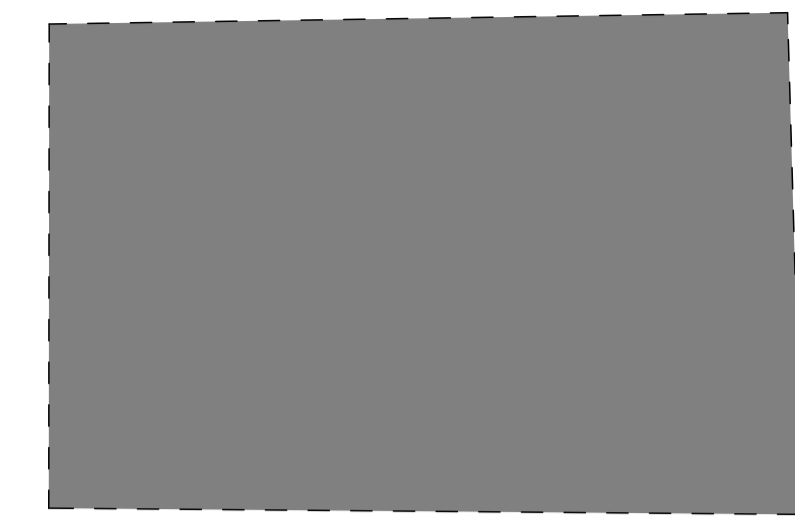


PLANNING

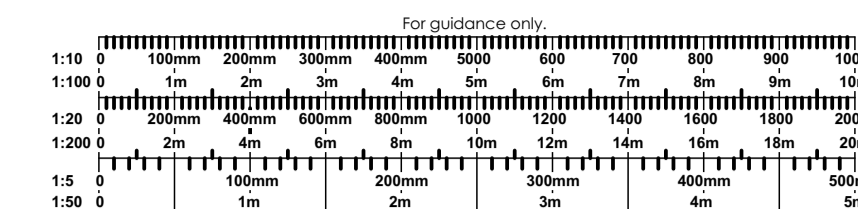

C

C

S-03

D

D

15.4

15.4

15.4

15.4

E

E

F

F

ROOF (E) 1:50

All drawings to be read in conjunction with all other designers

Rev	Date	Description	Drawn	Check

Client: DAVID AND JILL WALKER		Scale: 1:50@A1	
Project: MERLE BANK		Drawing Title: EXISTING ROOF PLAN HOUSE	
Drawing No. PL-1014	Project No. 654	Drawn by: AMC	Check by: MS

Johnson House
Station Lane
Brignorth
Shropshire
WV16 5DP
T: 01746 788191
F: 01746 769515

This drawing represents a design intent and is intended only for the recipient's use. The recipient agrees to protect the contents from distribution and dissemination, except as required for the specific purpose outlined on the drawing. Use of this drawing is granted to the client for the specified named event only, and should not be used for any other purpose. Use beyond dimensions only - do not reproduce, or copy, without the written consent of Johnson Design Partnership Ltd. (the drawings) for any purpose other than that for which it was prepared or provided for same.

Copyright © 2023, Johnson Design Partnership Ltd.