


PLANNING



FRONT ELEVATION H (E) 1:50

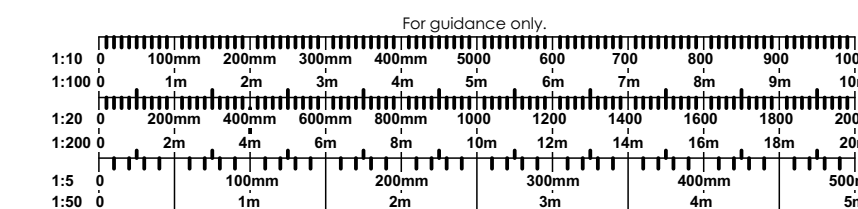

SIDE ELEVATION RH H (E) 1:50

Rev.	Date	Description	Drawn	Check

Client: DAVID AND JILL WALKER		Johnson House Station Lane Brignorth Shropshire WV16 5DP T: 01746 768191 F: 01746 769515	
Project: MERLE BANK		Scale: 1:50@A1	
Drawing Title: EXISTING ELEVATIONS HOUSE 1 OF 2		Drawn by: AMC	Check by: MS
Drawing No. PL-1015	Project No. 654	Copyright © 2023 Johnson Design Partnership Ltd.	

All drawings to be read in conjunction with all other designers

