
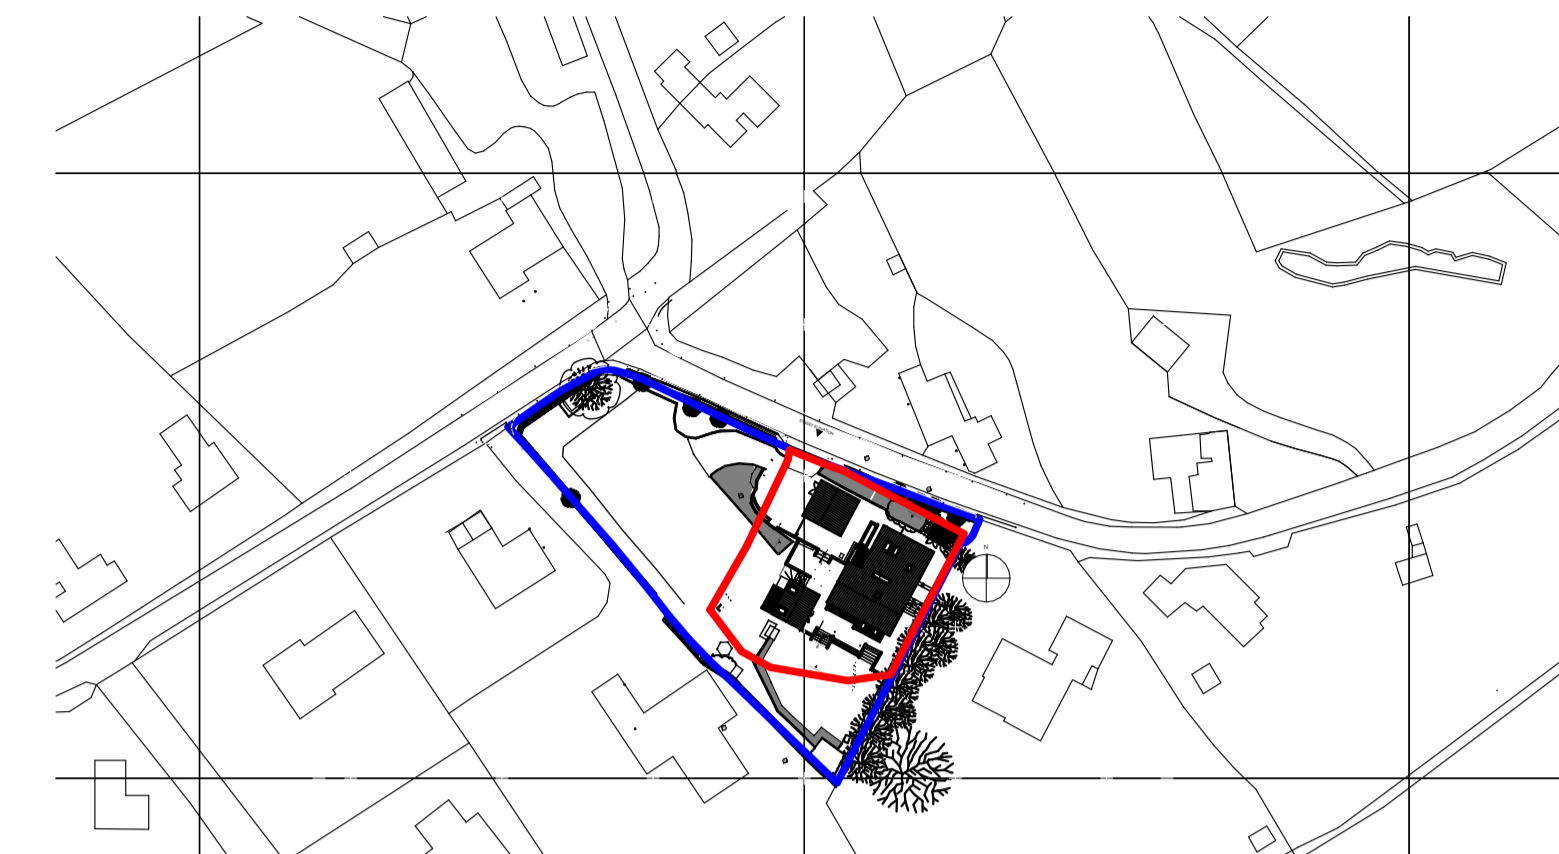


PLANNING

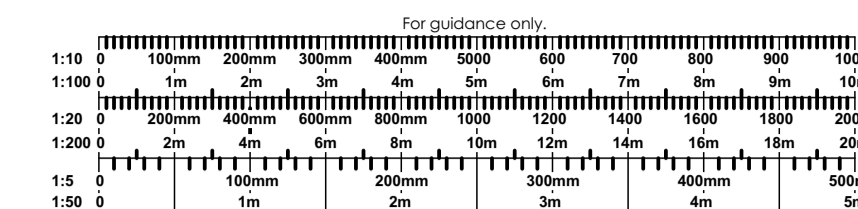

SITE LOCATION PLAN (P) 1:1250

Crown Copyright and database rights 2023. OS 100031961
National Map Centre. Purchased 04/07/2023 1 year licence.

SITE PLAN (P) 1:200

All drawings to be read in conjunction with all other designers

Rev.	Date	Description	Drawn	Check

Client: DAVID AND JILL WALKER		Johnson House Station Lane Brignorth Shropshire WV16 5DP T: 01746 768191 F: 01746 769515	
Project: MERLE BANK		Scale: 1:1250, 1:200 @A1	
Drawing Title: PROPOSED SITE PLAN	Project No. 654	Drawn by: AMC	Check by: MS
Drawing No. PL-1001			

This drawing represents a design intent and is intended only for the recipient's use. It is not to be reproduced, distributed, or disseminated, in any form, or by any means, without the written consent of Johnson Design Partnership Ltd. Use of this drawing is granted to the client for the specified named event only, and should not be used for any other purpose. Use of any dimensions shown on this drawing is for reference only and should not be used for any other purpose.

