

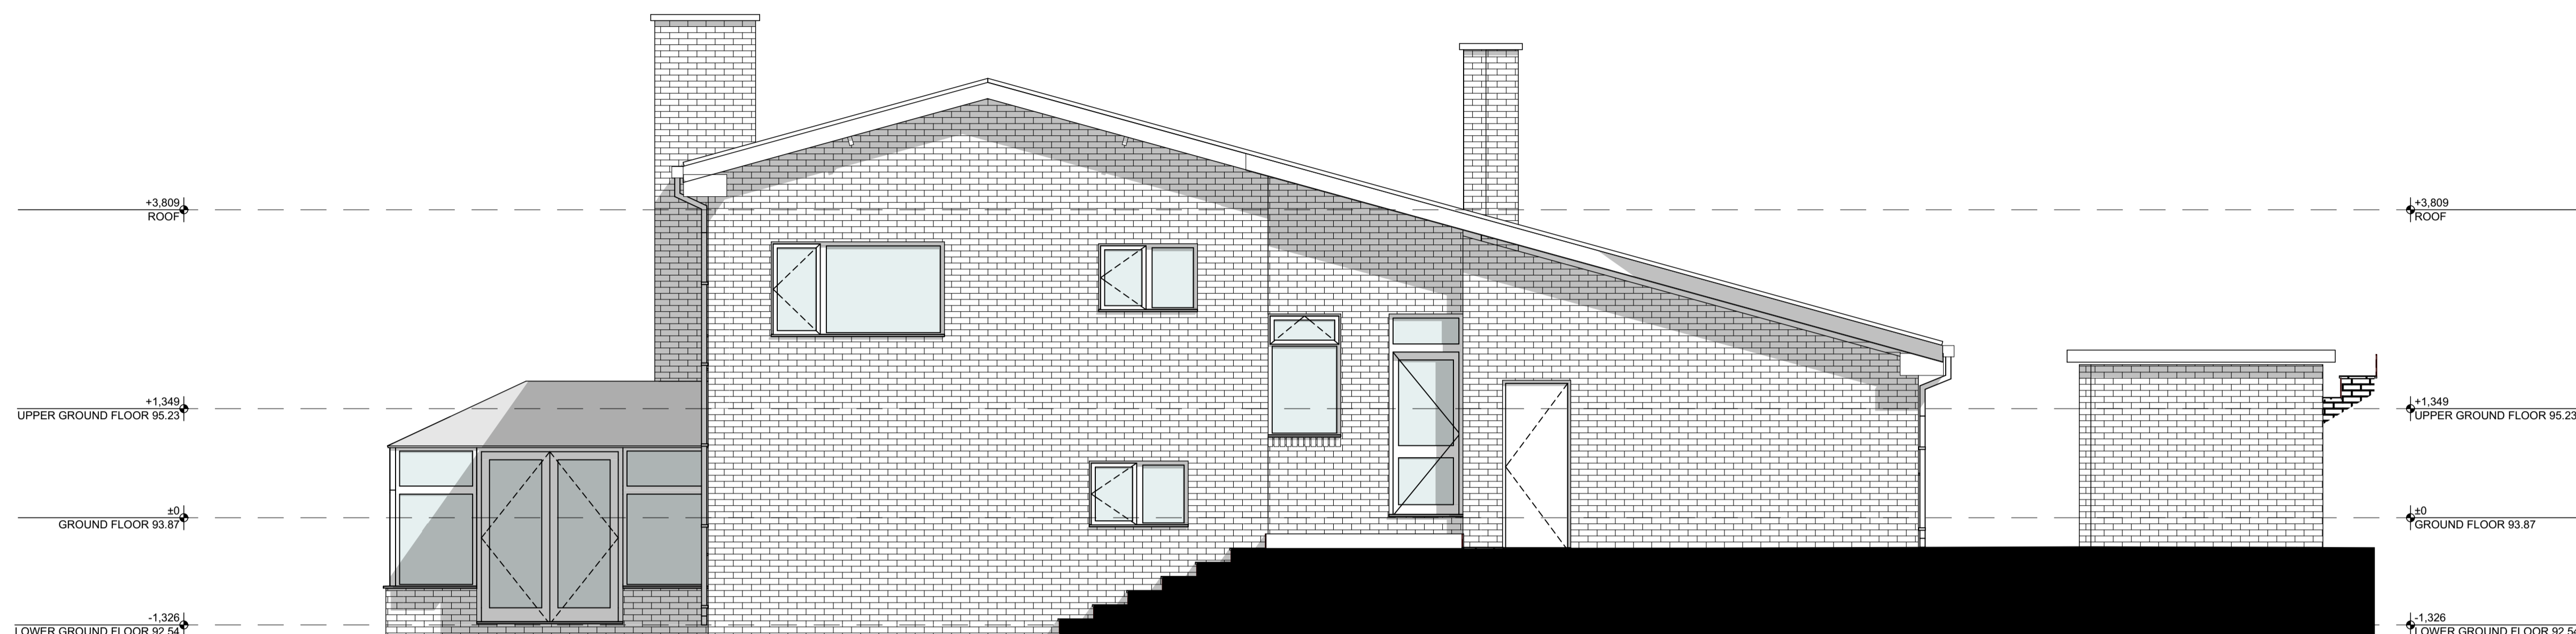


**PLANNING**

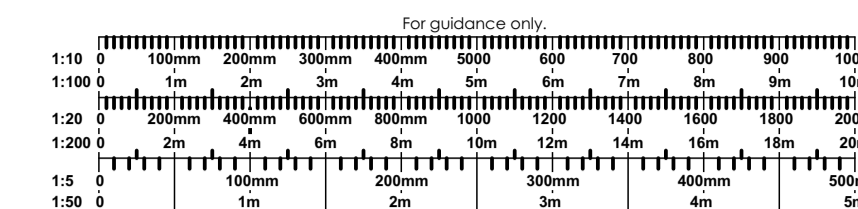

**REAR ELEVATION H (E) 1:50**

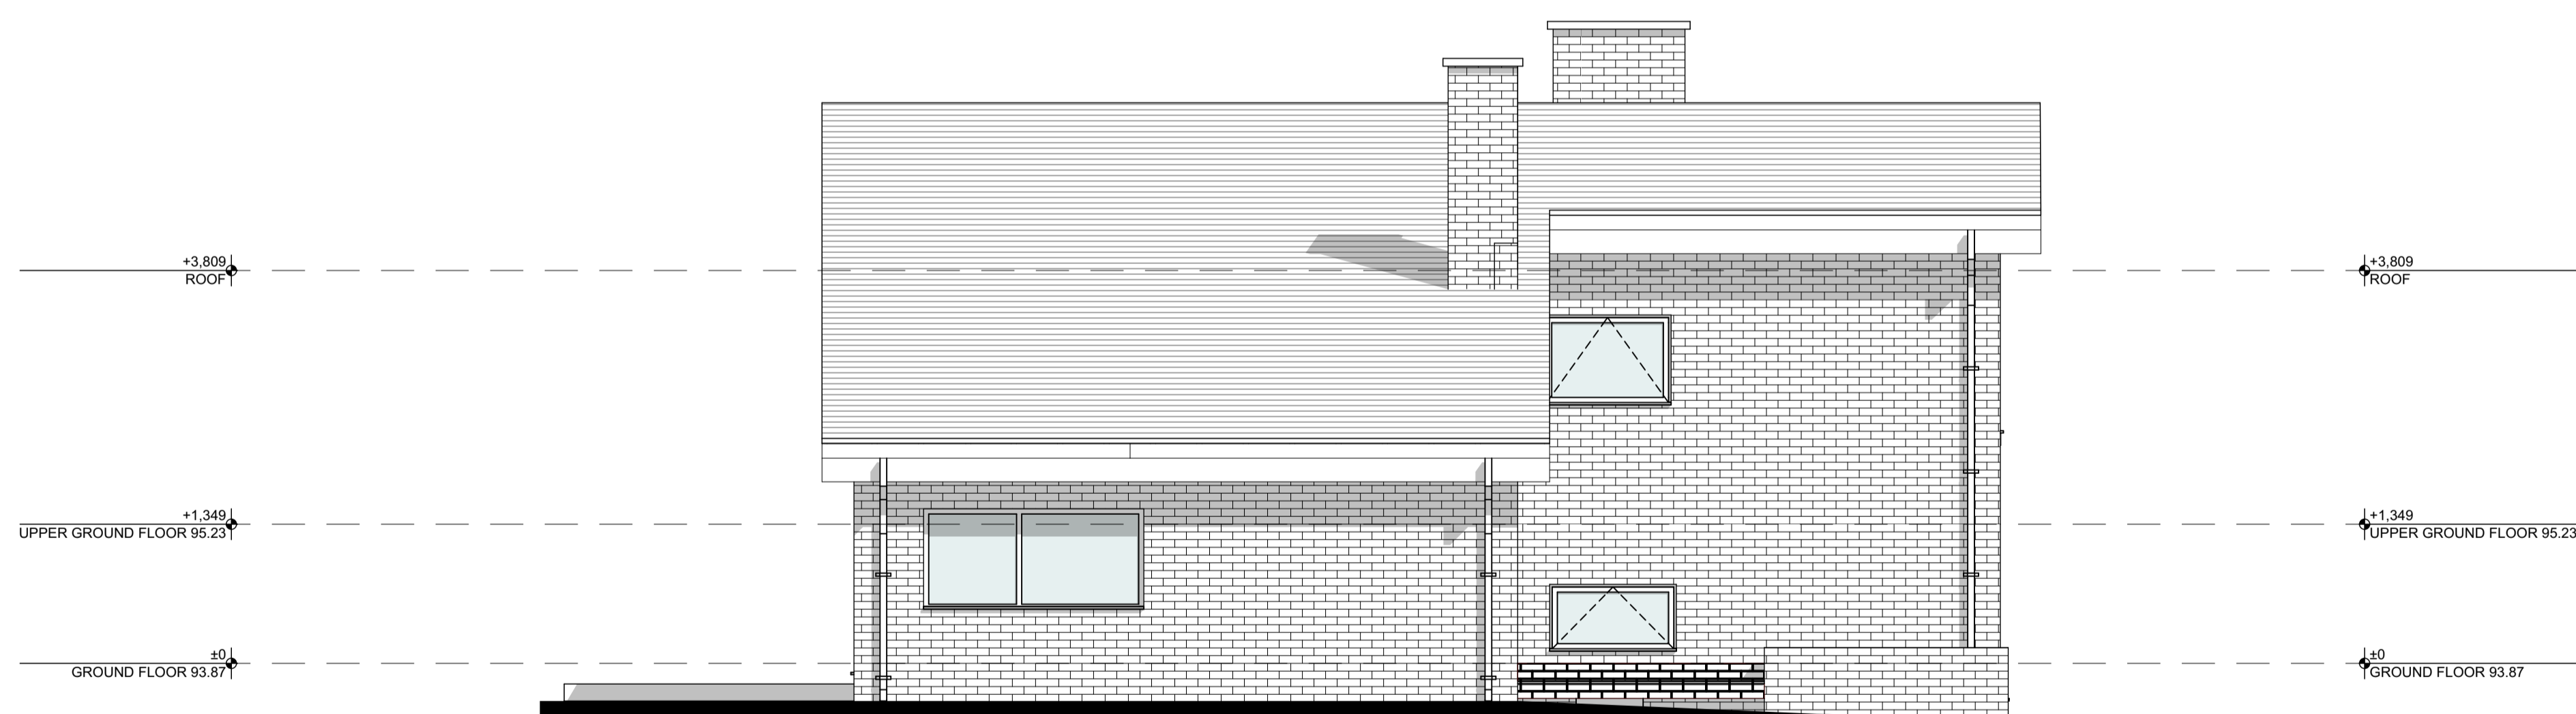

**SIDE ELEVATION LH H (E) 1:50**

Rev.	Date	Description	Drawn	Check

Client: <b>DAVID AND JILL WALKER</b>		Scale: <b>1:50@A1</b>	
Project: <b>MERLE BANK</b>		Drawing Title: <b>EXISTING ELEVATIONS HOUSE 2 OF 2</b>	
Drawing No. <b>PL-1016</b>	Project No. <b>654</b>	Drawn by: <b>AMC</b>	Check by: <b>MS</b>

Johnson House  
Station Lane  
Brignorth  
Shropshire  
WV16 5DP  
T: 01746 768191  
F: 01746 769515

This drawing represents a design intent and is intended only for the recipient's use. The recipient agrees to protect the contents from distribution and dissemination, except as required for the specific purpose outlined on the drawing. Use of this drawing is granted to the client for the specified named event only, and should not be used for any other purpose. Use typical dimensions only - do not reproduce, or copy, without the written consent of Johnson Design Partnership Ltd. (the drawings) for any purpose other than that for which it was prepared or provided for same.

Copyright © 2023 Johnson Design Partnership Ltd.

All drawings to be read in conjunction with all other designers