



PLANNING

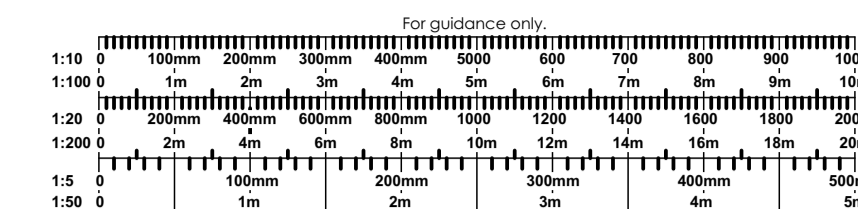

SIDE ELEVATION LH H

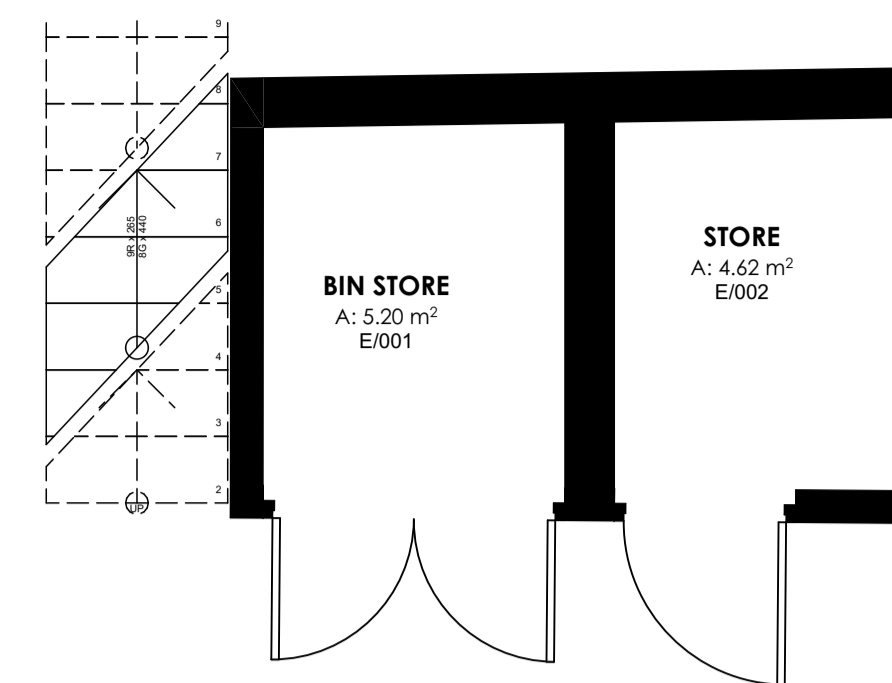

FRONT ELEVATION H



GROUND FLOOR
A: 55.38 m²
P: 31.22 m

SIDE ELEVATION RH H

GROUND FLOOR (P) 93.87 1:50

All drawings to be read in conjunction with all other designers

Rev	Date	Description	Drawn	Check

Client: DAVID AND JILL WALKER Station Lane Brignorth Shropshire WV16 5DP T: 01746 788191 F: 01746 769515			
Project: MERLE BANK			
Drawing Title: PROPOSED GROUND FLOOR PLAN HOUSE	Scale: 1:50@A1	<small>This drawing represents a design intent and is intended only for the recipient's use. It is not to be reproduced, distributed, or disseminated, except as required for the specific purpose authorized on the drawing. Use of this drawing is granted to the client for the specified named event only, and should not be used for any other purpose. Use typical dimensions only - do not reproduce, or copy, without the written consent of Johnson Design Partnership Ltd. (the drawings) for any purpose other than that for which it was prepared or provided for same.</small>	
Drawing No. PL-1023	Project No. 654		Drawn by: AMC