
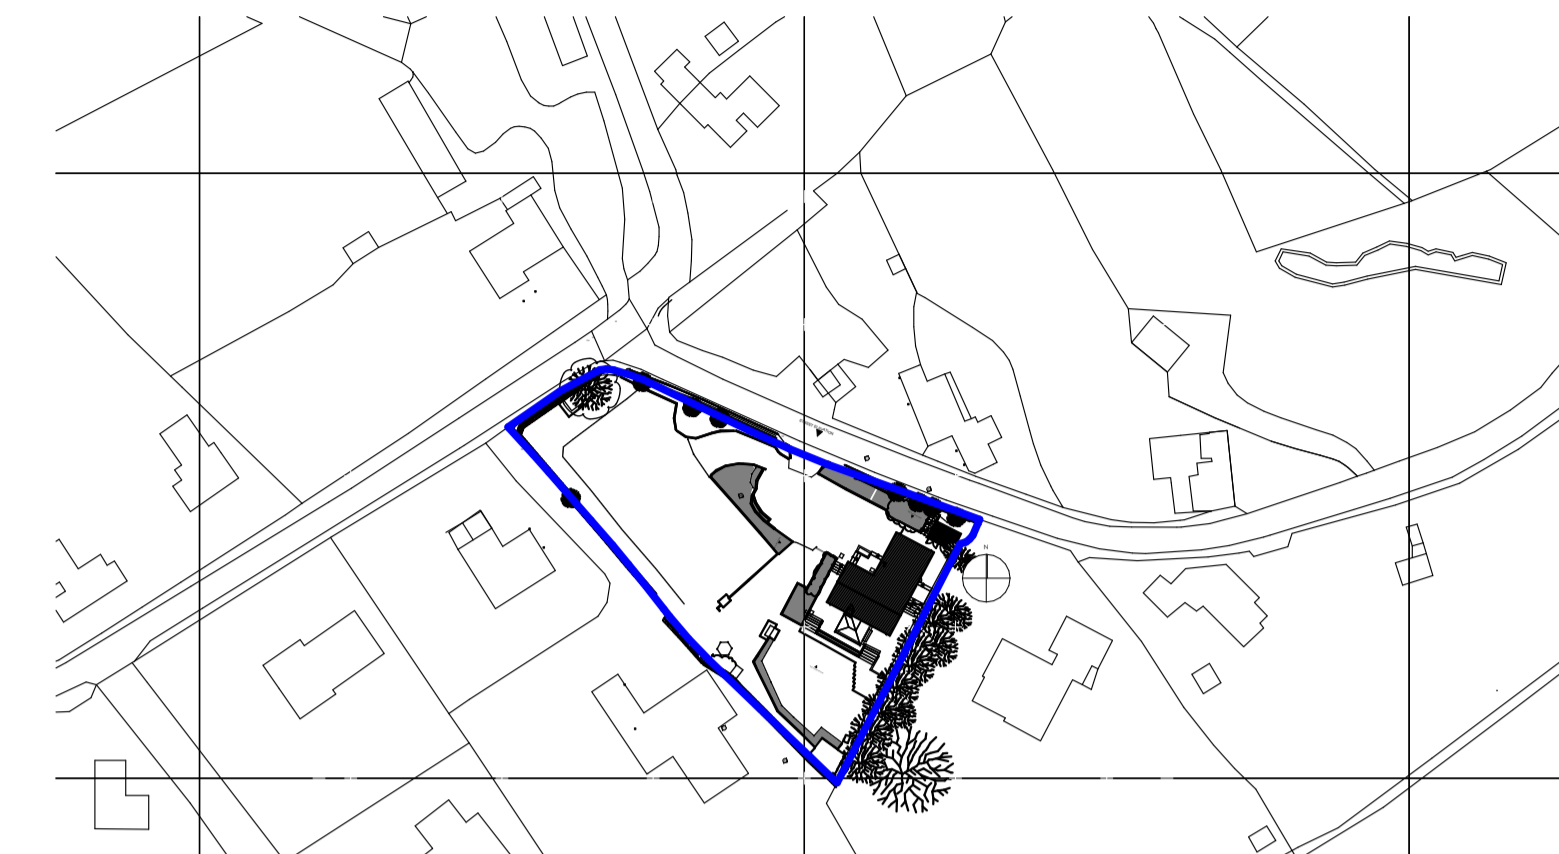


PLANNING

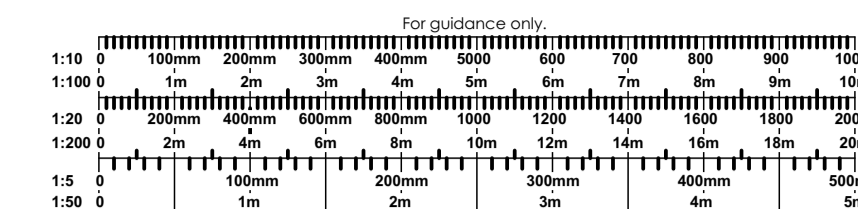

SITE LOCATION PLAN (E) 1:1250

Crown Copyright and database rights 2023. OS 100031961
National Map Centre. Purchased 04/07/2023 1 year licence.

SITE PLAN (E) 1:200

All drawings to be read in conjunction with all other designers

Rev.	Date	Description	Drawn	Check

Client: DAVID AND JILL WALKER Station Lane Bridgnorth Shropshire		Johnson House Station Lane Bridgnorth Shropshire WV16 5DP T: 01746 768191 F: 01746 769515	
Project: MERLE BANK		Scale: 1:1250, 1:200 @A1	
Drawing Title: EXISTING SITE PLAN		Drawing No. PL-1000	Project No. 654
Drawing No. PL-1000		Drawn by: AMC	Check by: MS

This drawing represents a design intent and is intended only for the recipient's use. The recipient agrees to protect the contents from distribution and dissemination, except as required for the specific purpose outlined on the drawing. Use of this drawing is granted to the client for the specified named event only, and should not be used for any other purpose. Use of any dimensions only - do not reproduce, or copy, without the written consent of Johnson Design Partnership Ltd. (the drawings) for any purpose other than that for which it was prepared or provided for same.

Copyright © 2023 Johnson Design Partnership Ltd.

