



GROUND FLOOR PLAN

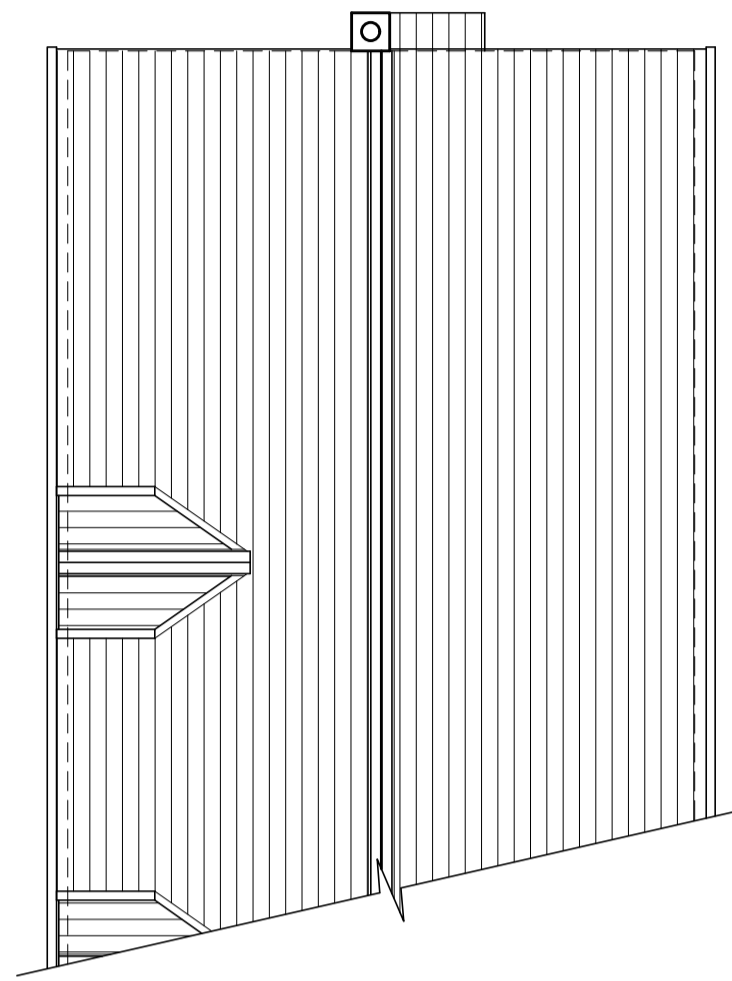


ROOF COVER PLAN

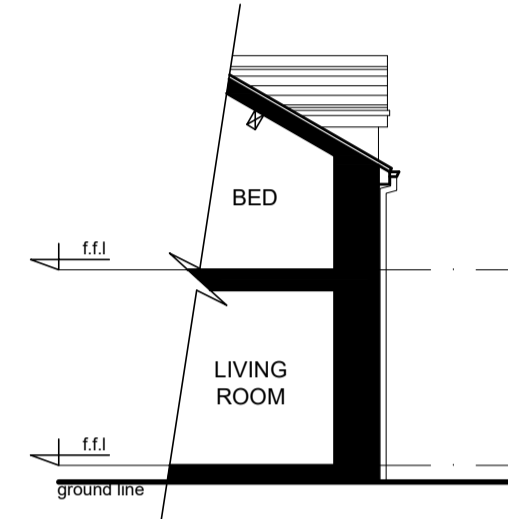

SECTION




LEFT SIDE ELEVATION

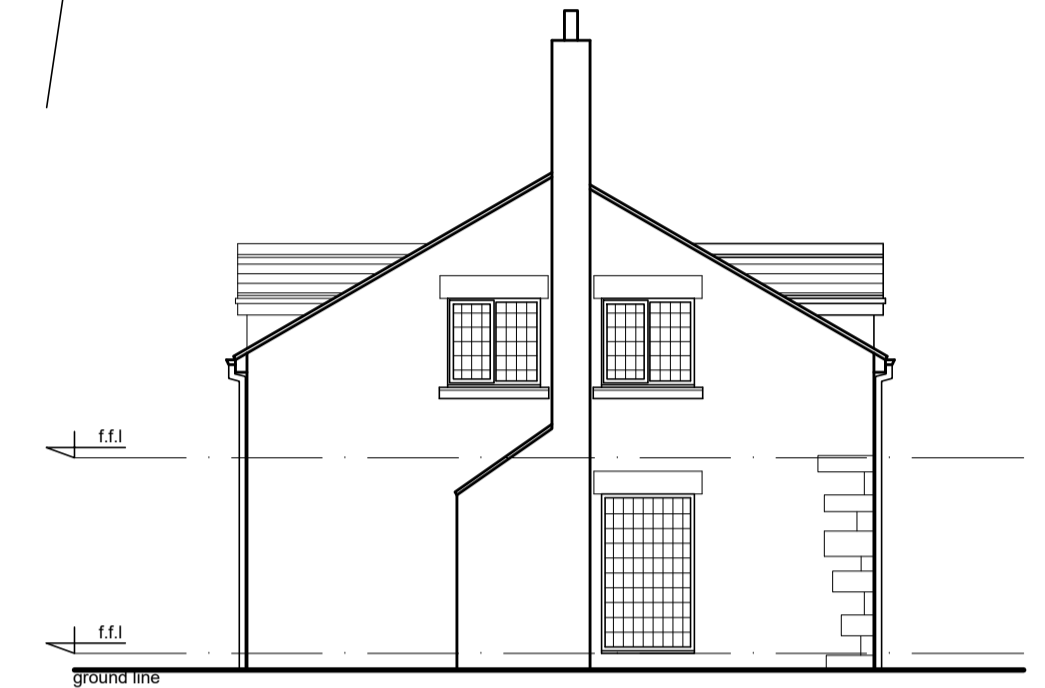


REAR ELEVATION

1:100 scale bar 0 1 2 3 4 5metres


EXISTING PLANS & ELEVATIONS

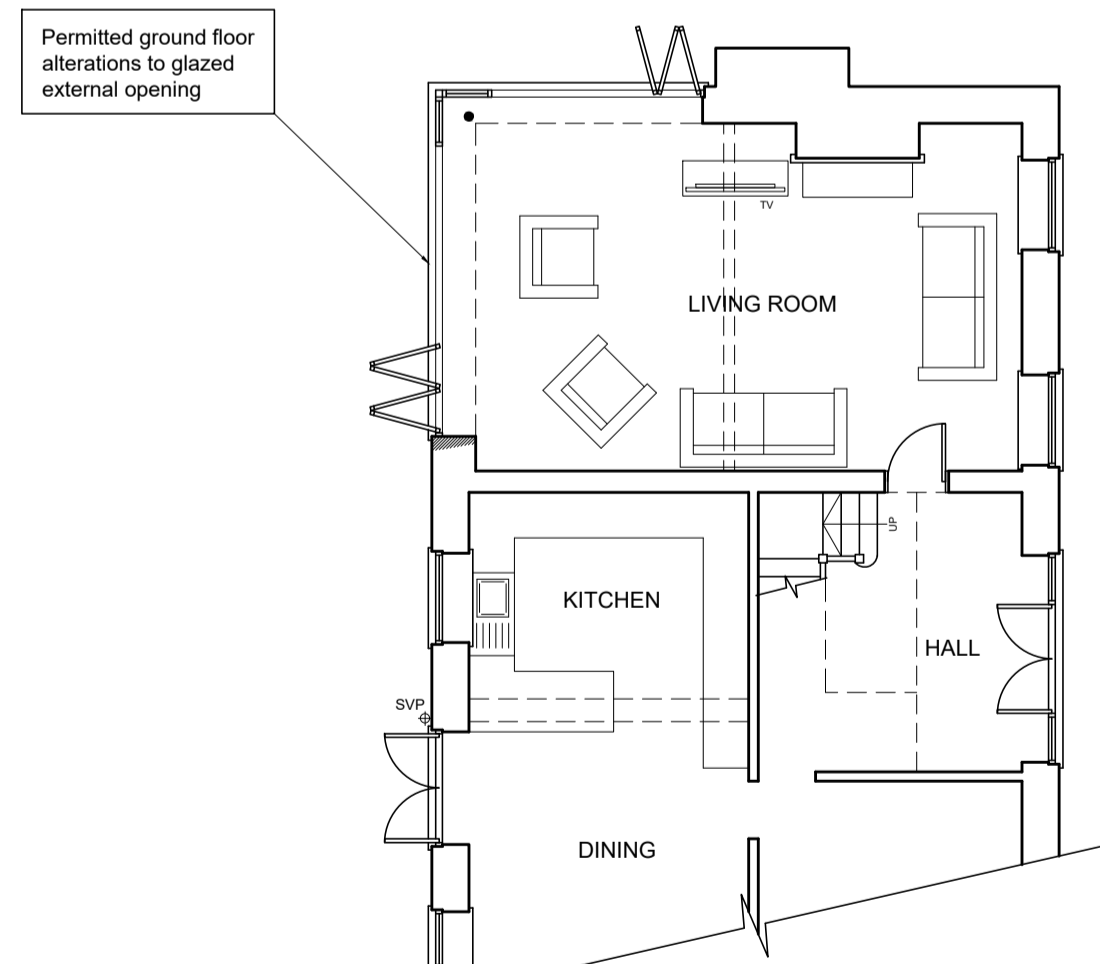

GROUND FLOOR PLAN

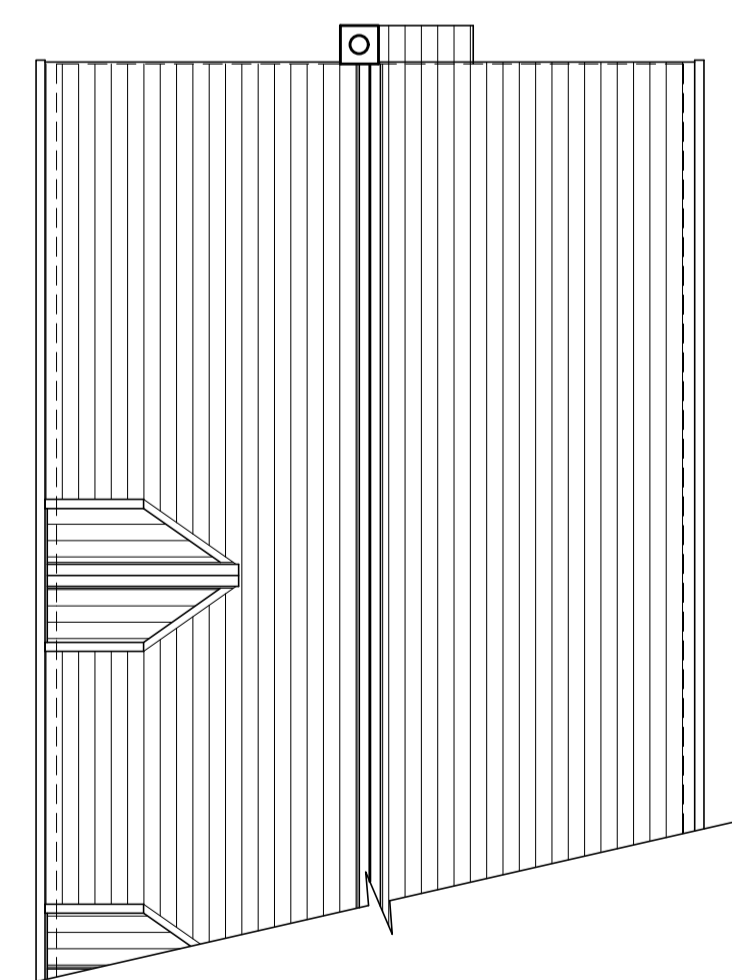

ROOF COVER PLAN

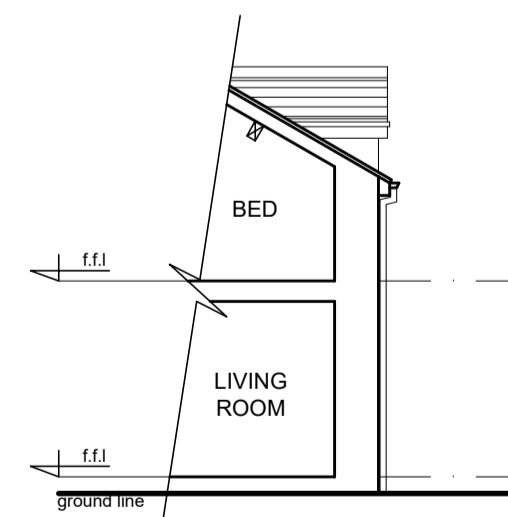

SECTION



LEFT SIDE ELEVATION



REAR ELEVATION

Brown bifold doors to match existing

1:100 scale bar 0 1 2 3 4 5metres

PROPOSED PLANS & ELEVATIONS

R J G Architecture LTD <small>For All Your Architectural Design Requirements</small>	Project The Barn Balls Farm Aughton	
	Draw Title Existing and proposed plans and elevations	
Tel : 01744 419419 e-mail: info@rjgarchitecture.co.uk	Draw No 01822/COL/01	Rev
<small>1. Figured dimensions to be followed in preference to scale. 2. All dimensions to be checked on site. 3. The drawing remains the copyright of the architect and may not be copied without prior consent.</small>	Drawn by L.J	Scale 1:100
		Date Mar.'24