

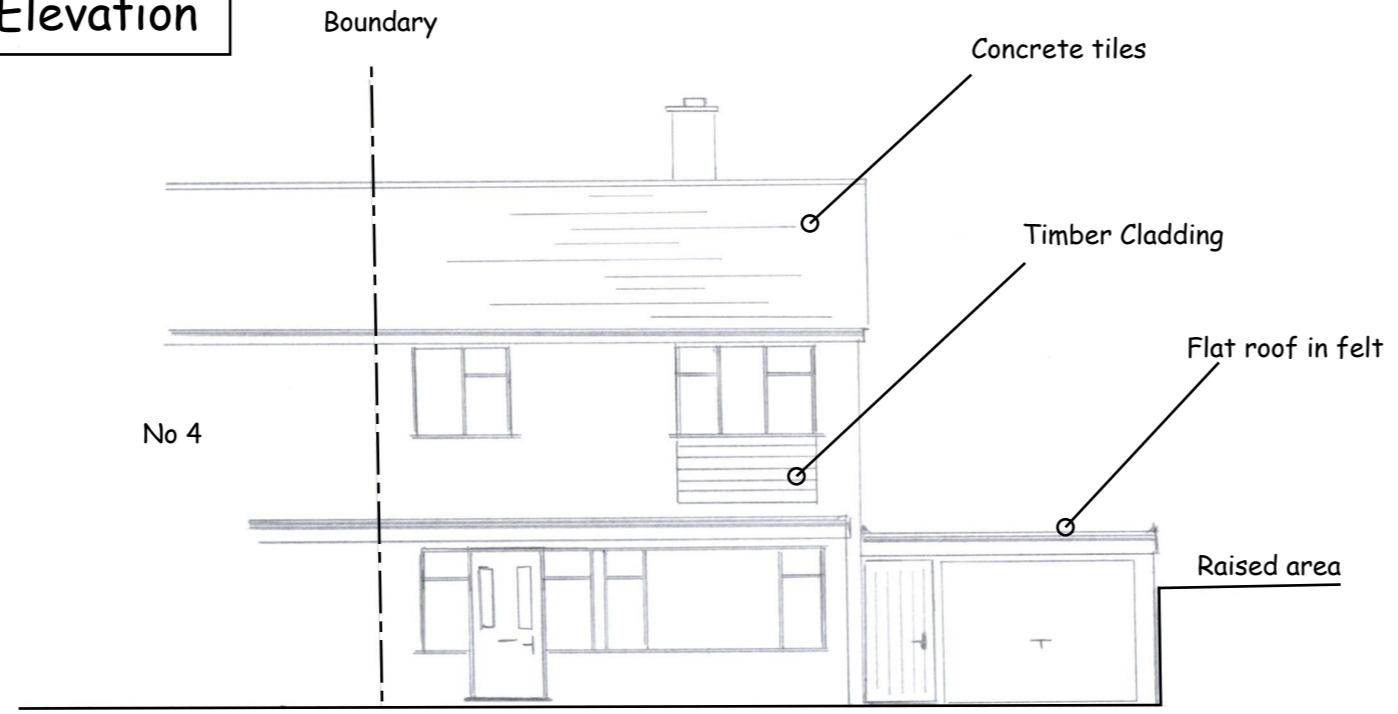


Front Elevation

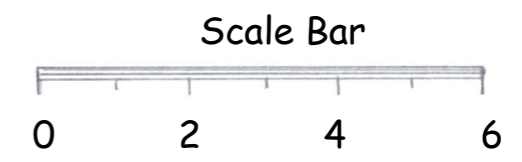

Side Elevation (Adjoining)

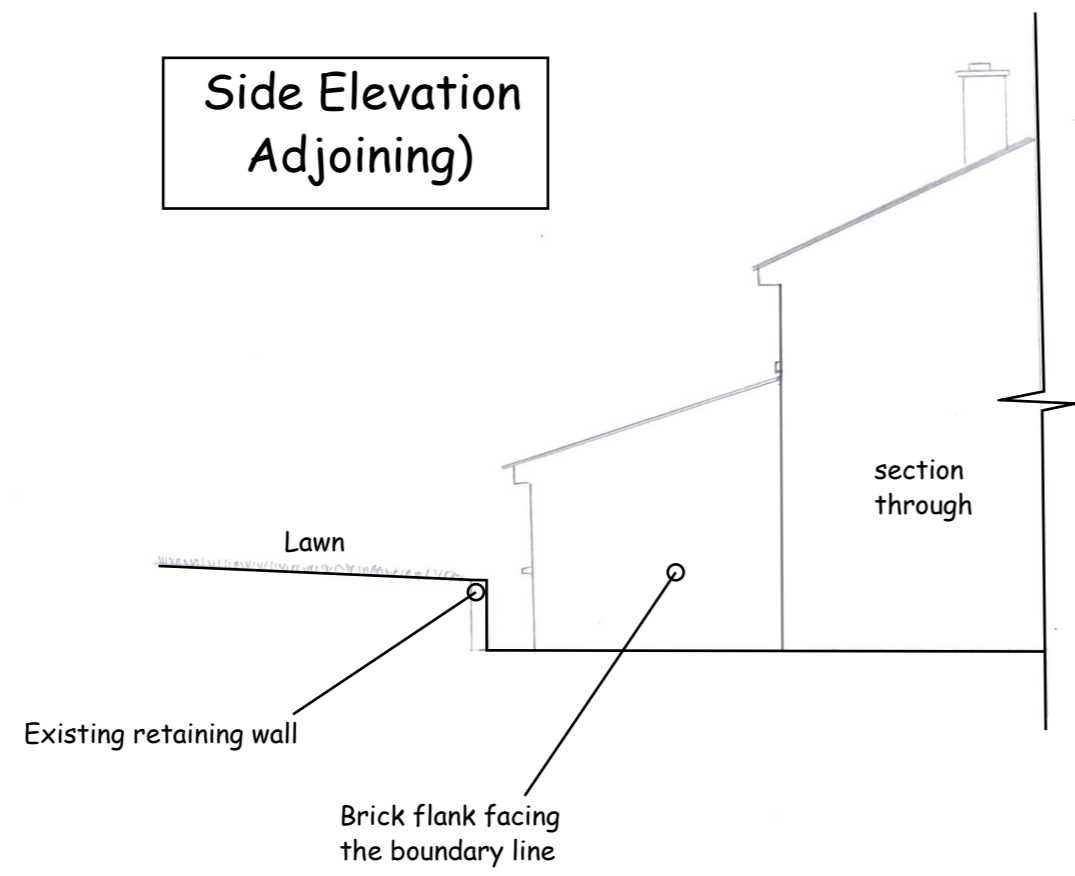

Enlarged single storey rear extension and erection of small single storey side extension	
2 Woodleas Barming ME16 9JL	
Existing Front & side elevations (Adj)	
Drawing number: CBO-004	
Scale 1:100 @ A3	Drawn By: CB Planning
Date: 02/02/24	07810 432 681