


© This drawing, its contents, and all information contained therein is protected by Copyright. It may be used once only for its intended purpose under a contract with Mid West Planning Ltd, but not for any other use or purpose. This drawing is for Development Control purposes and does not constitute a construction issue drawing. All setting out dimensions and levels are indicative and are subject to detailed site survey and site conditions. The Client is responsible for ensuring that Building Control and construction drawings are carried out following Planning approval where necessary. Scaling from this drawing is for Development Control purposes only.

Ordnance Survey, (c) Crown Copyright 2023. All rights reserved.  
Licence number 100022432

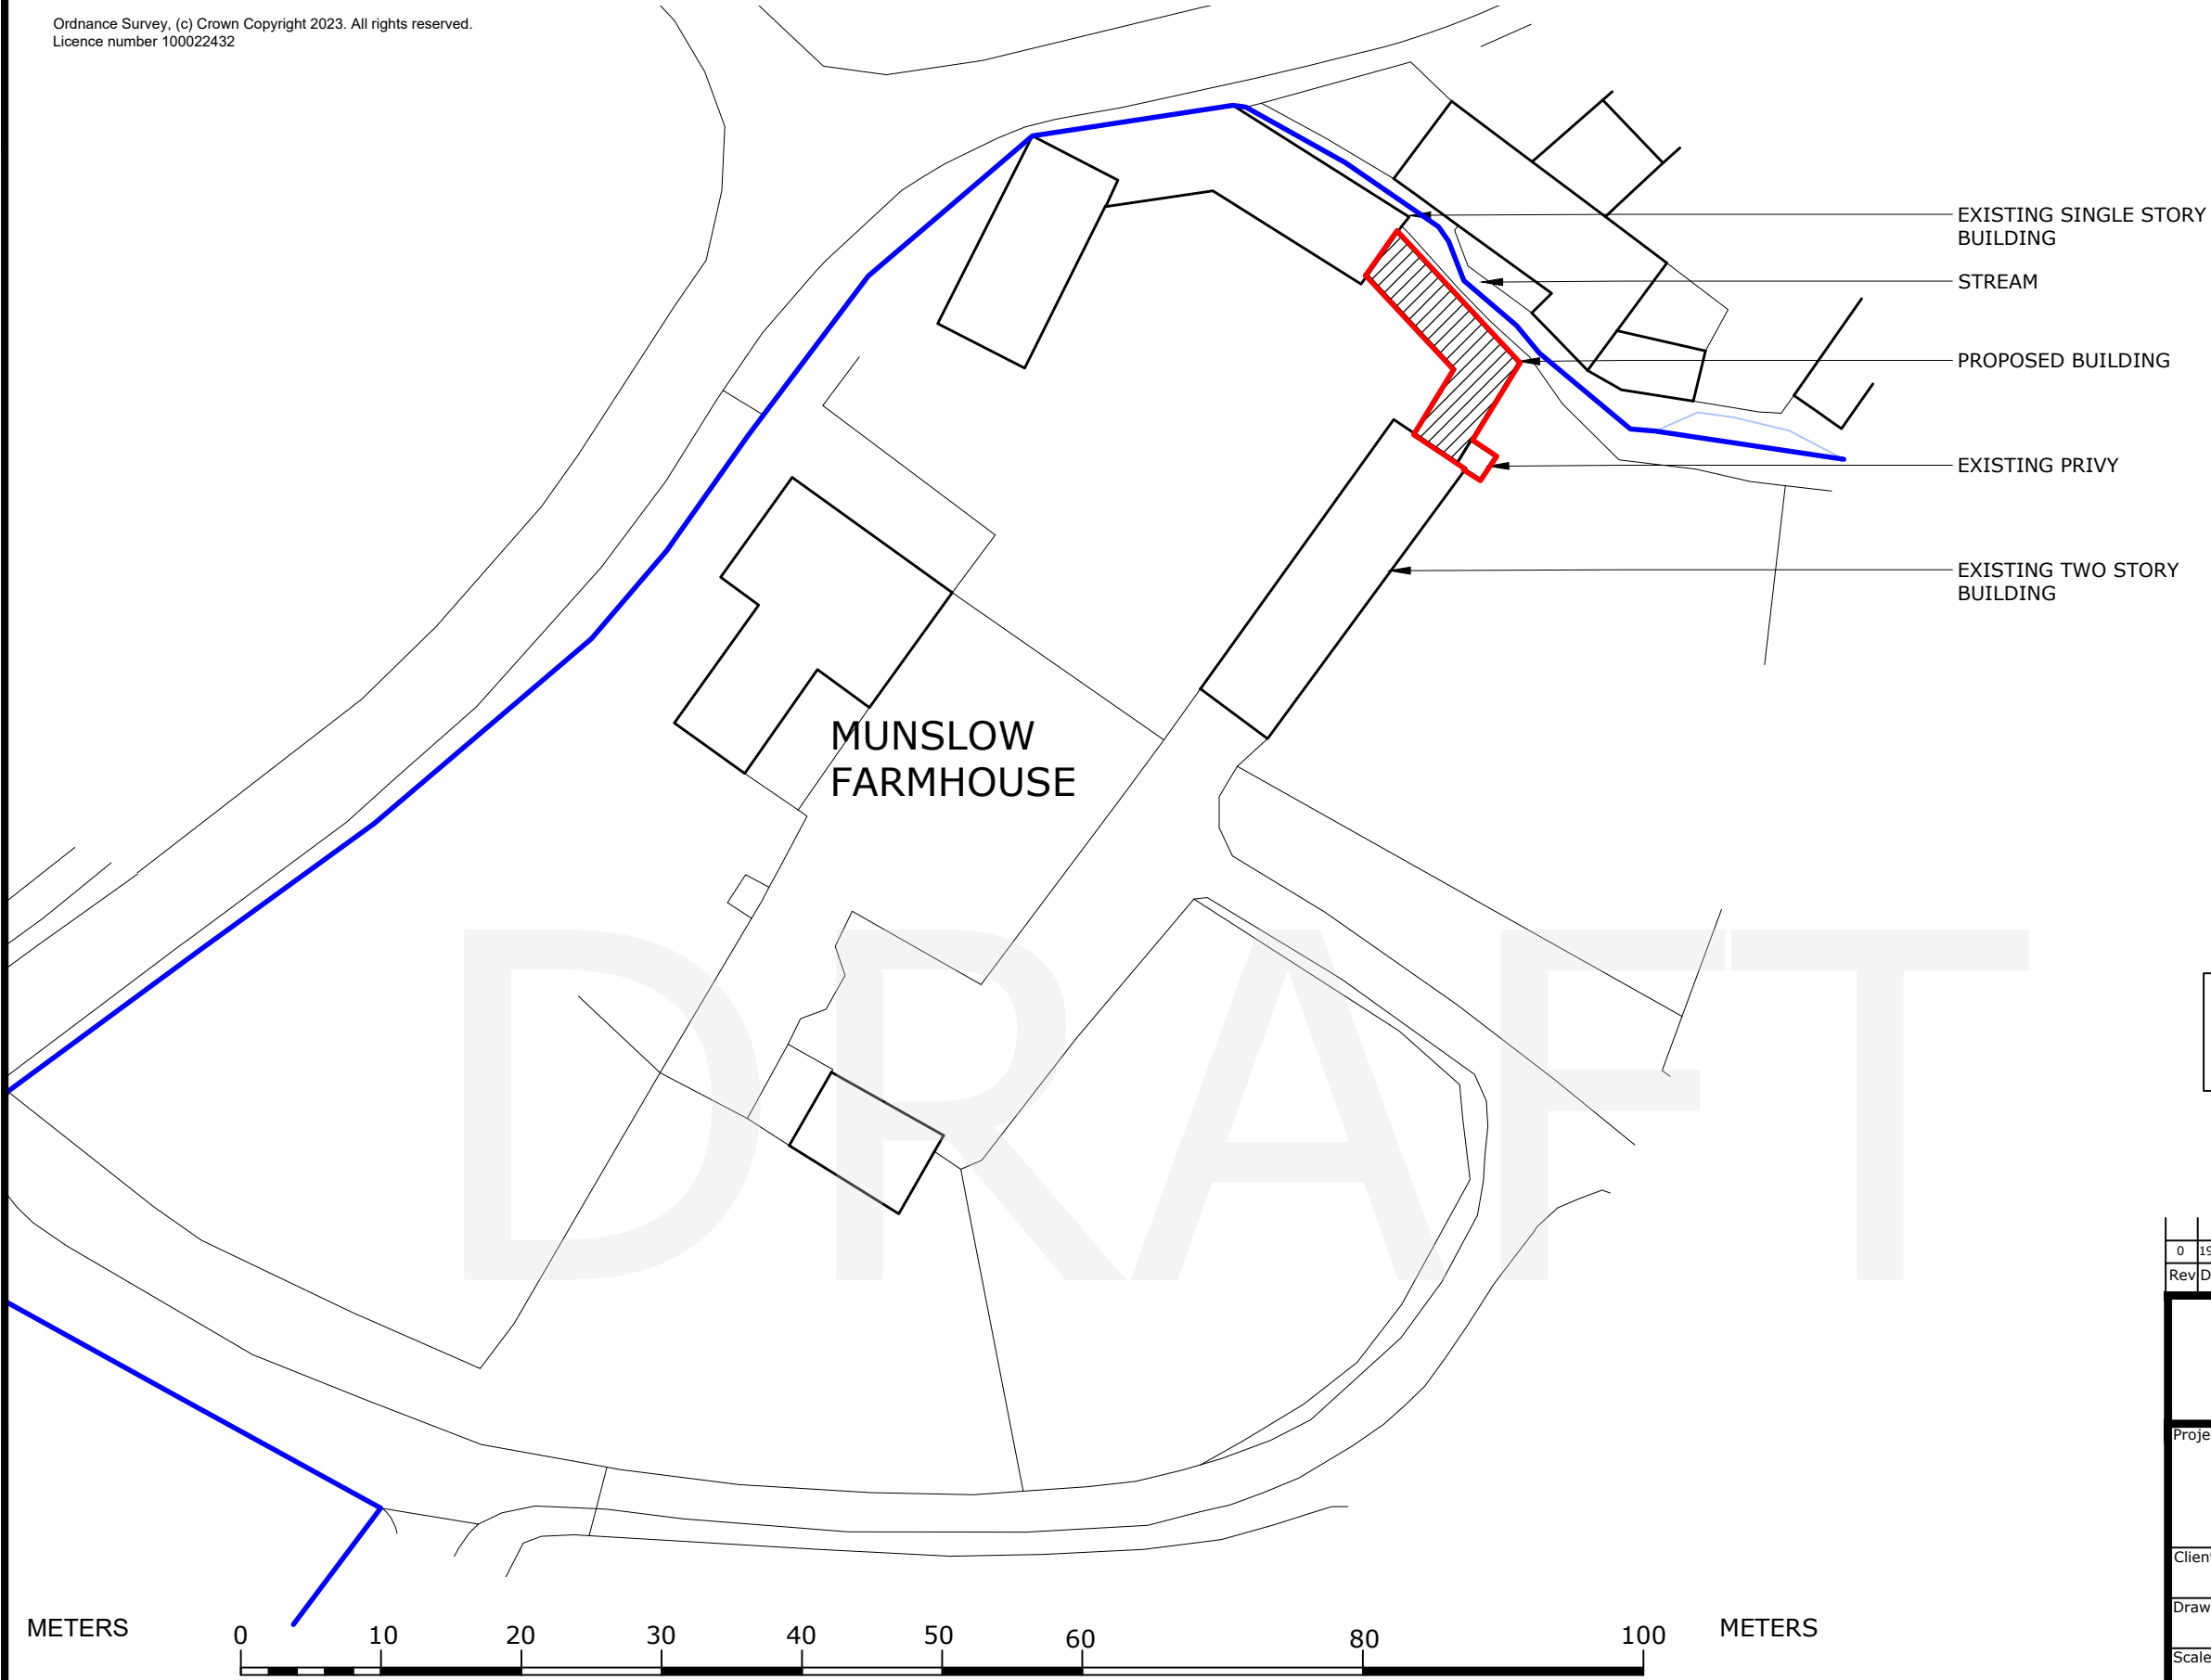

**FOR DEVELOPMENT CONTROL PURPOSES ONLY**

0	19/06/2023	First Issue	DTH
Rev	Date	Purpose of revision	Drawn
			
Project			
<b>PROPOSED REPLACEMENT BARN at</b> MUNSLOW FARMHOUSE MUNSLOW, NEAR CRAVEN ARMS SHROPSHIRE			
Client			
MR & MRS GIBBINS			
Drawing title			
SITE PLAN			
Scale	Date	Drawn-by	
1:500 @ A3	19 June 2023	DTH	
Drawing number			Rev
101751/GIBBINS/001/ PL01			0

