

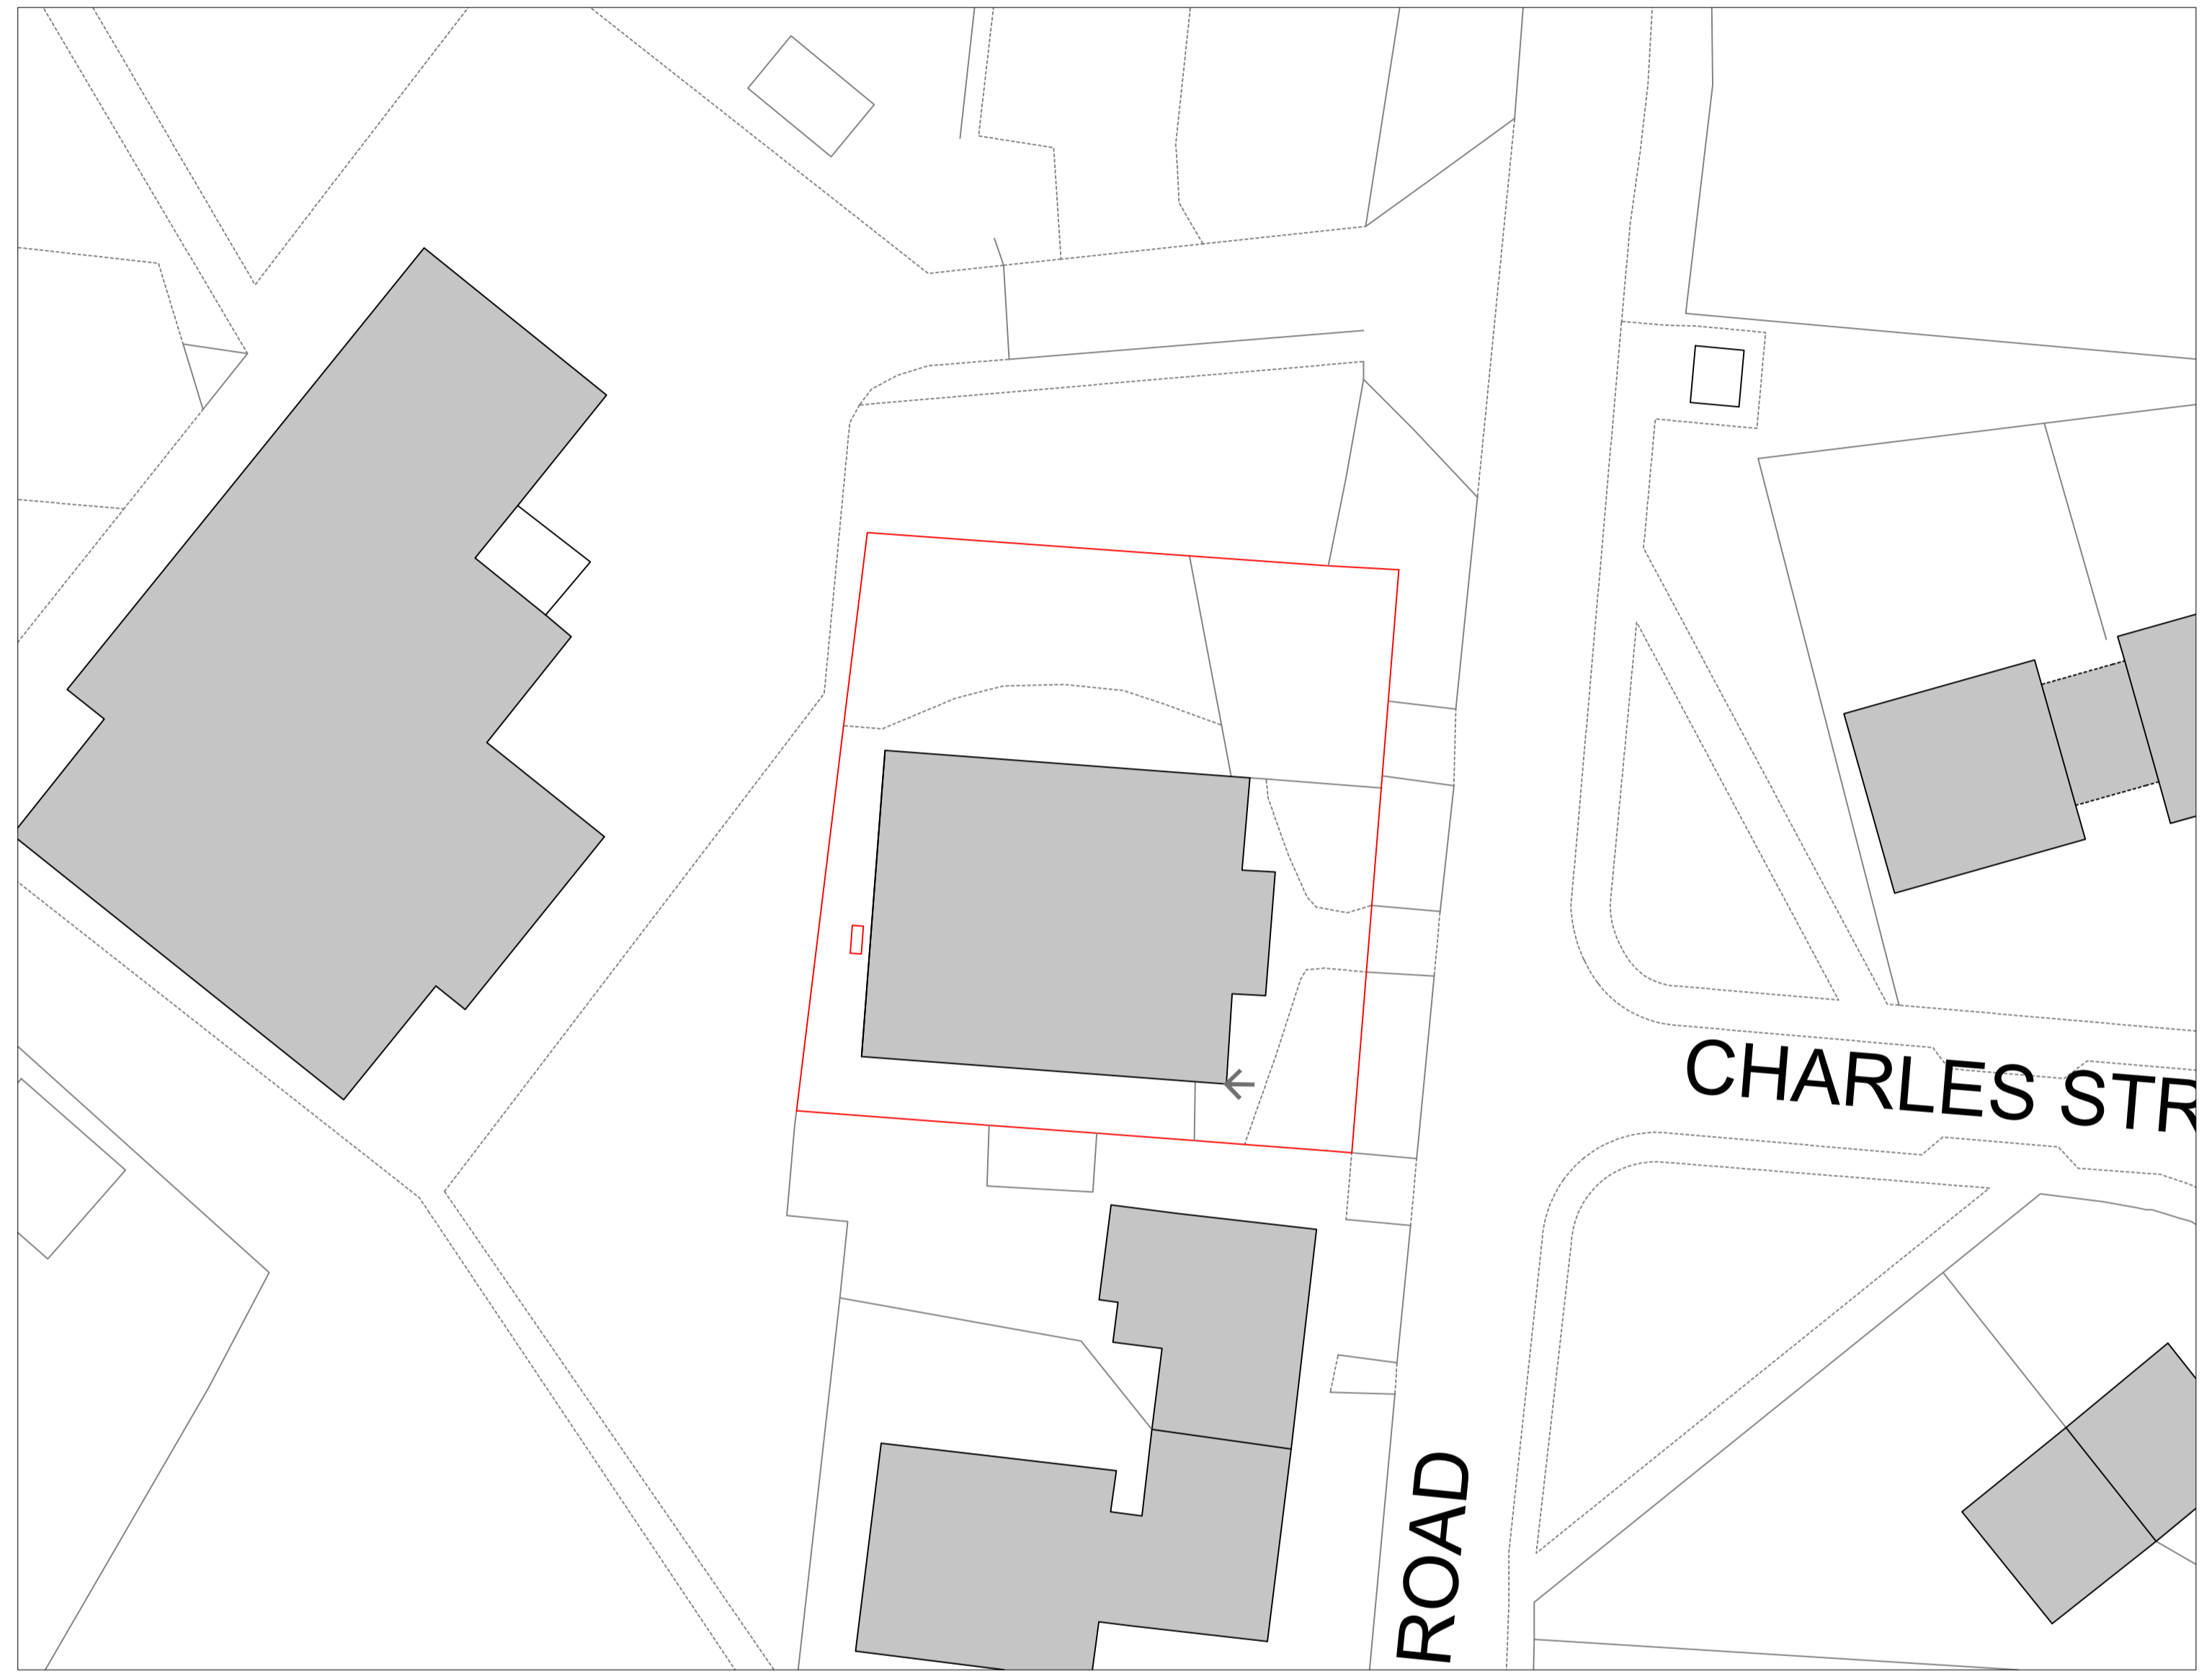


EXISTING SITE PLAN

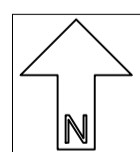

PROPOSED SITE PLAN

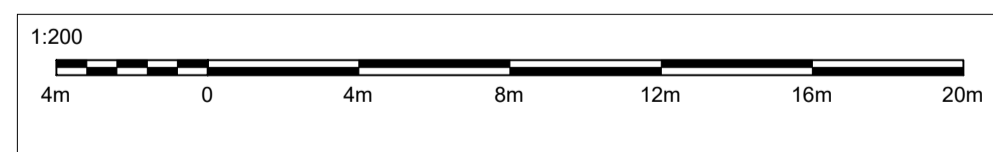

Project Title PROPOSED AND EXISTING SITE PLAN	Scale 1:200 @ A1	Drawn AP
at The Old Hall, Station Rd, Stirling, FK8 3DA	Date 04/03/2024	Client Details ALEXANDER GOUNDRY