



PART FRONT ELEVATION

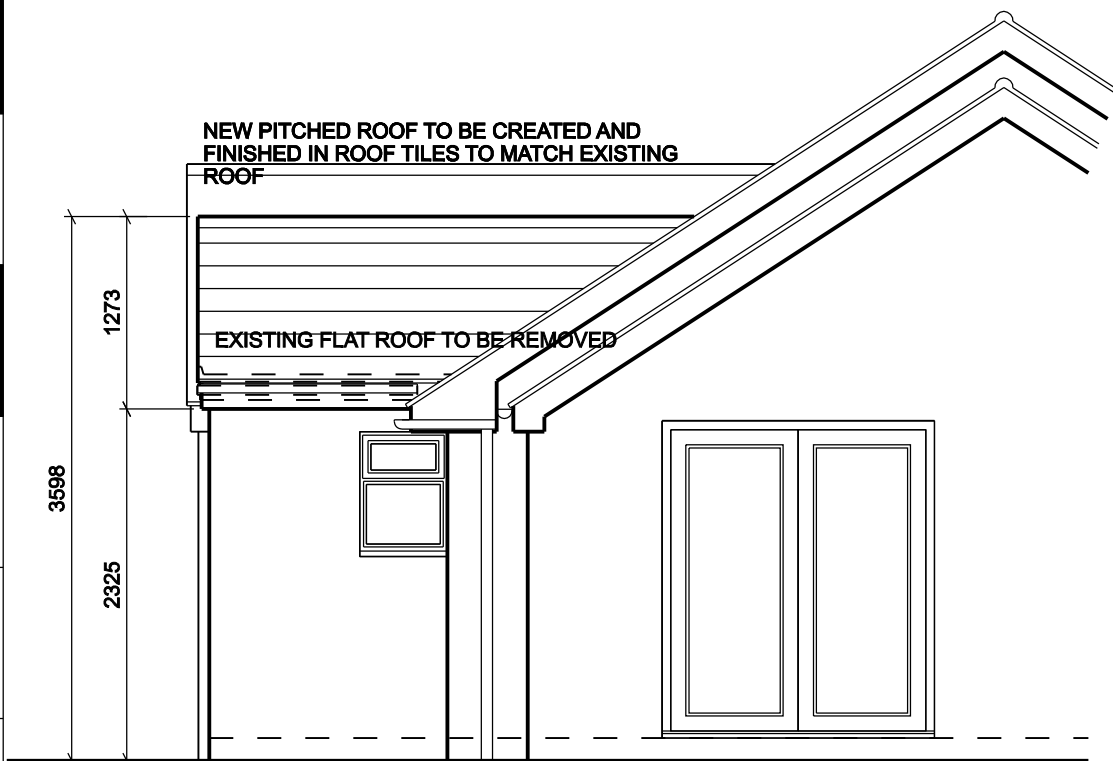

SIDE ELEVATION

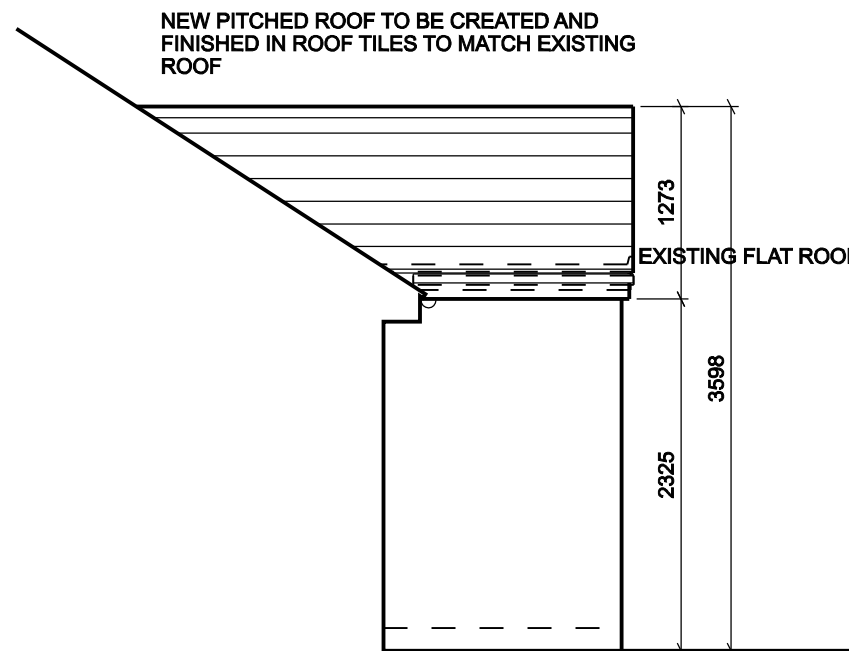

SIDE ELEVATION

PROPOSED ELEVATIONS (SCALE - 1:50)

revision	date	amendment
Client: 5 EDIES LANE LEAVENHEATH COLCHESTER ESSEX CO6 4PA		
Drawing Title: PROPOSED ELEVATIONS		
Scale: AS SHOWN @ A3		
Drawing No. : EDIES / 08		
Date: MARCH 2024		
		STUDIO 15 AYLWARD CLOSE HADLEIGH SUFFOLK IP7 5SE TEL: 07095 867628 EMAIL: deaign@ncdesign.co.uk

Do not scale this drawing. Work to figured dimensions only.

This drawing is copyright of nc design and should only be reproduced with their express permission.